


F.A. RTE.	SECTION	COUNTY	TOTAL SHEETS	SHEET NO.
	05-00016-03-BR	MADISON	129	105
STA. 37+67		TO STA. 37+75		
CONTRACT NO.: 97351				
ADDENDUM #1 01/02-2009				

FINAL SURVEY	SPRINKLED	DATE
NOTE BOOK	PLOTTED	BY
	TEMPLATE	D.L.W.
	AREAS	
	CHECKED	
		17/05

ORIGINAL SURVEY	SPRINKLED	DATE
NOTE BOOK	PLOTTED	BY
	TEMPLATE	D.L.W.
	AREAS	
	CHECKED	
		07/05

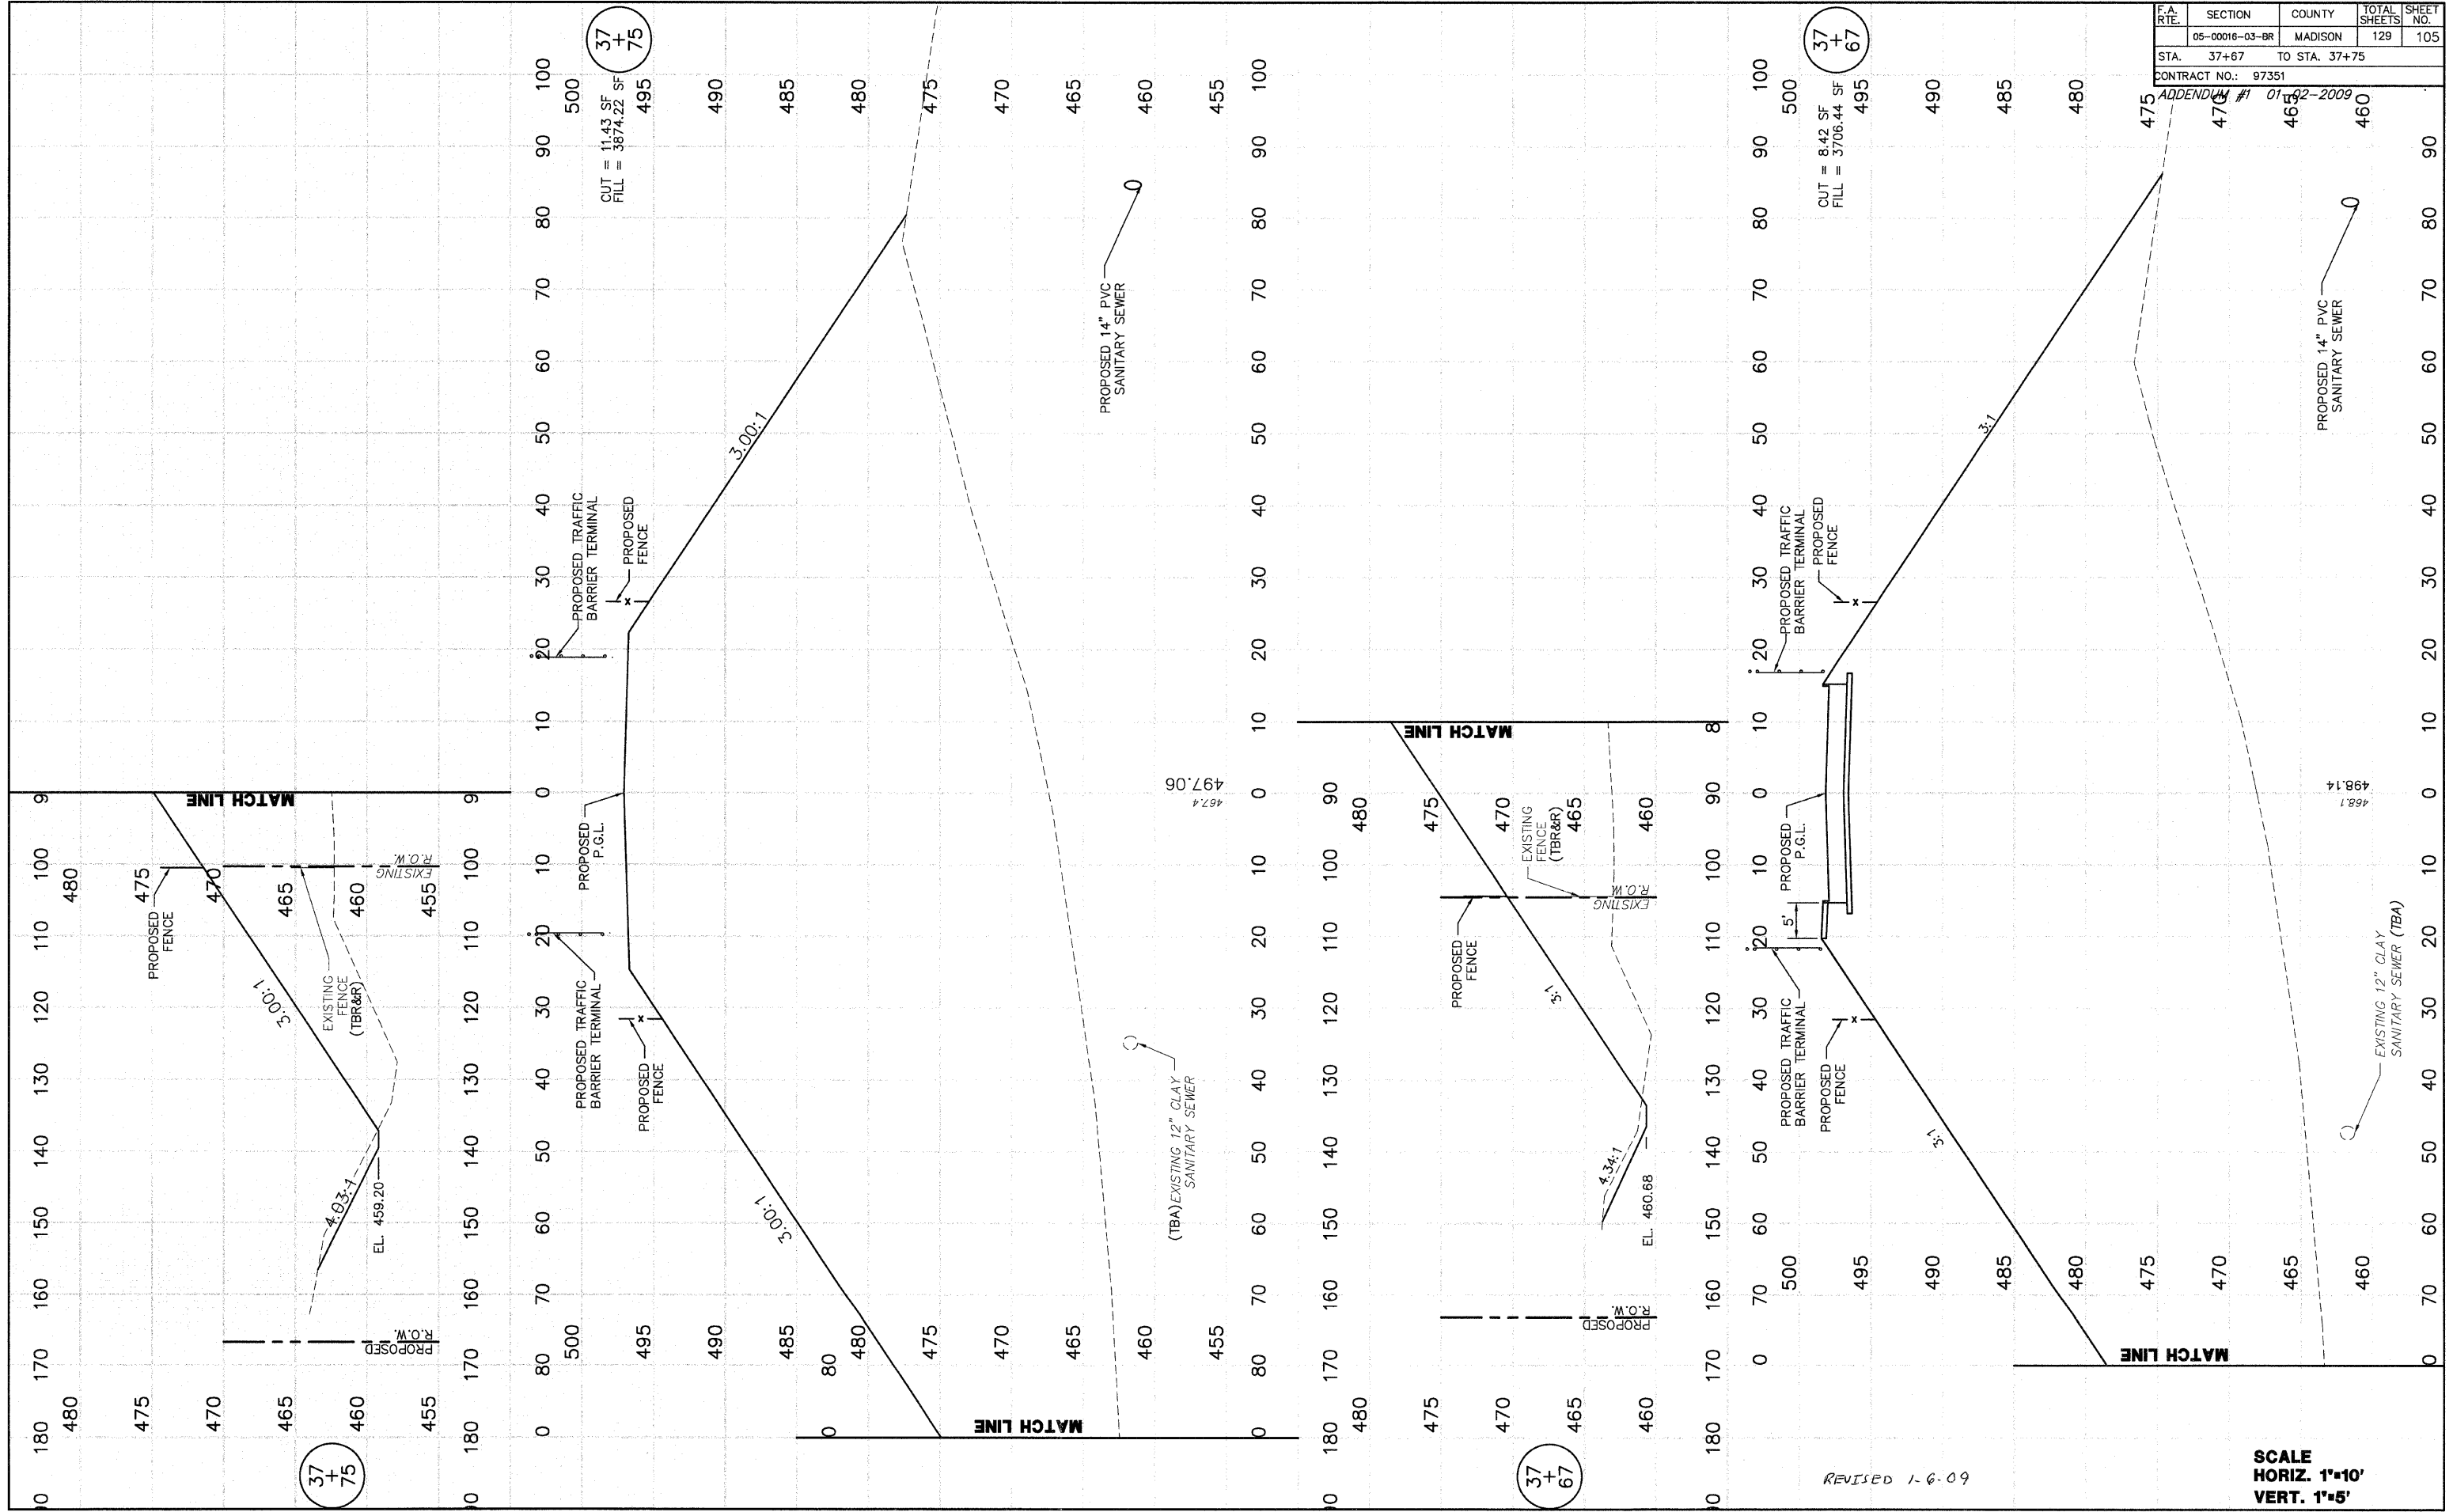

REVISED 1-6-09

SCALE  
HORIZ. 1"=10'  
VERT. 1"=5'