
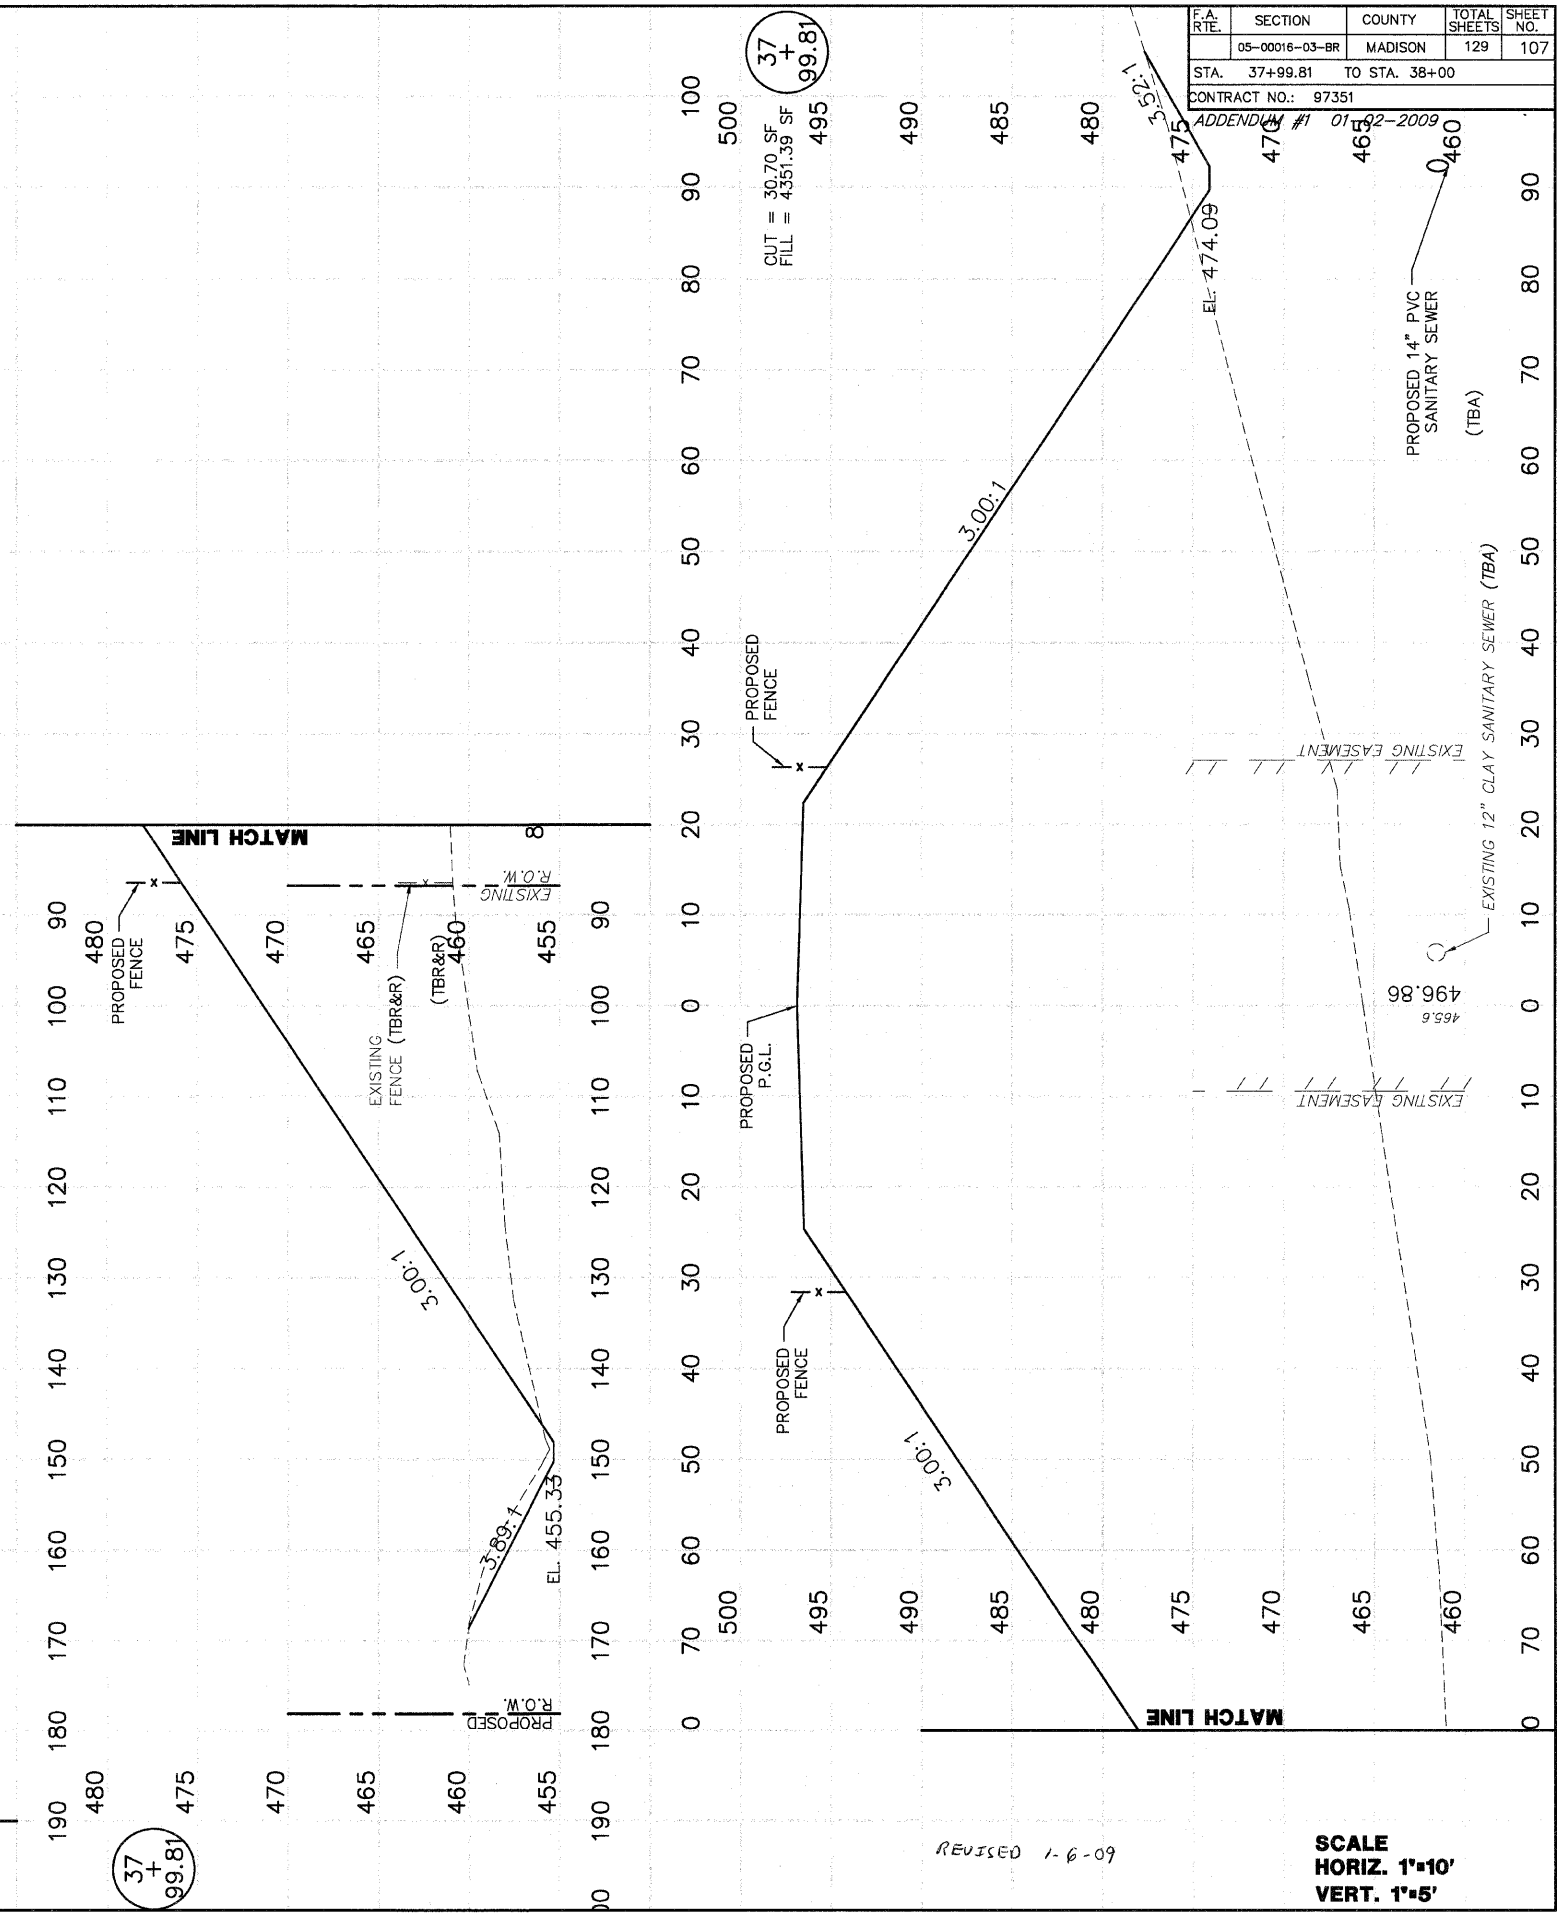


F.A. R.T.E.	SECTION	COUNTY	TOTAL SHEETS	SHEET NO.
	05-00016-03-BR	MADISON	129	107

STA. 37+99.81 TO STA. 38+00  
 CONTRACT NO.: 97351  
 ADDENDUM #1 01-02-2009

FINAL SURVEY	DATE
NOTE BOOK	BY
AREAS CHECKED	D.L.W.
AREAS CHECKED	17/05/05

ORIGINAL SURVEY	DATE
NOTE BOOK	BY
AREAS CHECKED	D.L.W.
AREAS CHECKED	02/03/05

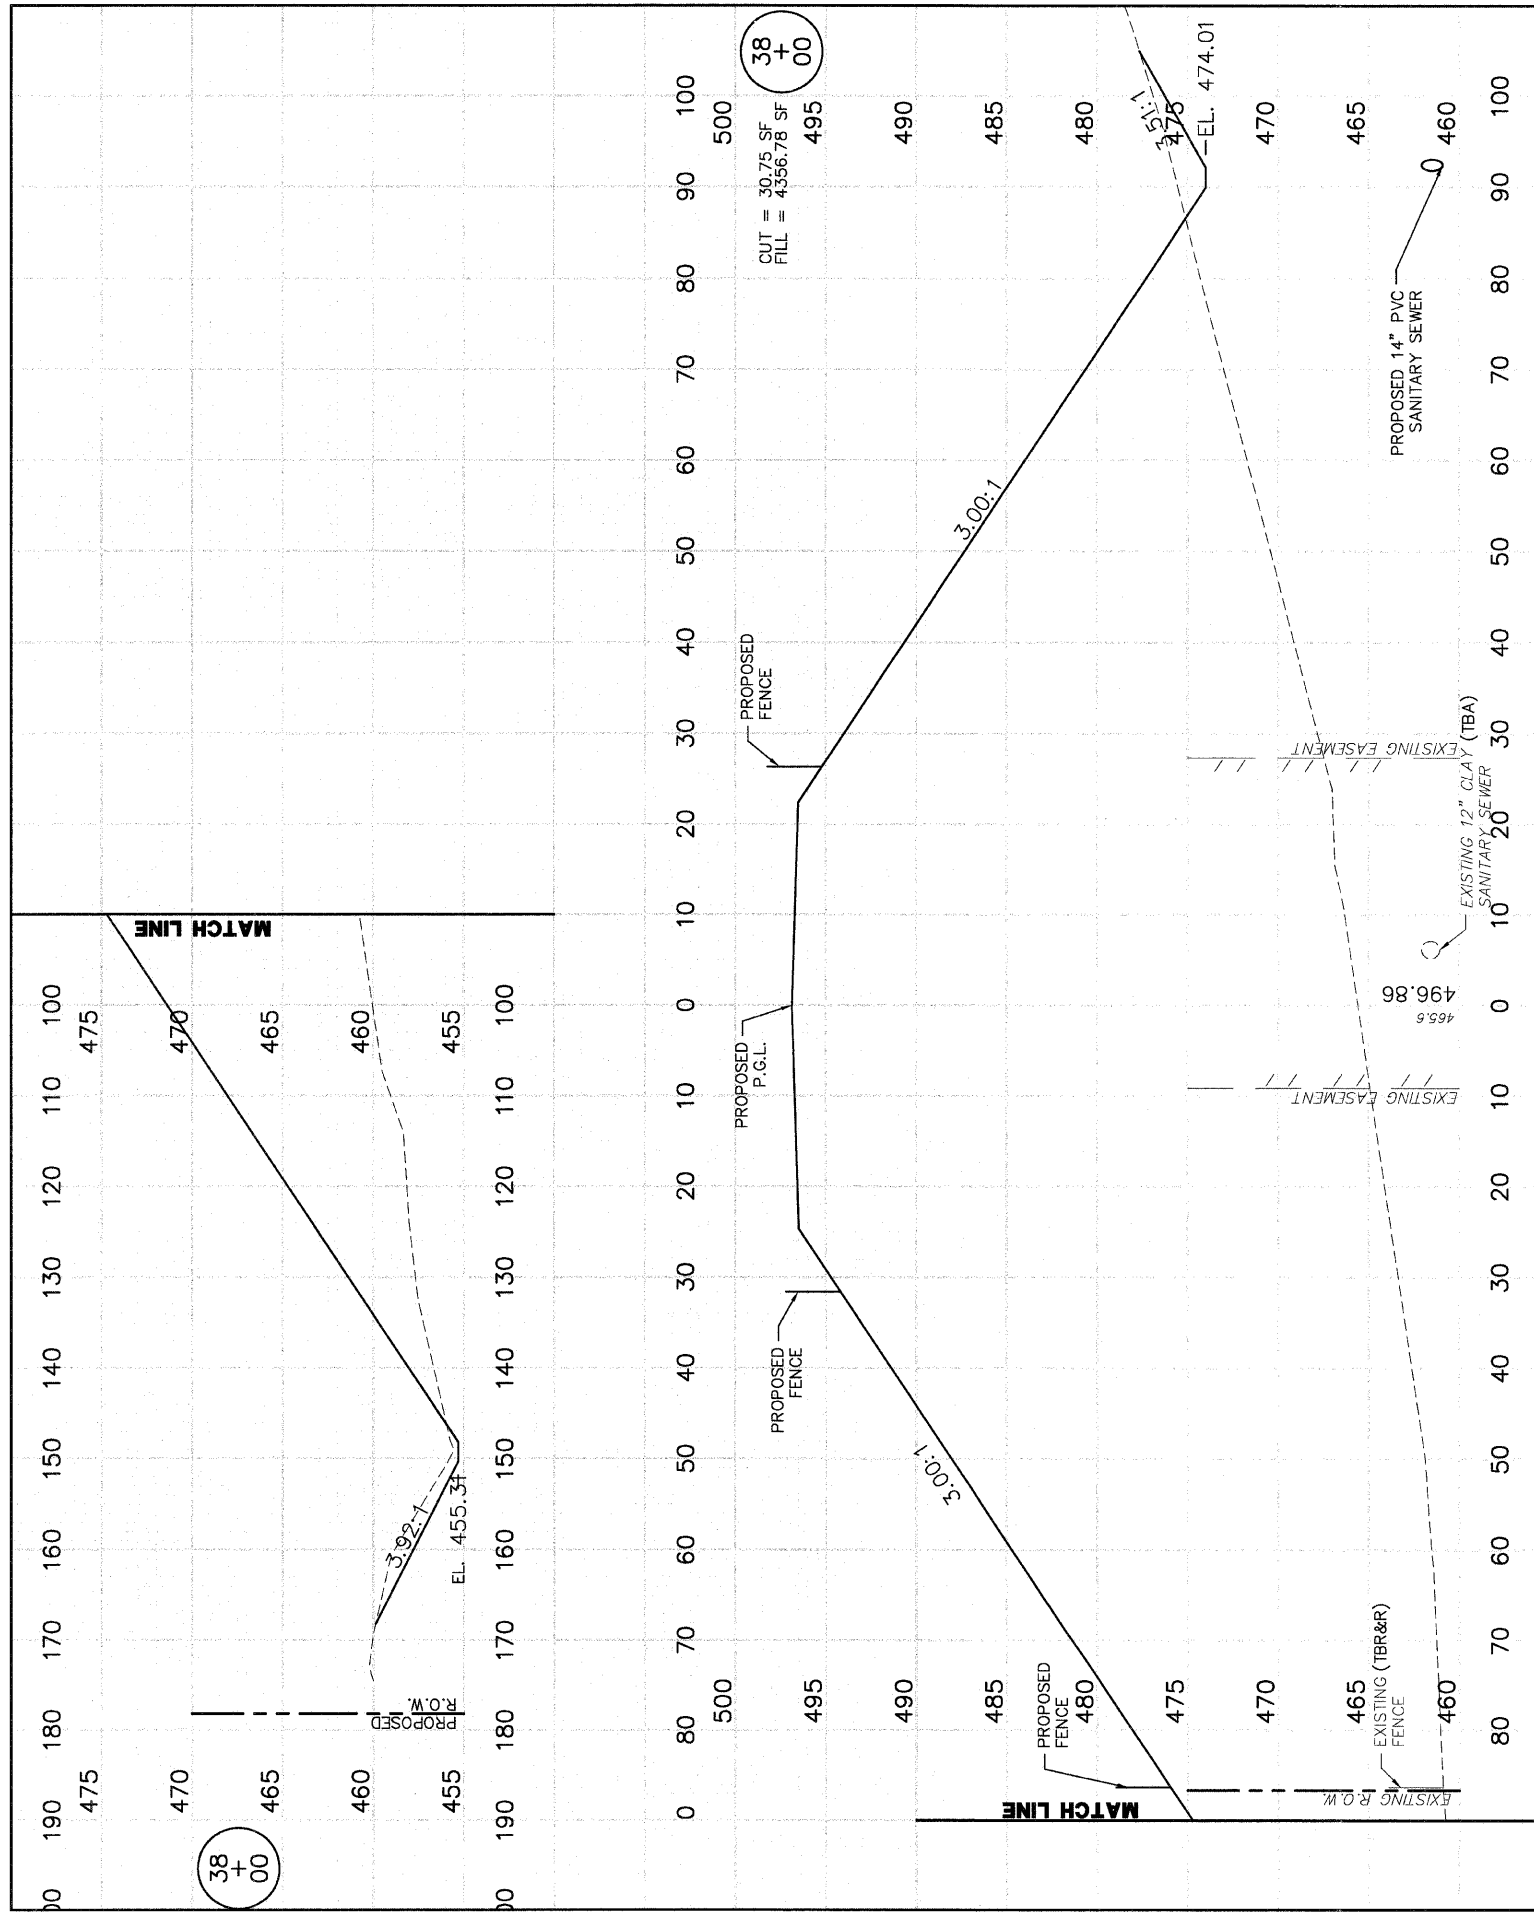

REVISED 1-6-09

SCALE  
 HORIZ. 1"=10'  
 VERT. 1"=5'