


F.A. RTE.	SECTION	COUNTY	TOTAL SHEETS	SHEET NO.
	05-0016-03-BR	MADISON	129	108
STA. 38+08		TO STA. 38+20		
CONTRACT NO.: 97351				
ADDENDUM #1 01-92-2009				

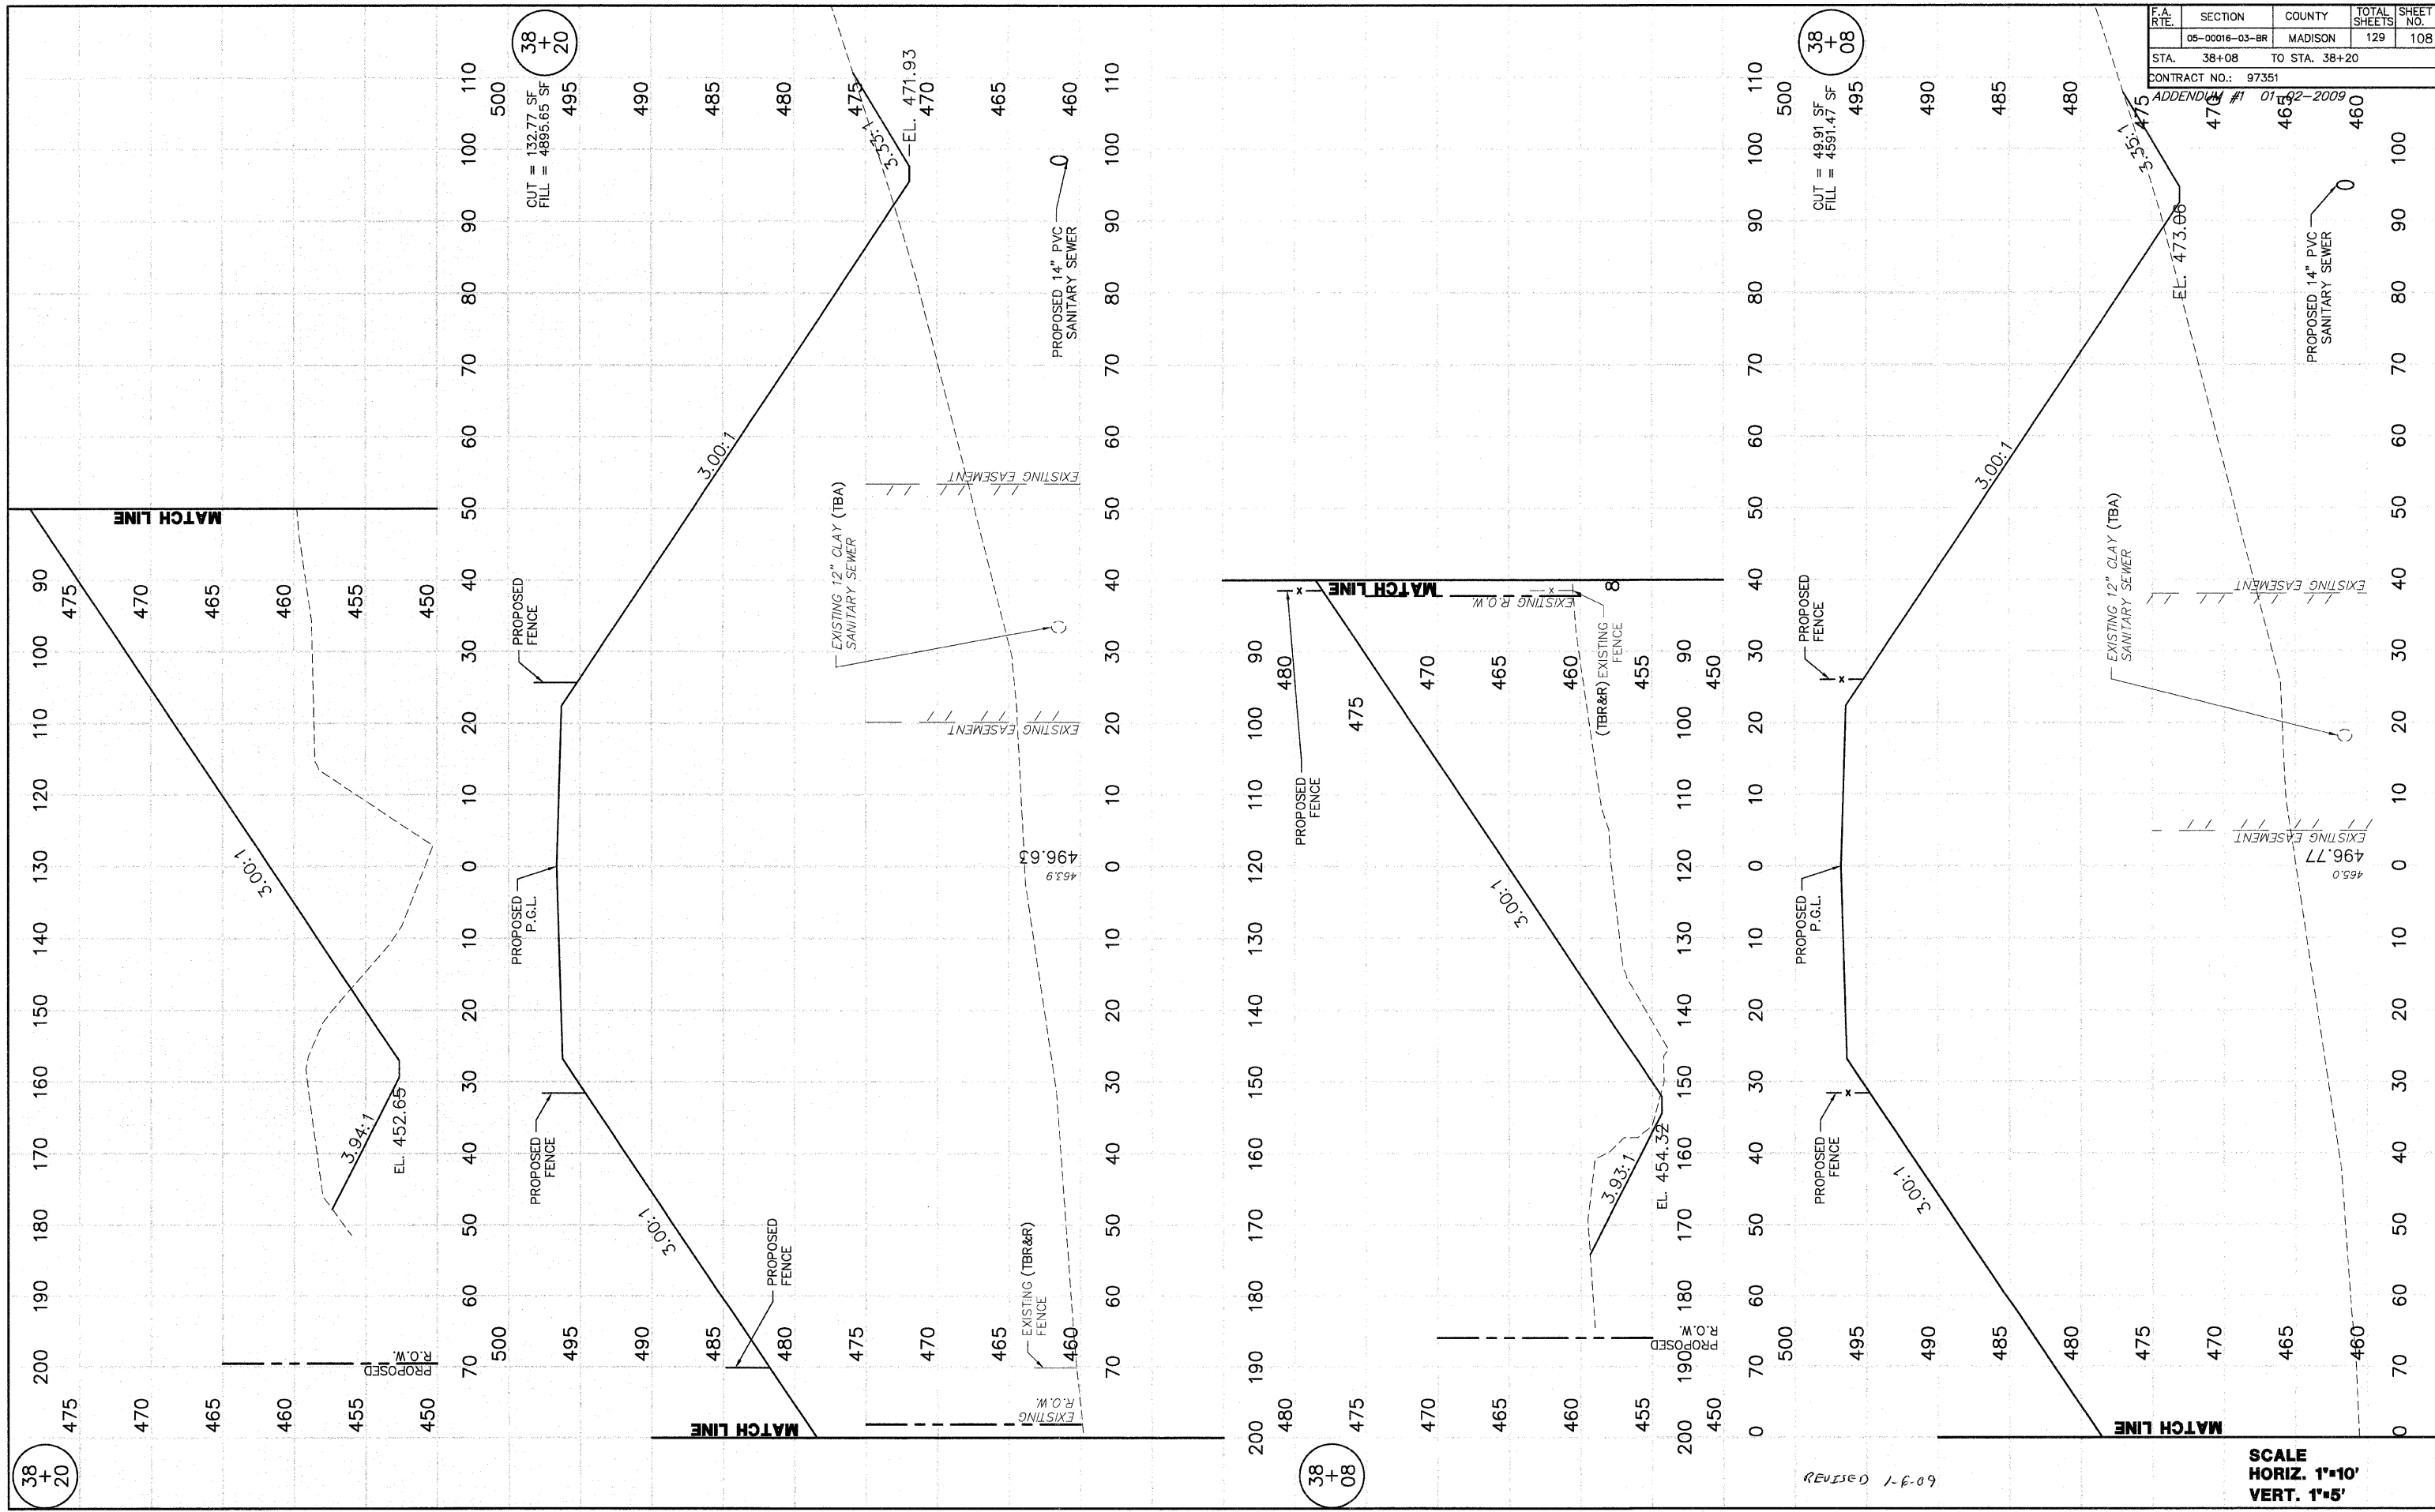

FINAL SURVEY	DATE
SURVEY PLOTTED	17/8/06
NOTE BOOK	
NO.	

ORIGINAL SURVEY	DATE
SURVEY PLOTTED	8/25/05
NOTE BOOK	
NO.	

REVISED 1-6-09

SCALE
HORIZ. 1"=10'
VERT. 1"=5'