


F.A. RTE.	SECTION	COUNTY	TOTAL SHEETS	SHEET NO.
	05-00016-03-BR	MADISON	129	109
STA. 38+50		TO STA. 38+50		
CONTRACT NO.: 97351				
ADDENDUM #1 01-02-2009				

FINAL SURVEY NOTE BOOK NO.	REVISIONS	DATE
	BY: D.L.W.	1/18/05
	PLOTTED	
	TEMPLATE	
	AREAS CHECKED	

ORIGINAL SURVEY NOTE BOOK NO.	REVISIONS	DATE
	BY: D.L.W.	8/25/05
	PLOTTED	
	TEMPLATE	
	AREAS CHECKED	

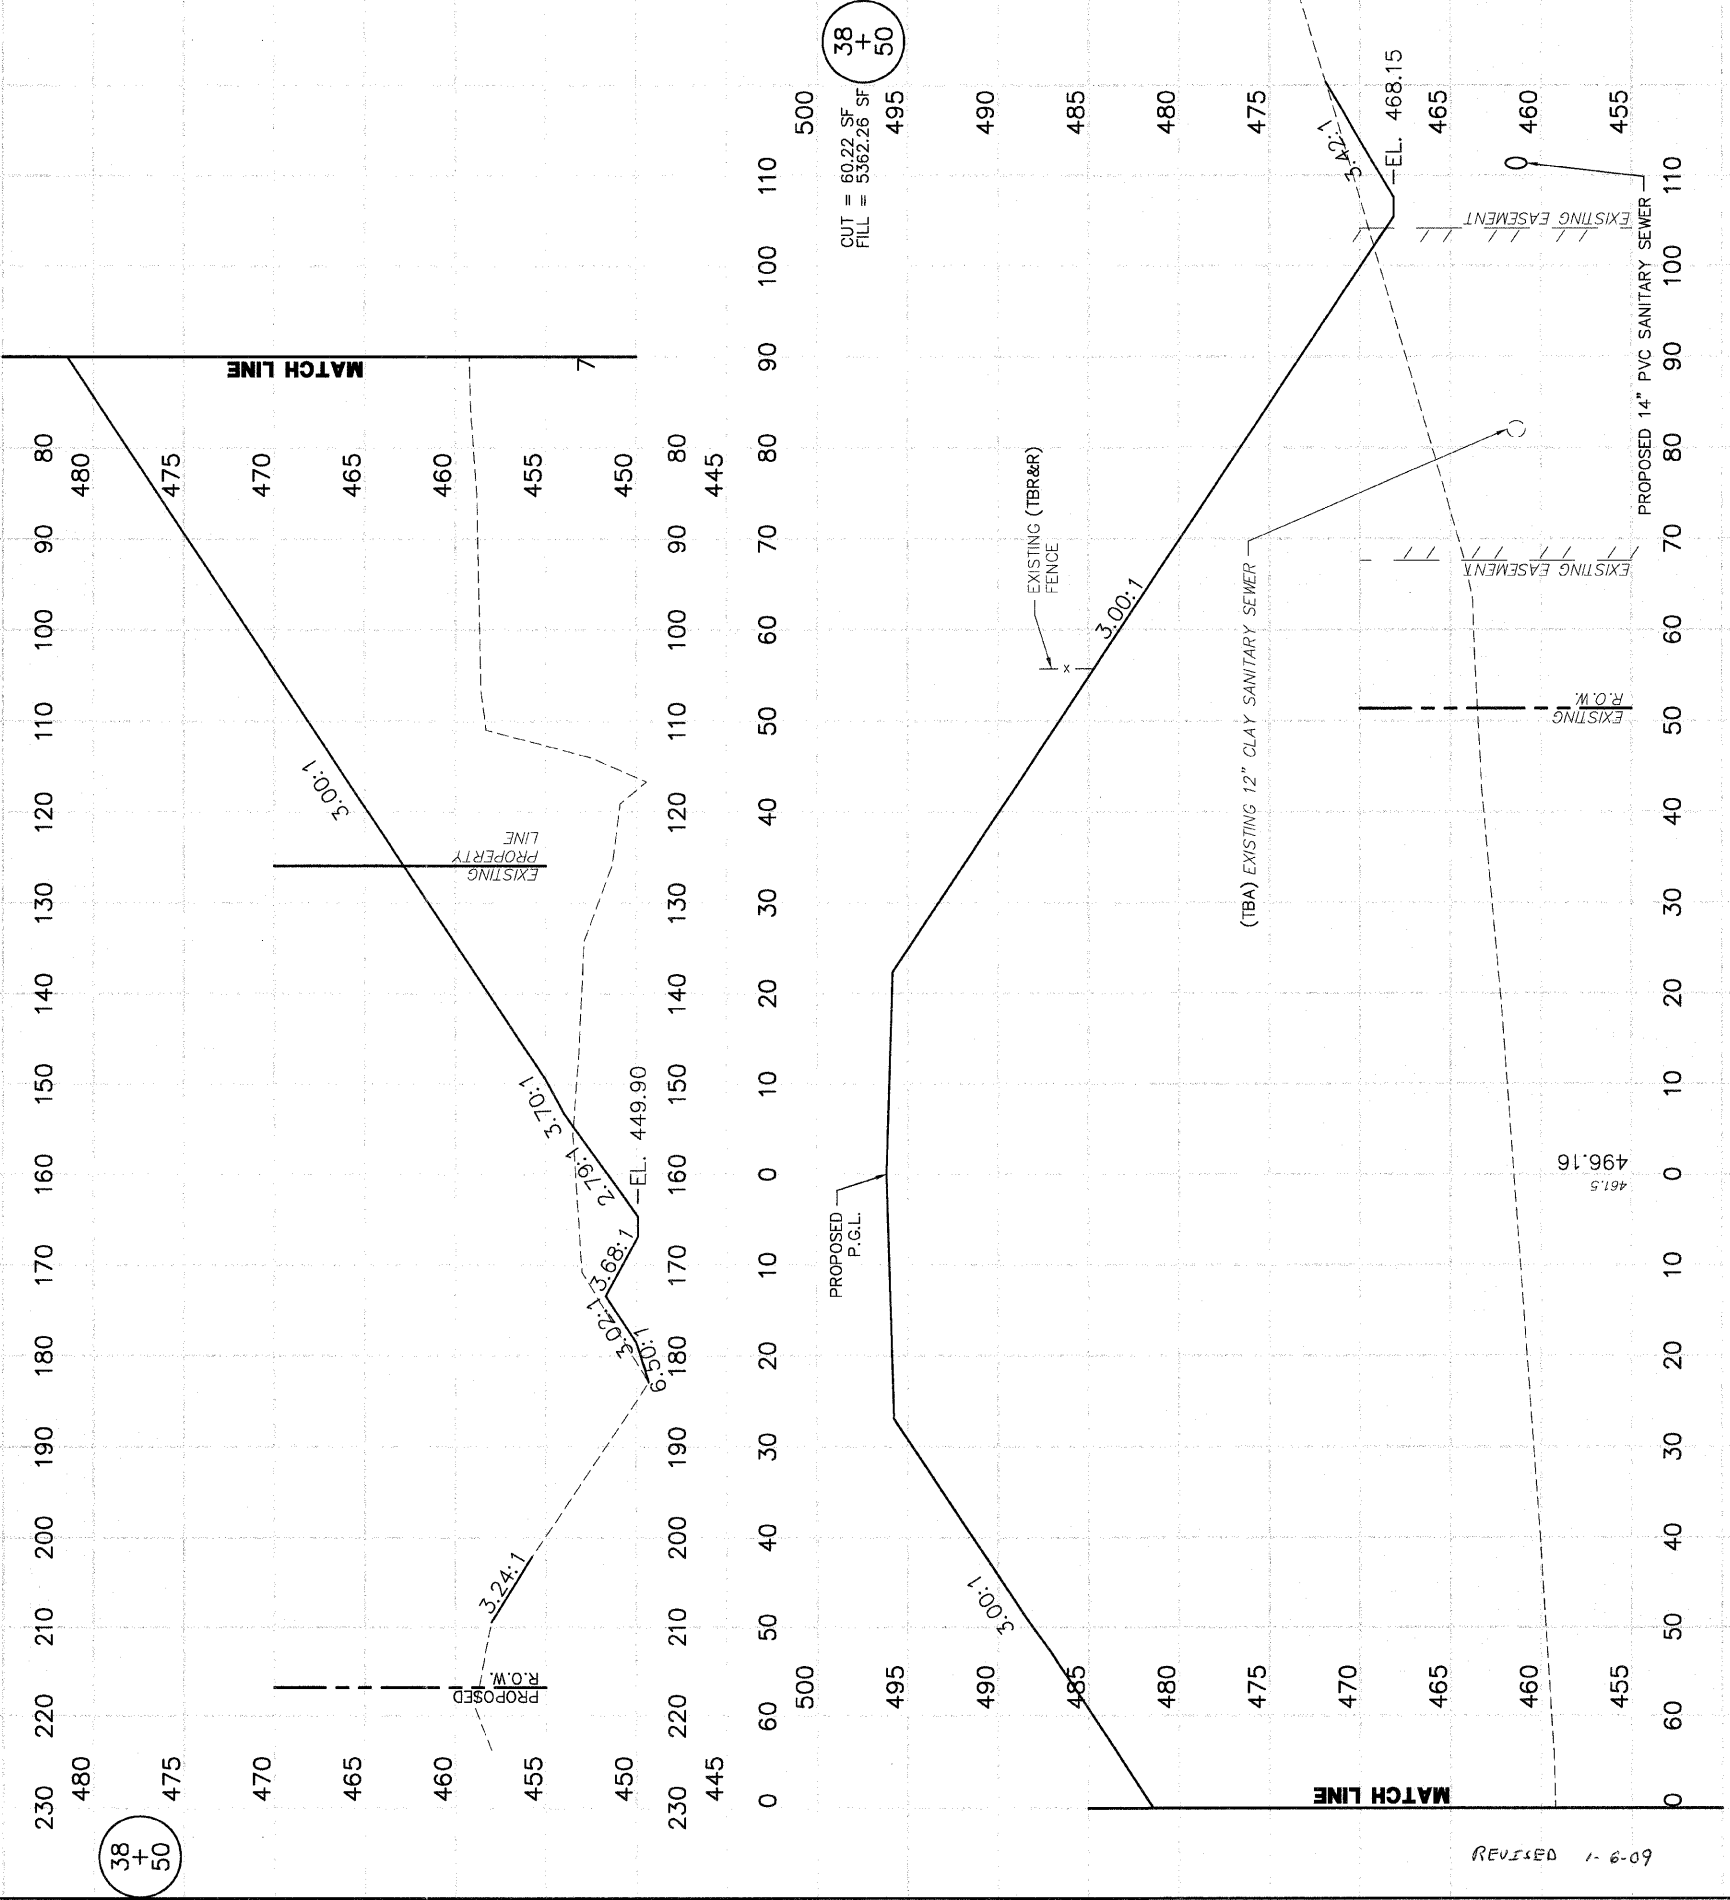

REVISED 1-6-09

SCALE  
 HORIZ. 1"=10'  
 VERT. 1"=5'