


F.A. RTE.	SECTION	COUNTY	TOTAL SHEETS	SHEET NO.
	05-00016-03-BR	MADISON	129	113
STA. 39+82		TO STA. 39+97		
CONTRACT NO.: 97351				
ADDENDUM #1 01-02-2009				

FINAL SURVEY NOTE BOOK NO.	REVISIONS	DATE
	BY: D.L.W.	17/8/05

ORIGINAL SURVEY NOTE BOOK NO.	REVISIONS	DATE
	BY: D.L.W.	8/25/05

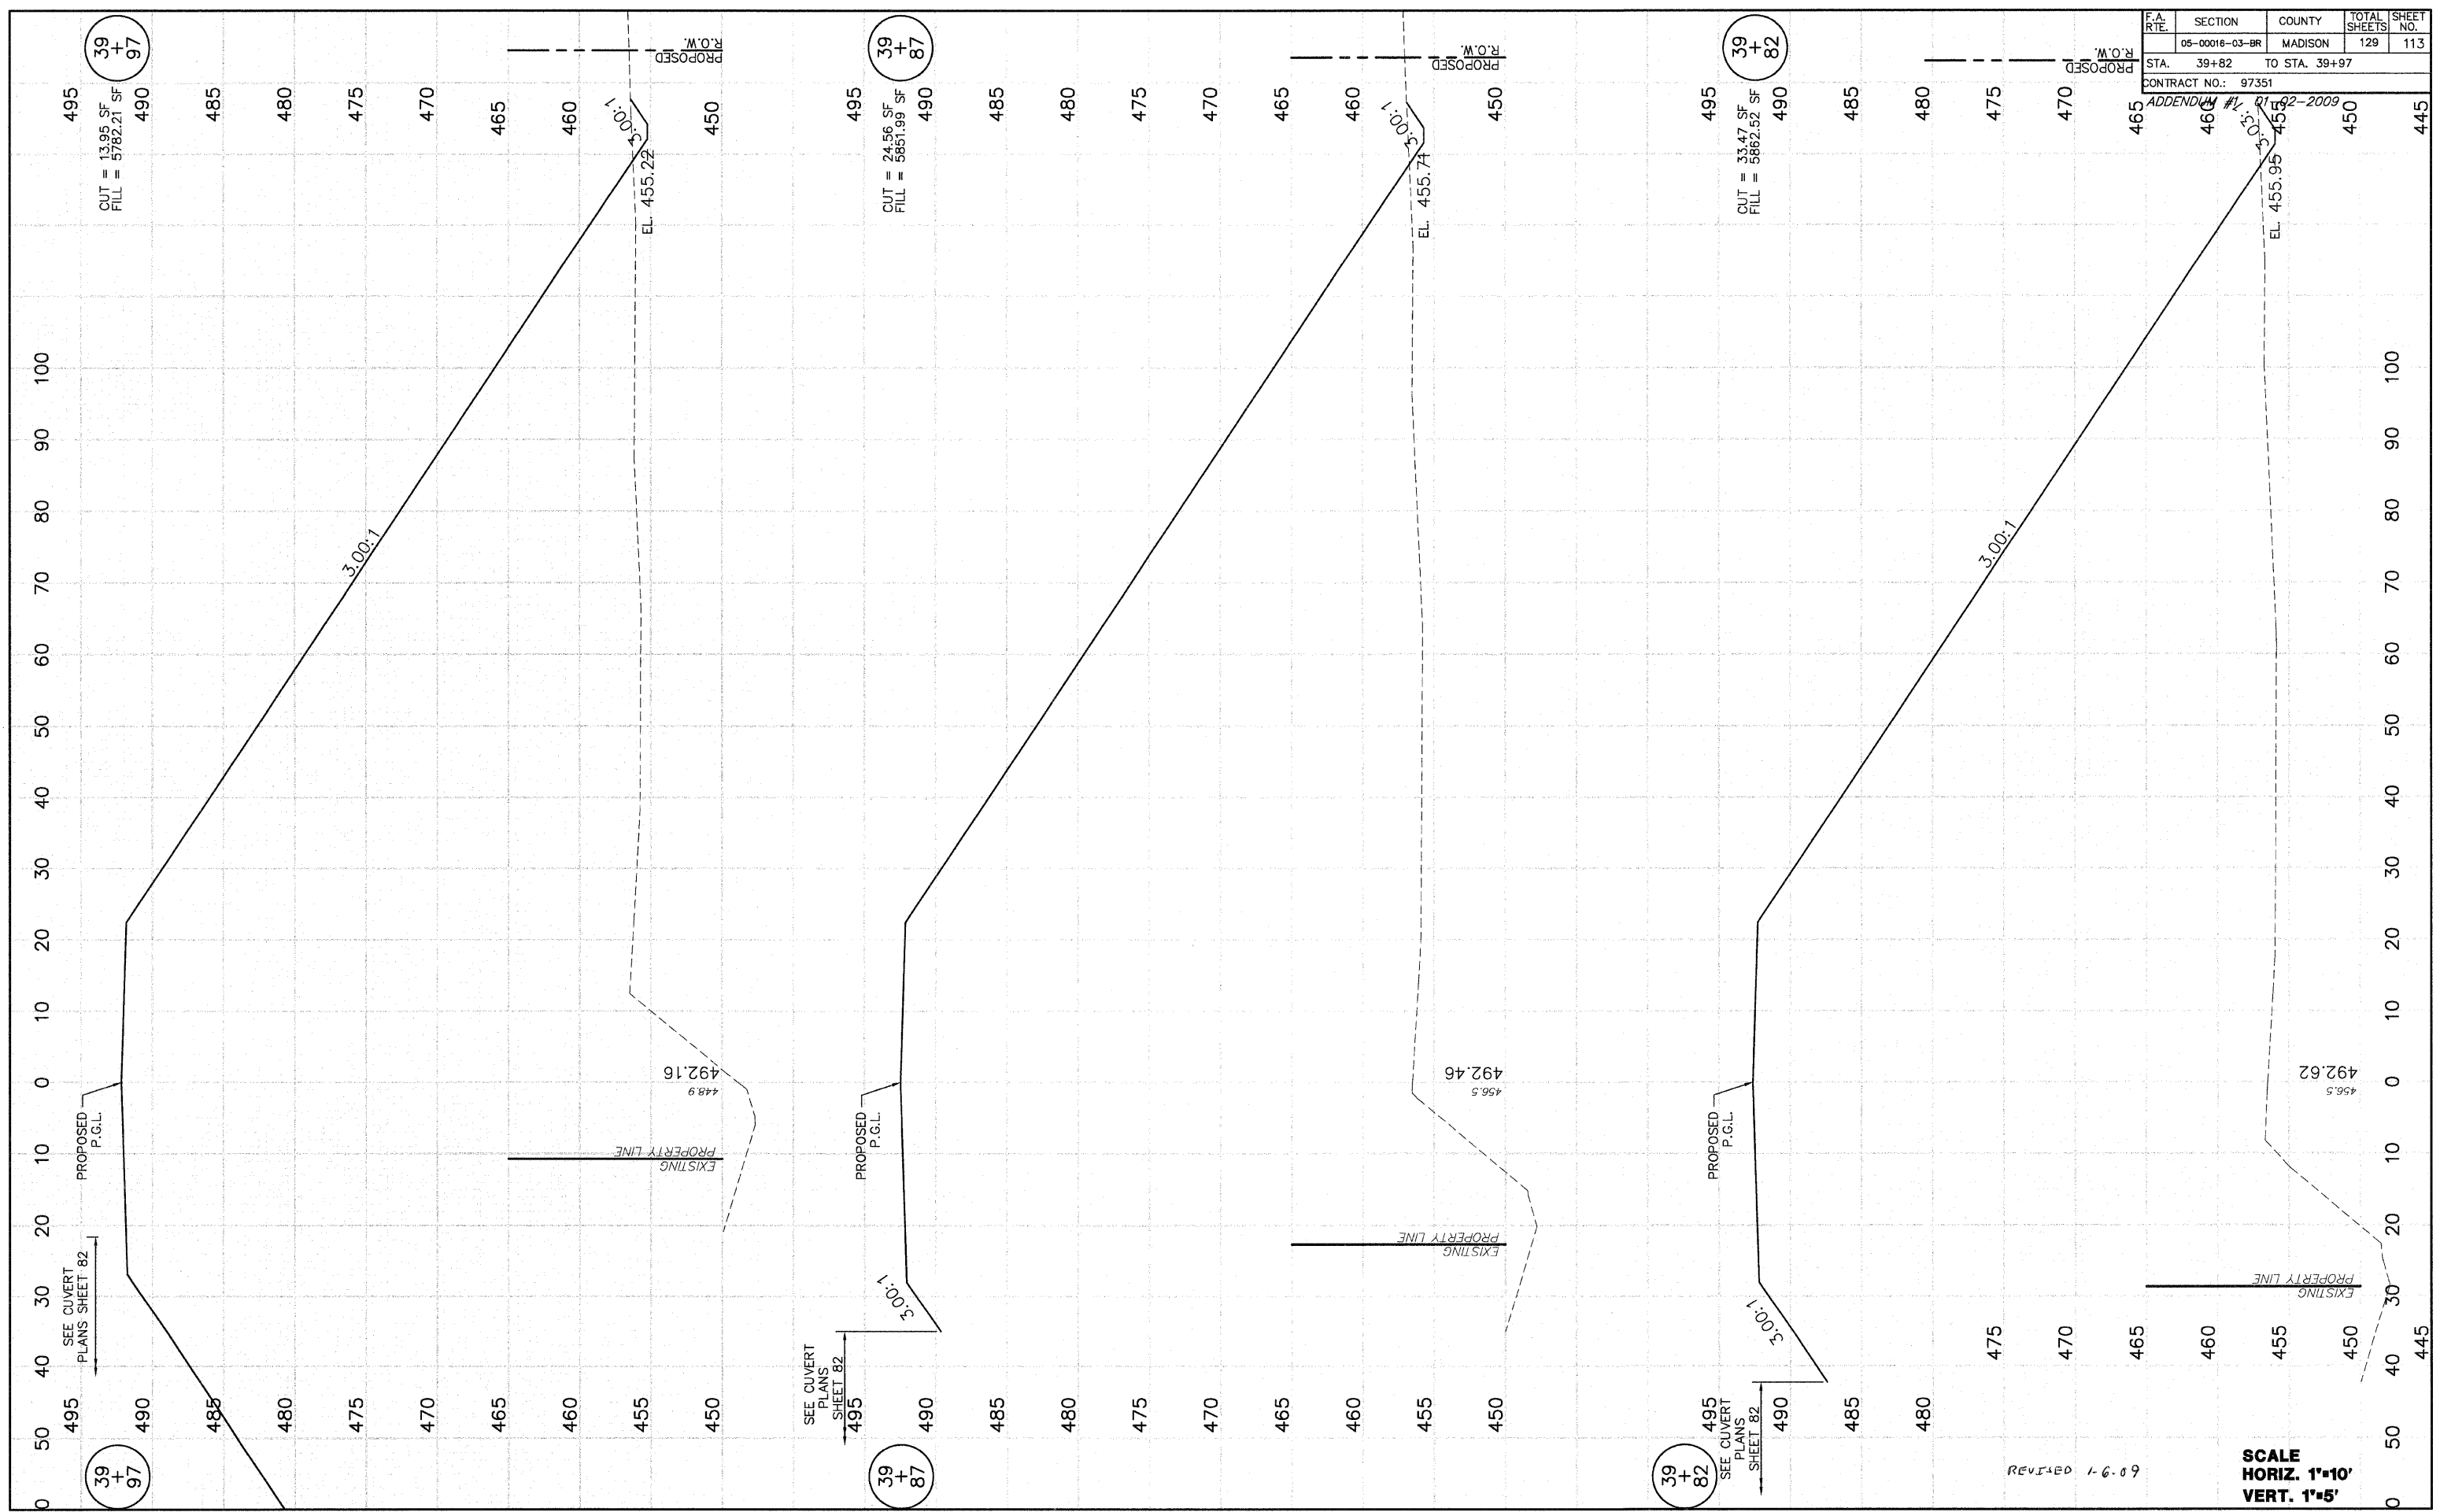

39 + 97

39 + 87

39 + 82

39 + 97

39 + 87

39 + 82

REVISED 1-6-09

SCALE
HORIZ. 1"=10'
VERT. 1"=5'