
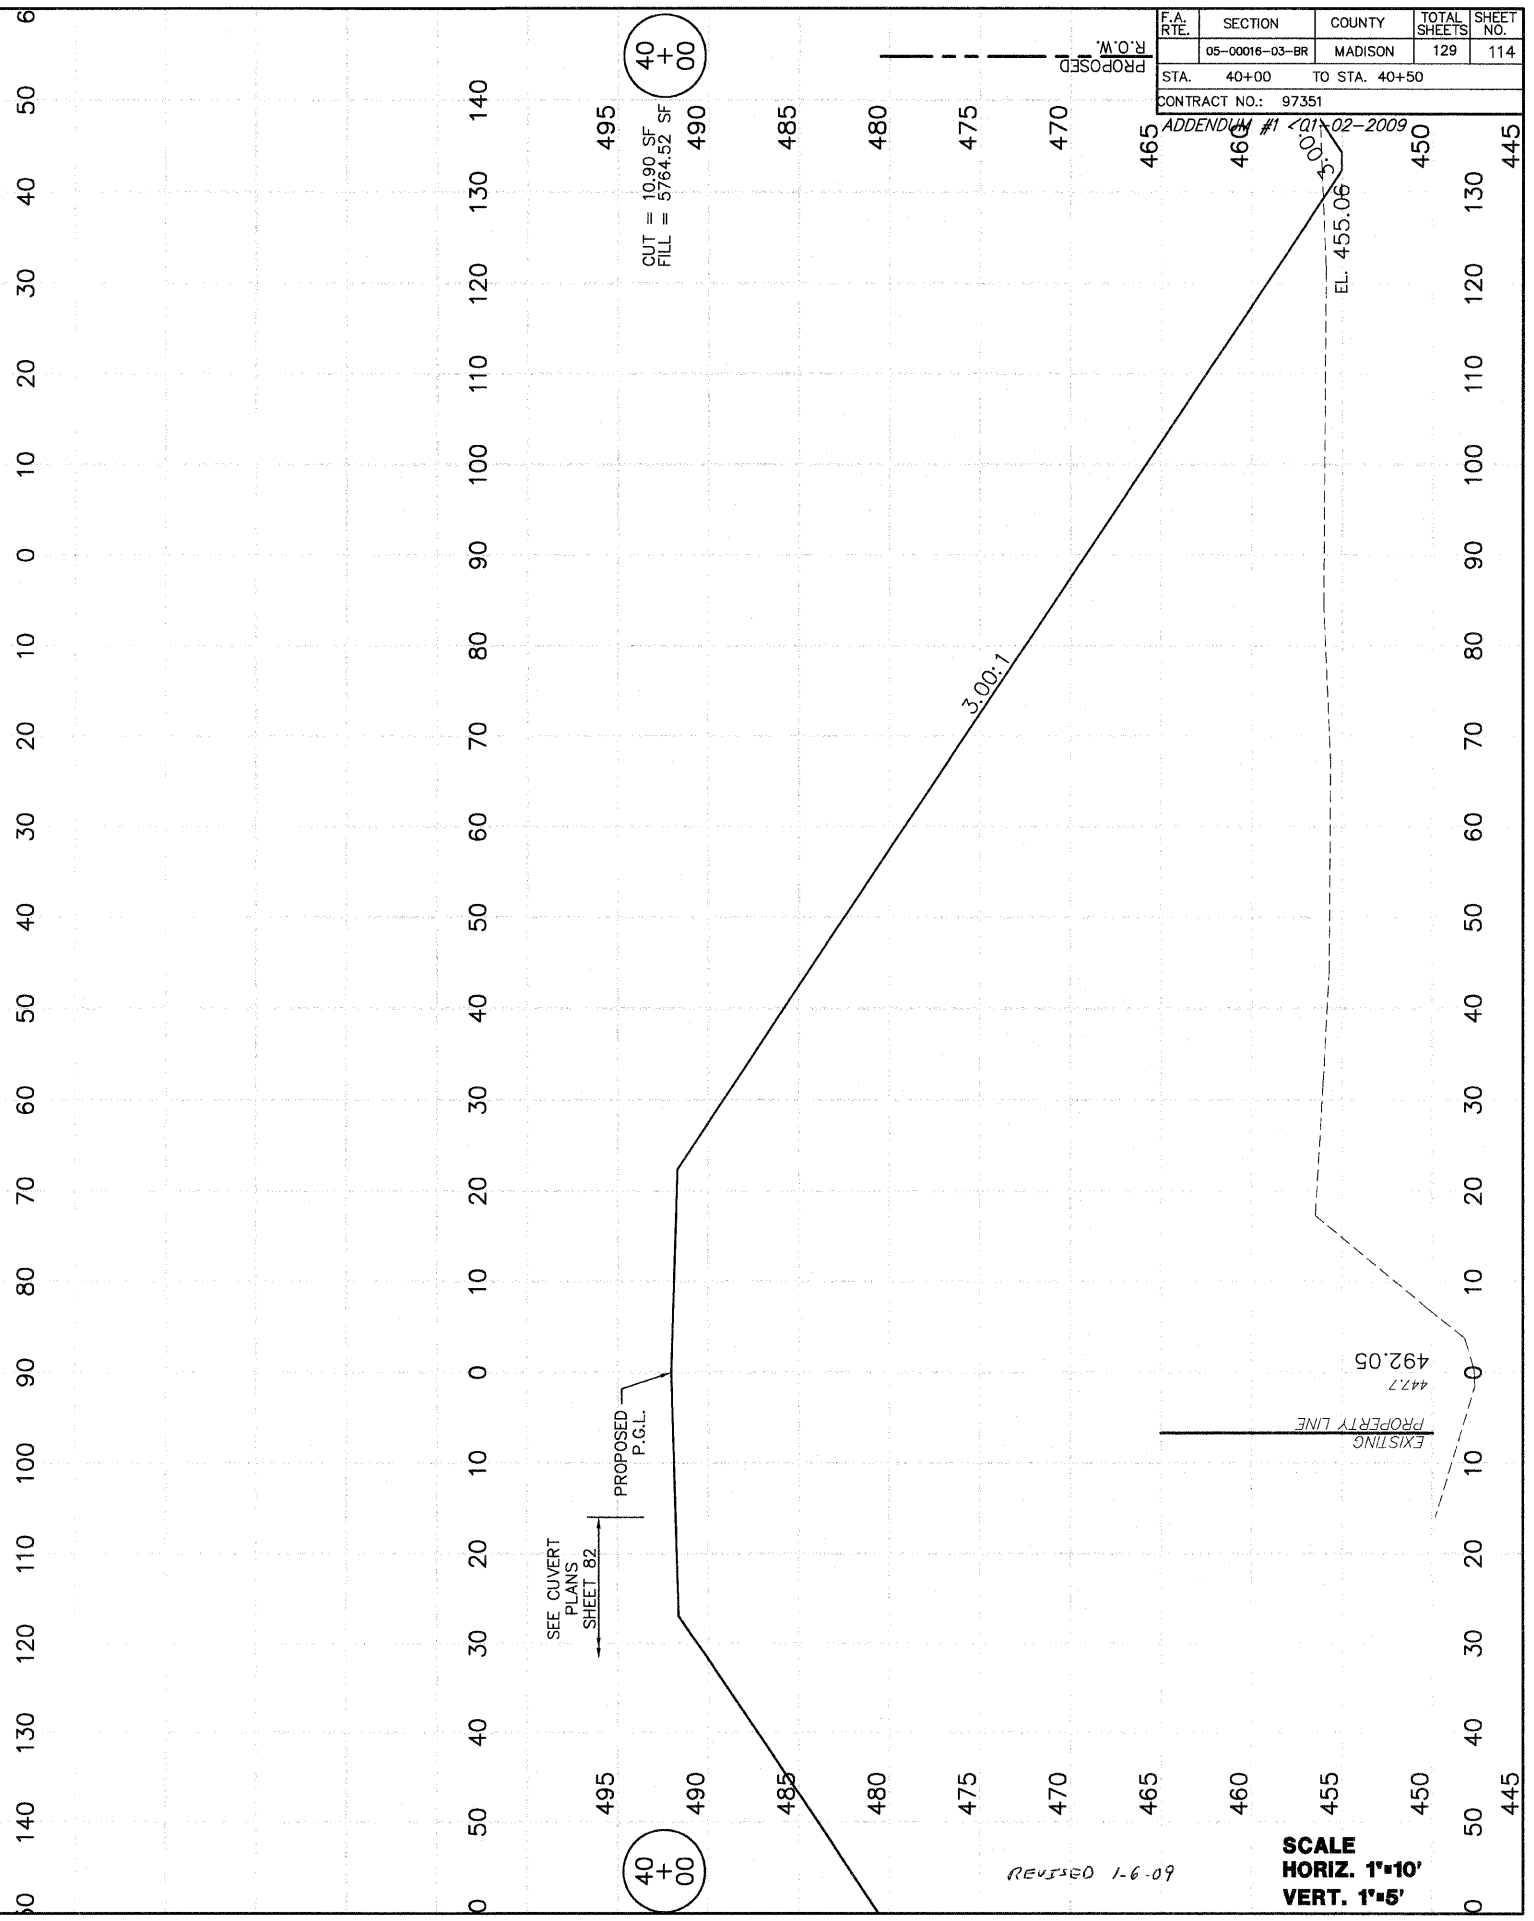


F.A. RTE.	SECTION	COUNTY	TOTAL SHEETS	SHEET NO.
05-00016-03-BR	MADISON		129	114

STA. 40+00 TO STA. 40+50
 CONTRACT NO.: 97351
 ADDENDUM #1 01-02-2009

FINAL SURVEY	REVISIONS	DATE
NOTE BOOK	PLANNED	12/15/08
NO.	TEMPLATE	
	AREAS	
	CHECKED	

ORIGINAL SURVEY	REVISIONS	DATE
NOTE BOOK	PLANNED	8/22/05
NO.	TEMPLATE	
	AREAS	
	CHECKED	

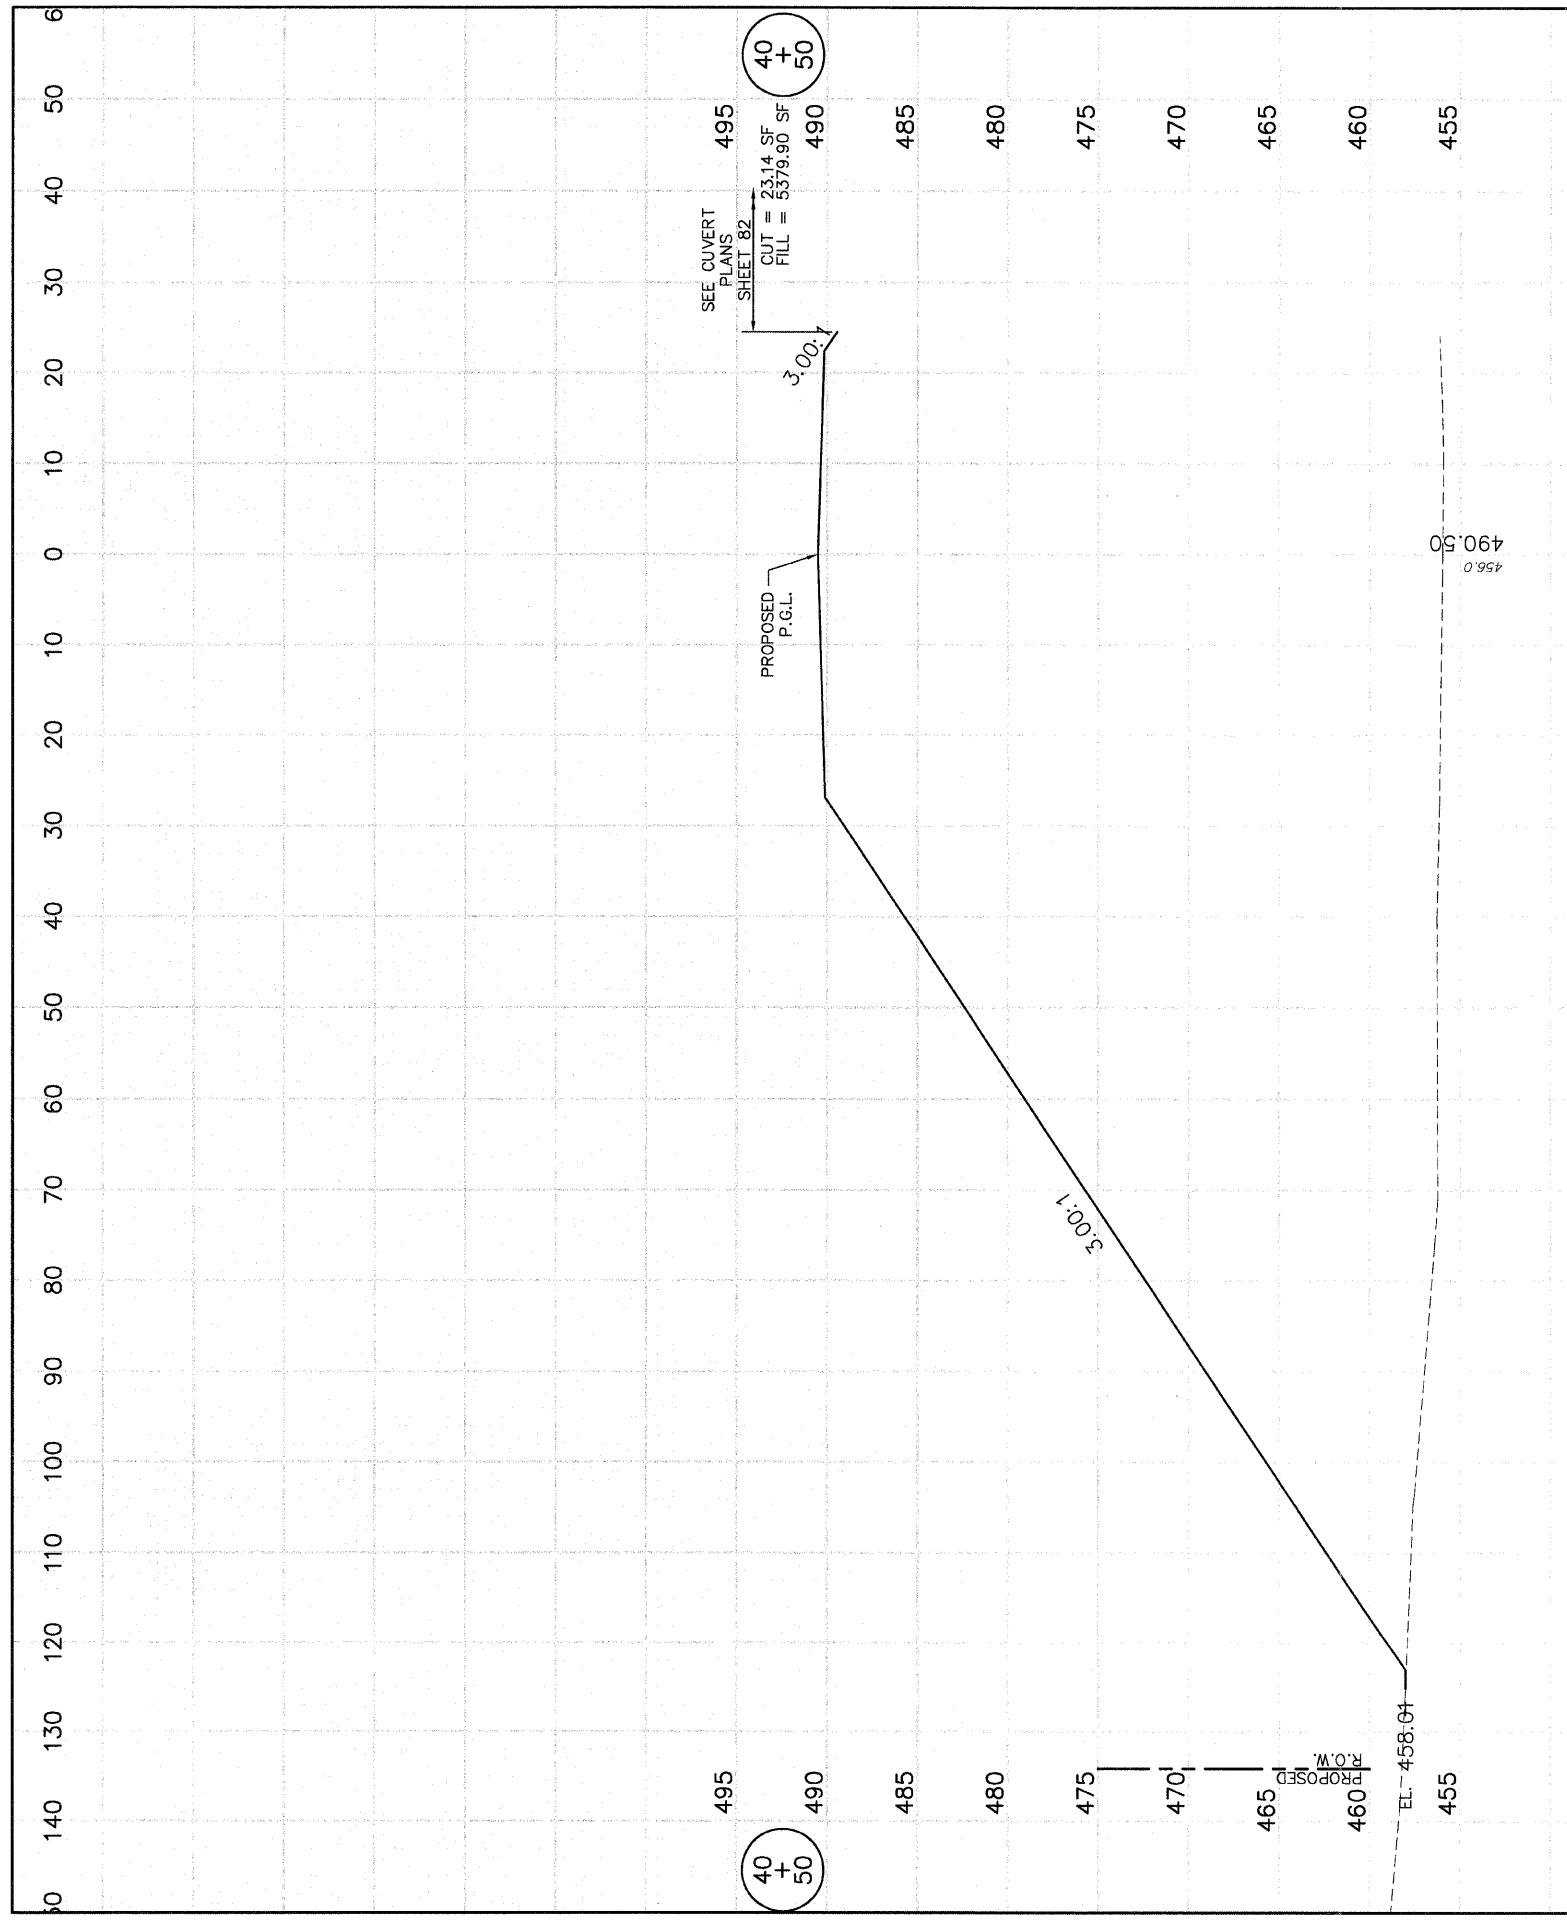

REVISED 1-6-09

SCALE
 HORIZ. 1"=10'
 VERT. 1"=5'