


FINAL SURVEY	SURVEYED	DATE
NOTE BOOK	PLOTTED	BY
NO.	TEMPLATE	D.L.W.
	AREAS CHECKED	

ORIGINAL SURVEY	SURVEYED	DATE
NOTE BOOK	PLOTTED	BY
NO.	TEMPLATE	D.L.W.
	AREAS CHECKED	

F.A. RTE.	SECTION	COUNTY	TOTAL SHEETS	SHEET NO.
	05-00016-03-BR	MADISON	129	115
STA. 41+00		TO STA. 41+48		
CONTRACT NO.: 97351				
ADDENDUM #1 01-92-2009				

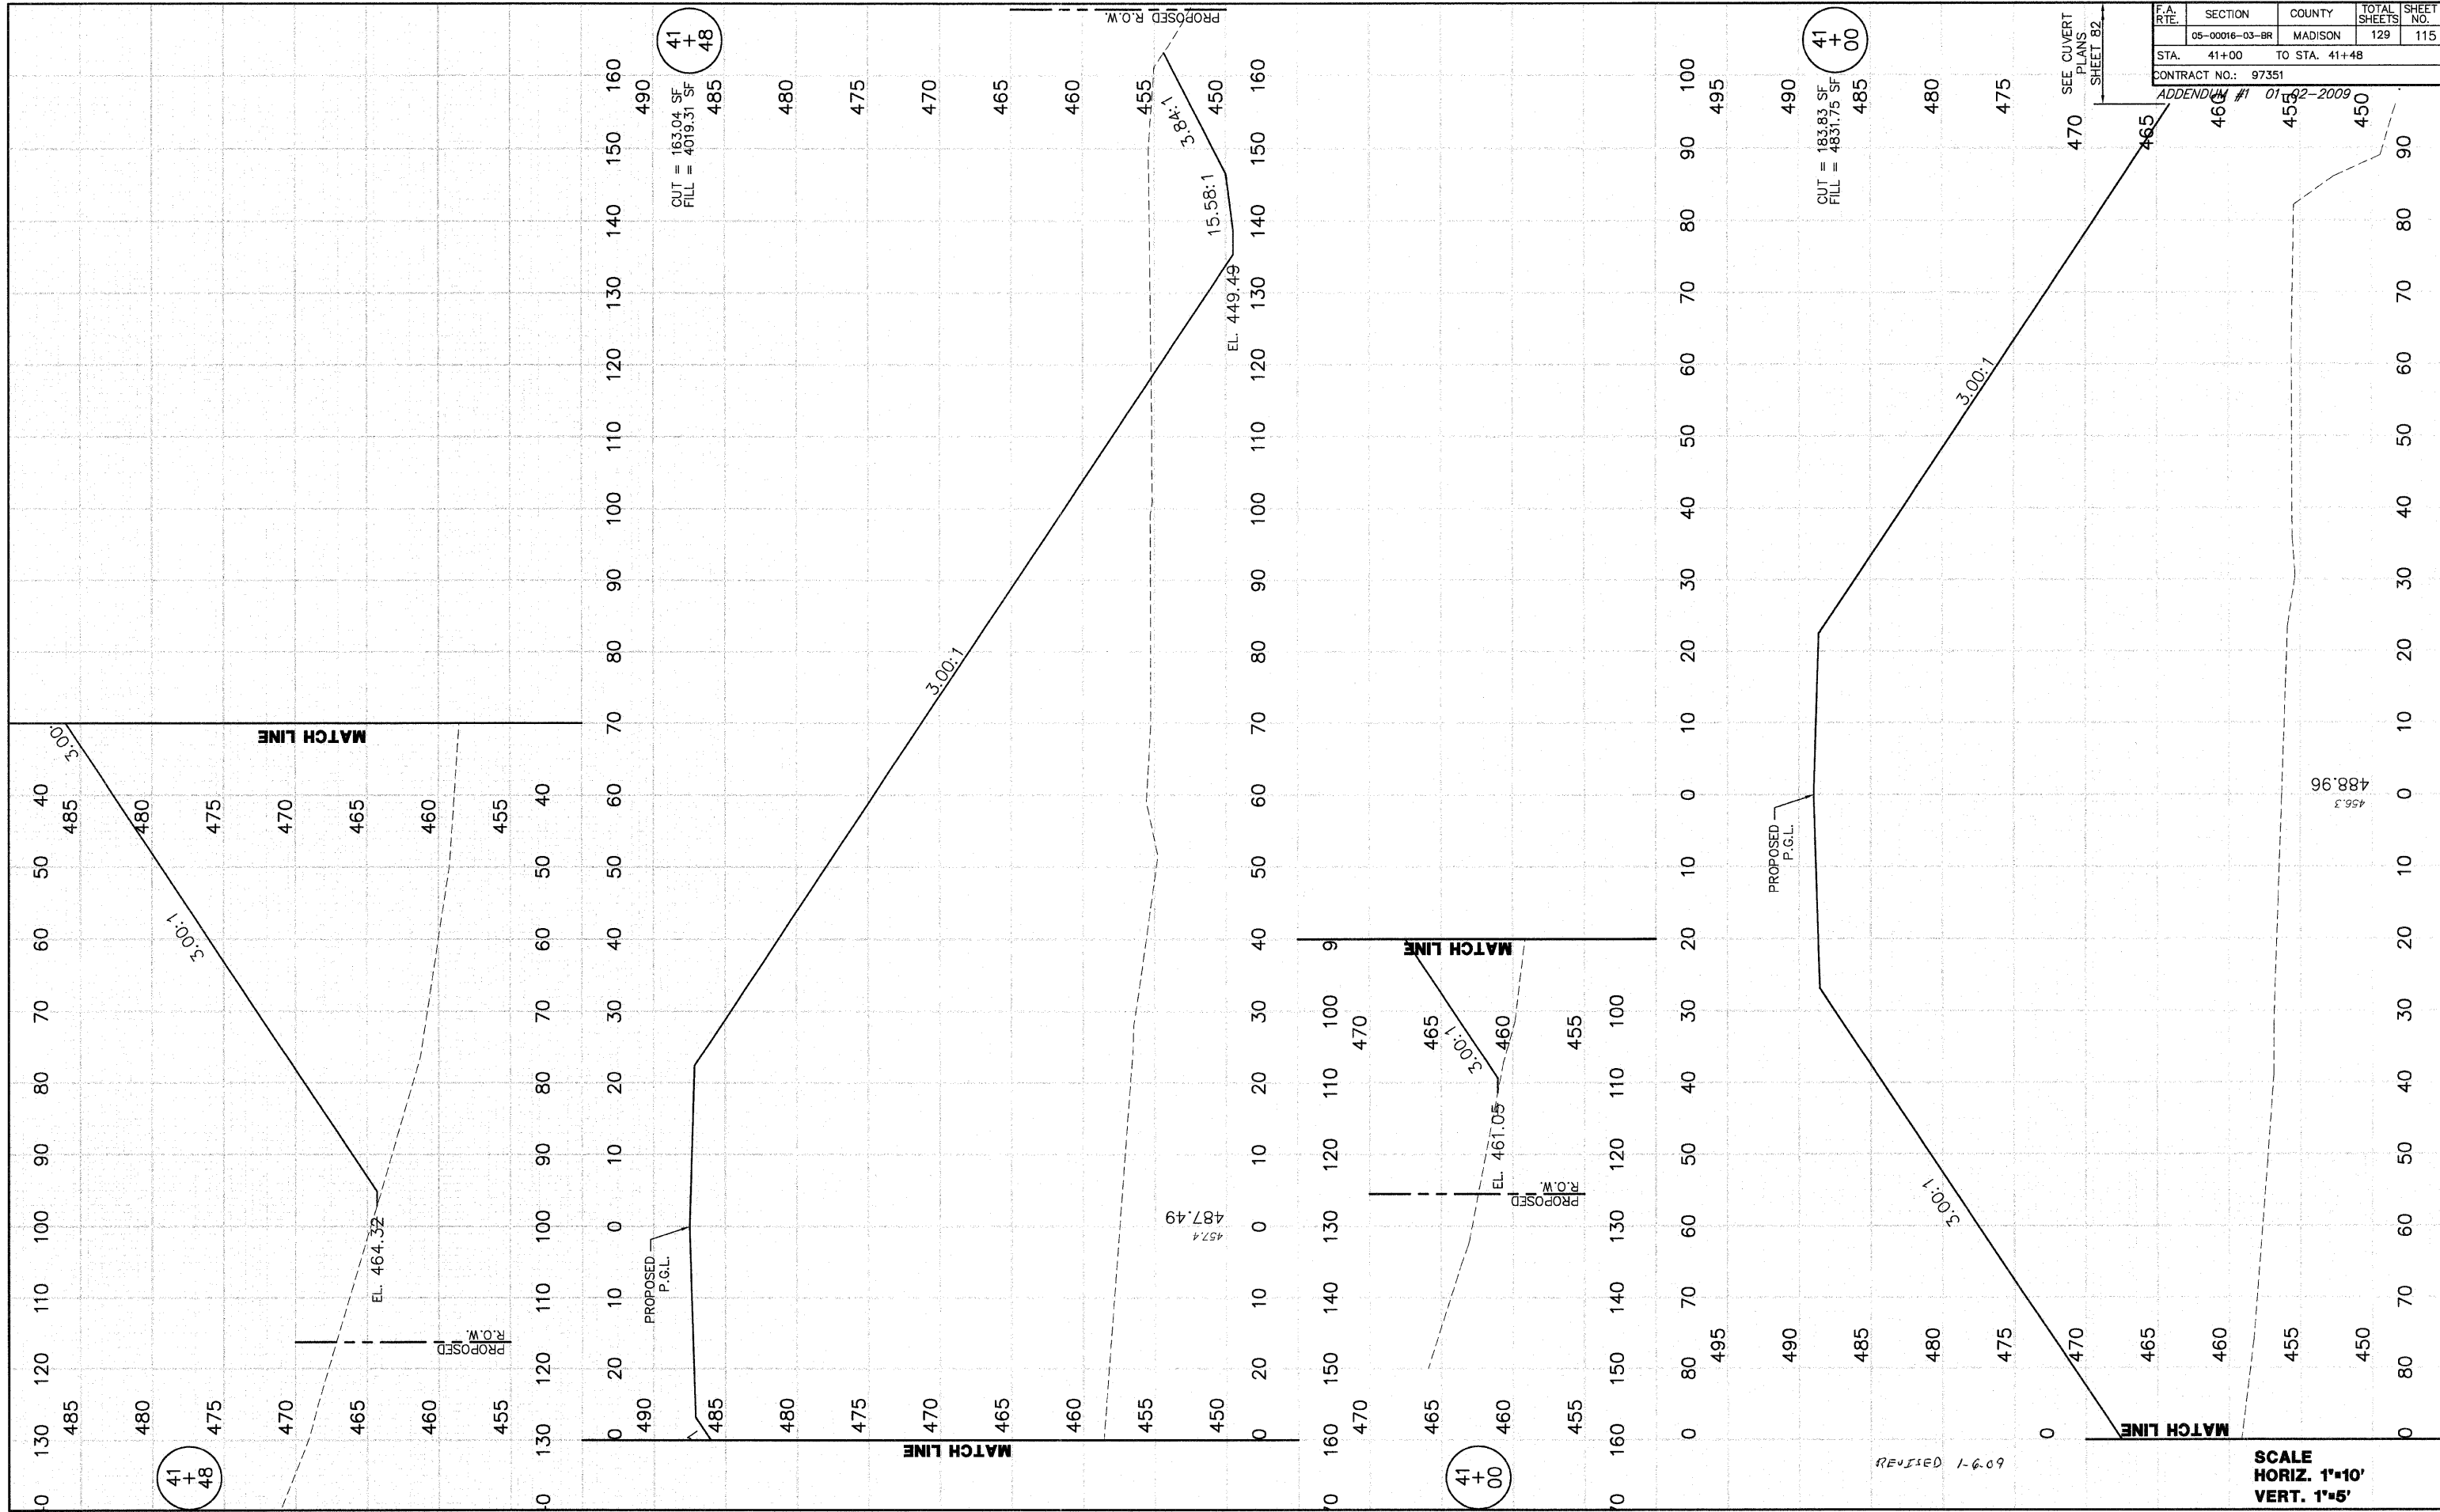

REVISED 1-6-09

SCALE
HORIZ. 1"=10'
VERT. 1"=5'