
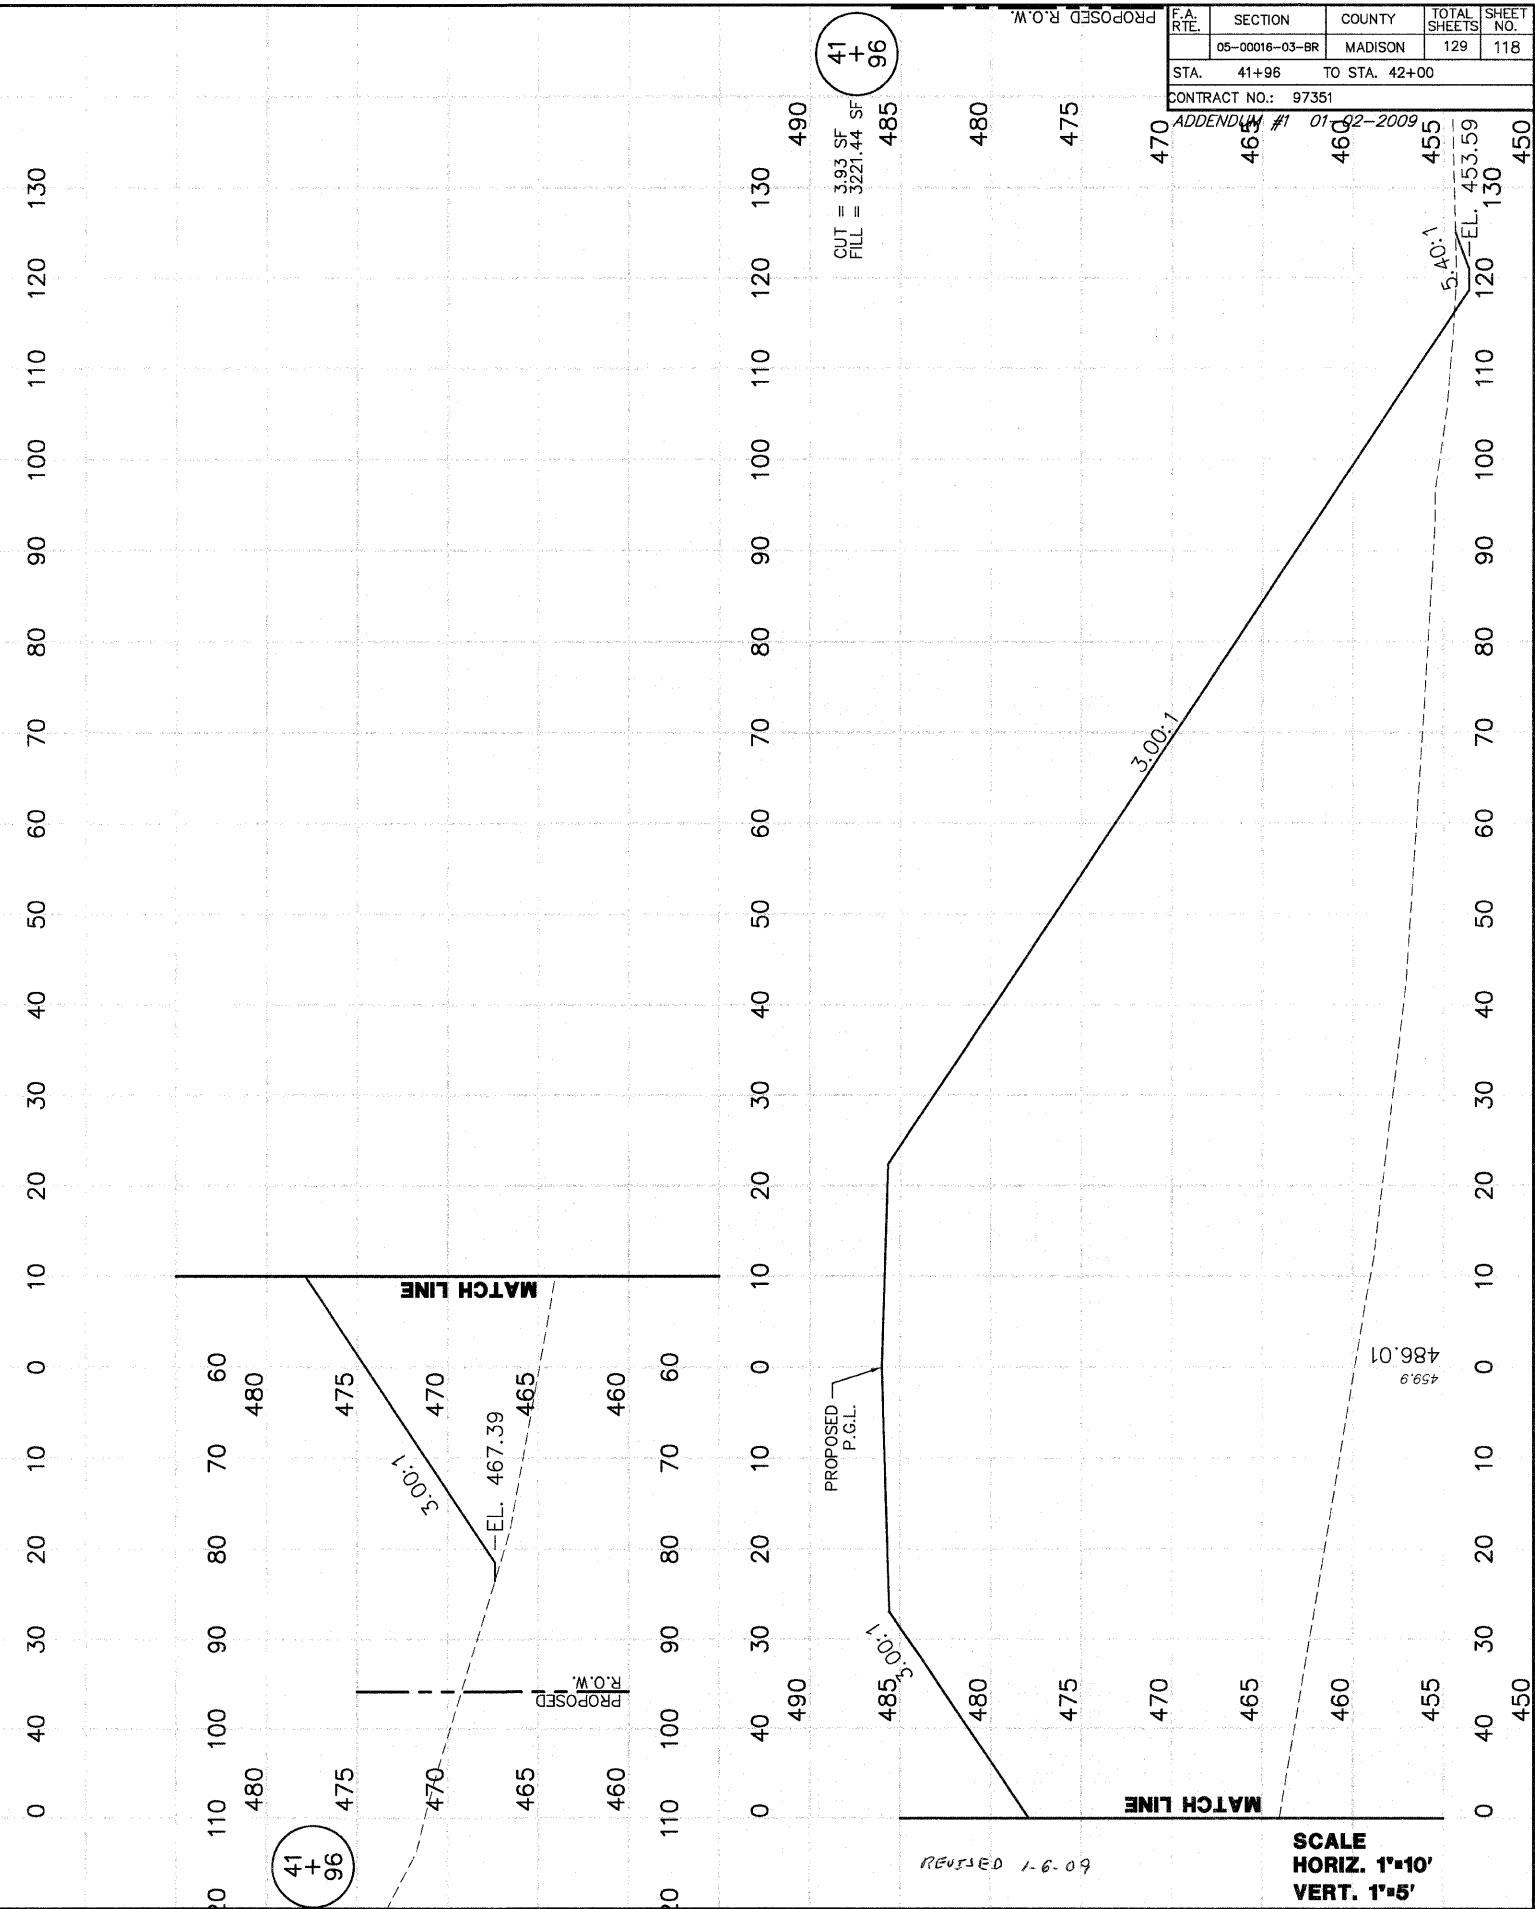


F.A. R.T.E.	SECTION	COUNTY	TOTAL SHEETS	SHEET NO.
	05-00016-03-BR	MADISON	129	118
STA. 41+96		TO STA. 42+00		
CONTRACT NO.: 97351				
ADDENDUM #1 01-02-2009				

FINAL SURVEY NOTE BOOK NO.	SWAYSED PLOTTED AREAS CHECKED	DATE 12/20/08

ORIGINAL SURVEY NOTE BOOK NO.	SWAYSED PLOTTED AREAS CHECKED	DATE 9/20/08

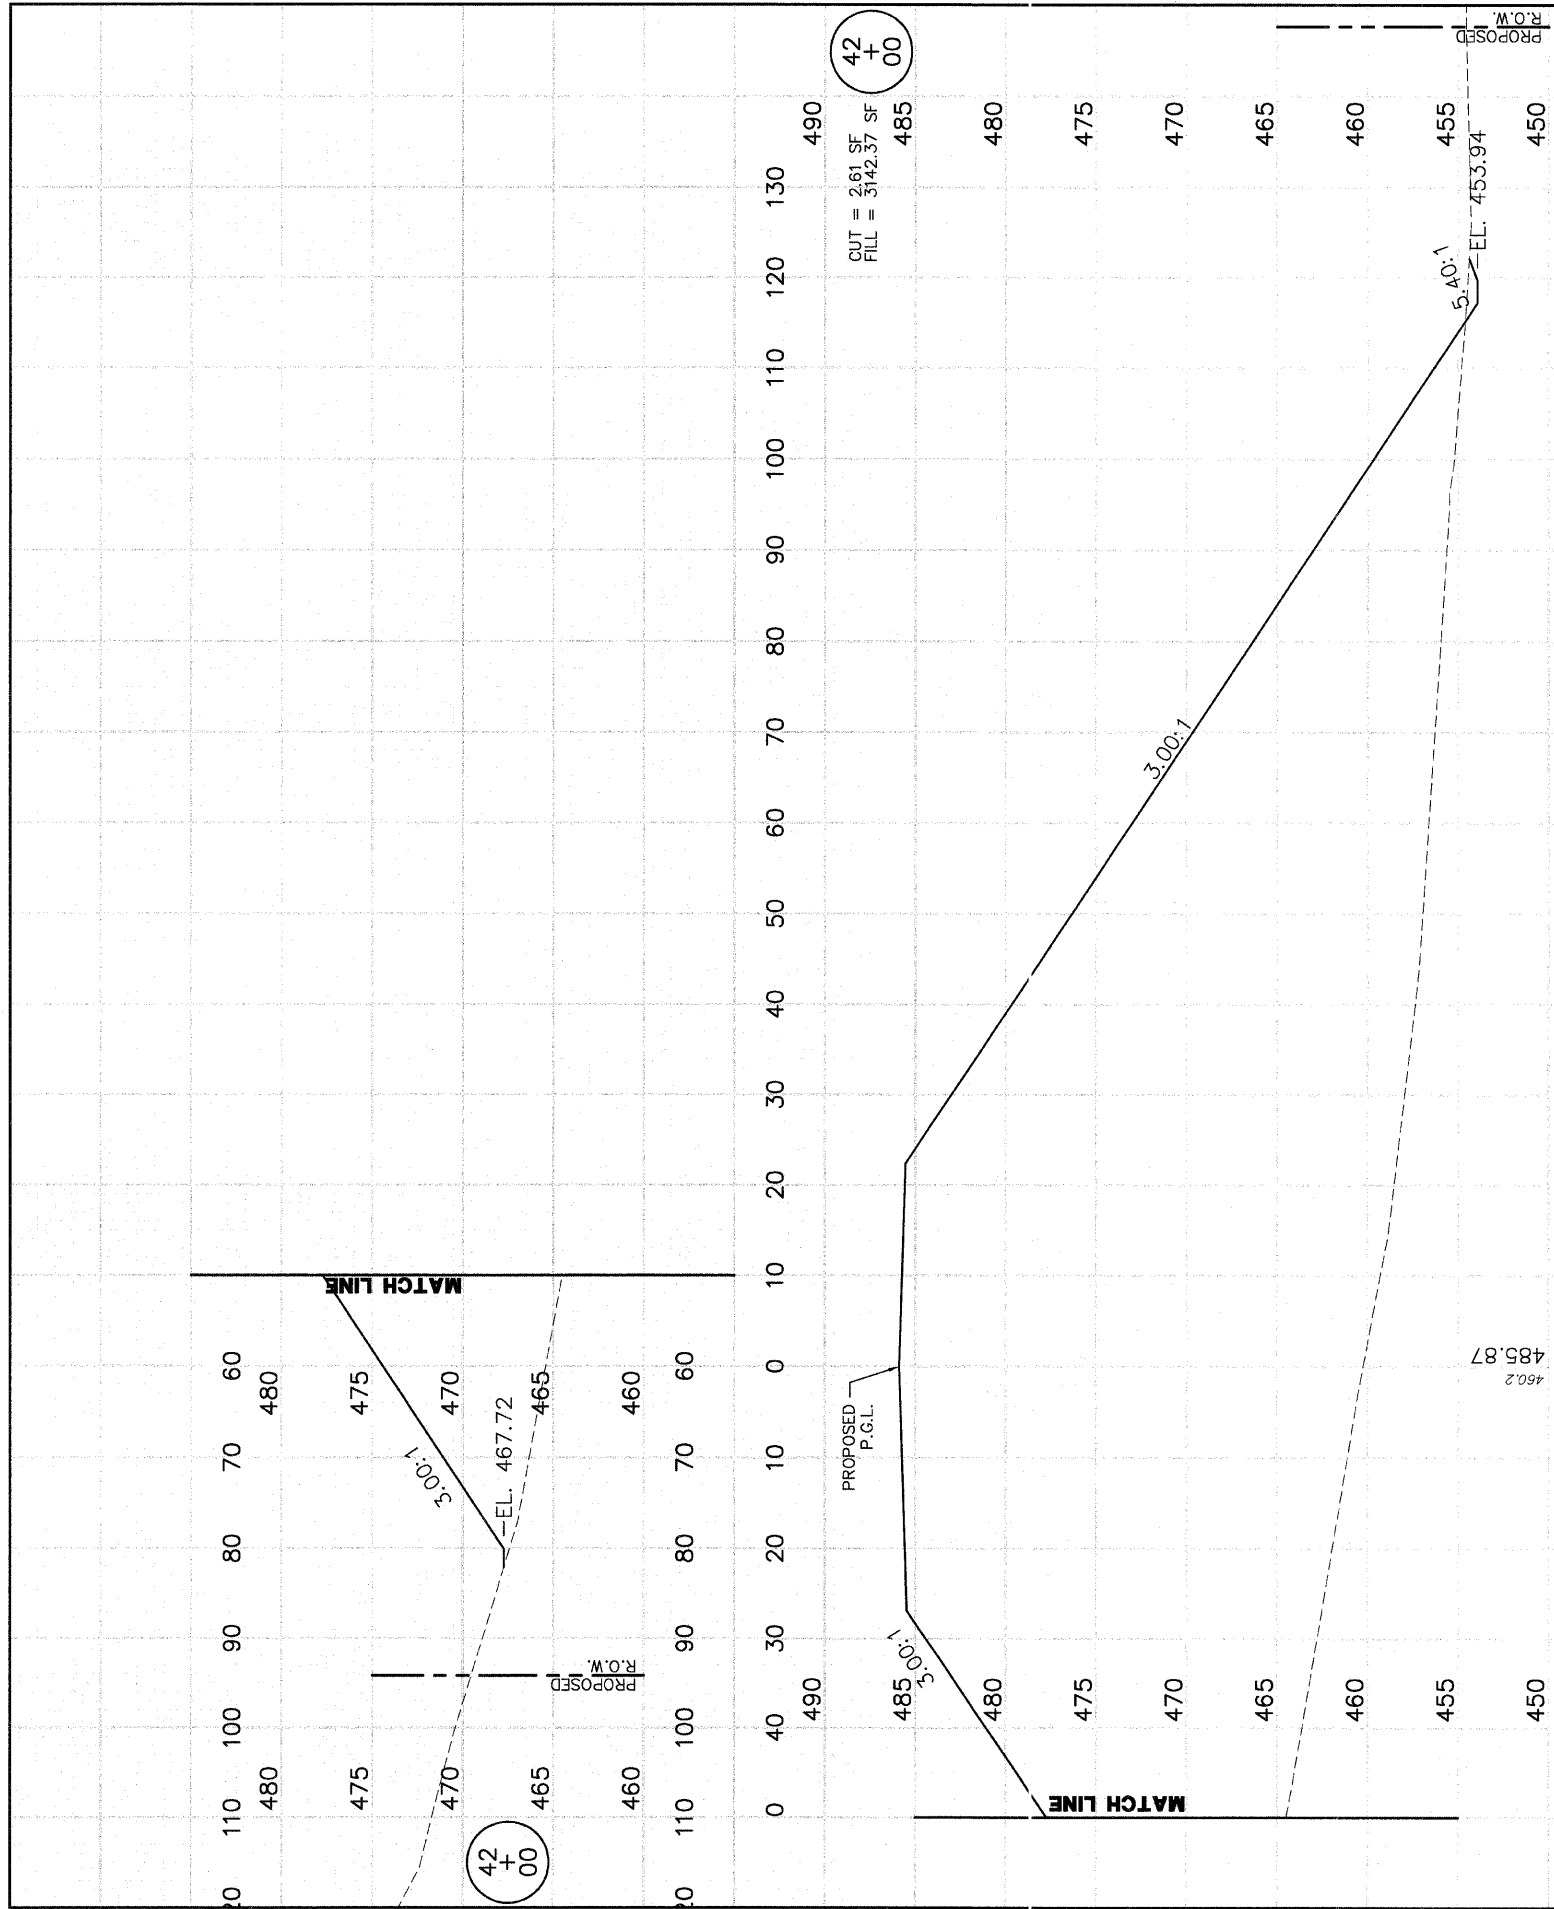

SCALE
HORIZ. 1"=10'
VERT. 1"=5'