


F.A. RTE.	SECTION	COUNTY	TOTAL SHEETS	SHEET NO.
	05-00016-03-BR	MADISON	129	120
STA. 43+50		TO STA. 43+67		
CONTRACT NO.: 97351				
ADDENDUM #1 01-02-2009				

FINAL SURVEY	DATE
NO. _____	BY _____
NOTE BOOK	DATE
AREAS CHECKED	DATE
AREAS CHECKED	DATE

ORIGINAL SURVEY	DATE
NO. _____	BY _____
NOTE BOOK	DATE
AREAS CHECKED	DATE
AREAS CHECKED	DATE

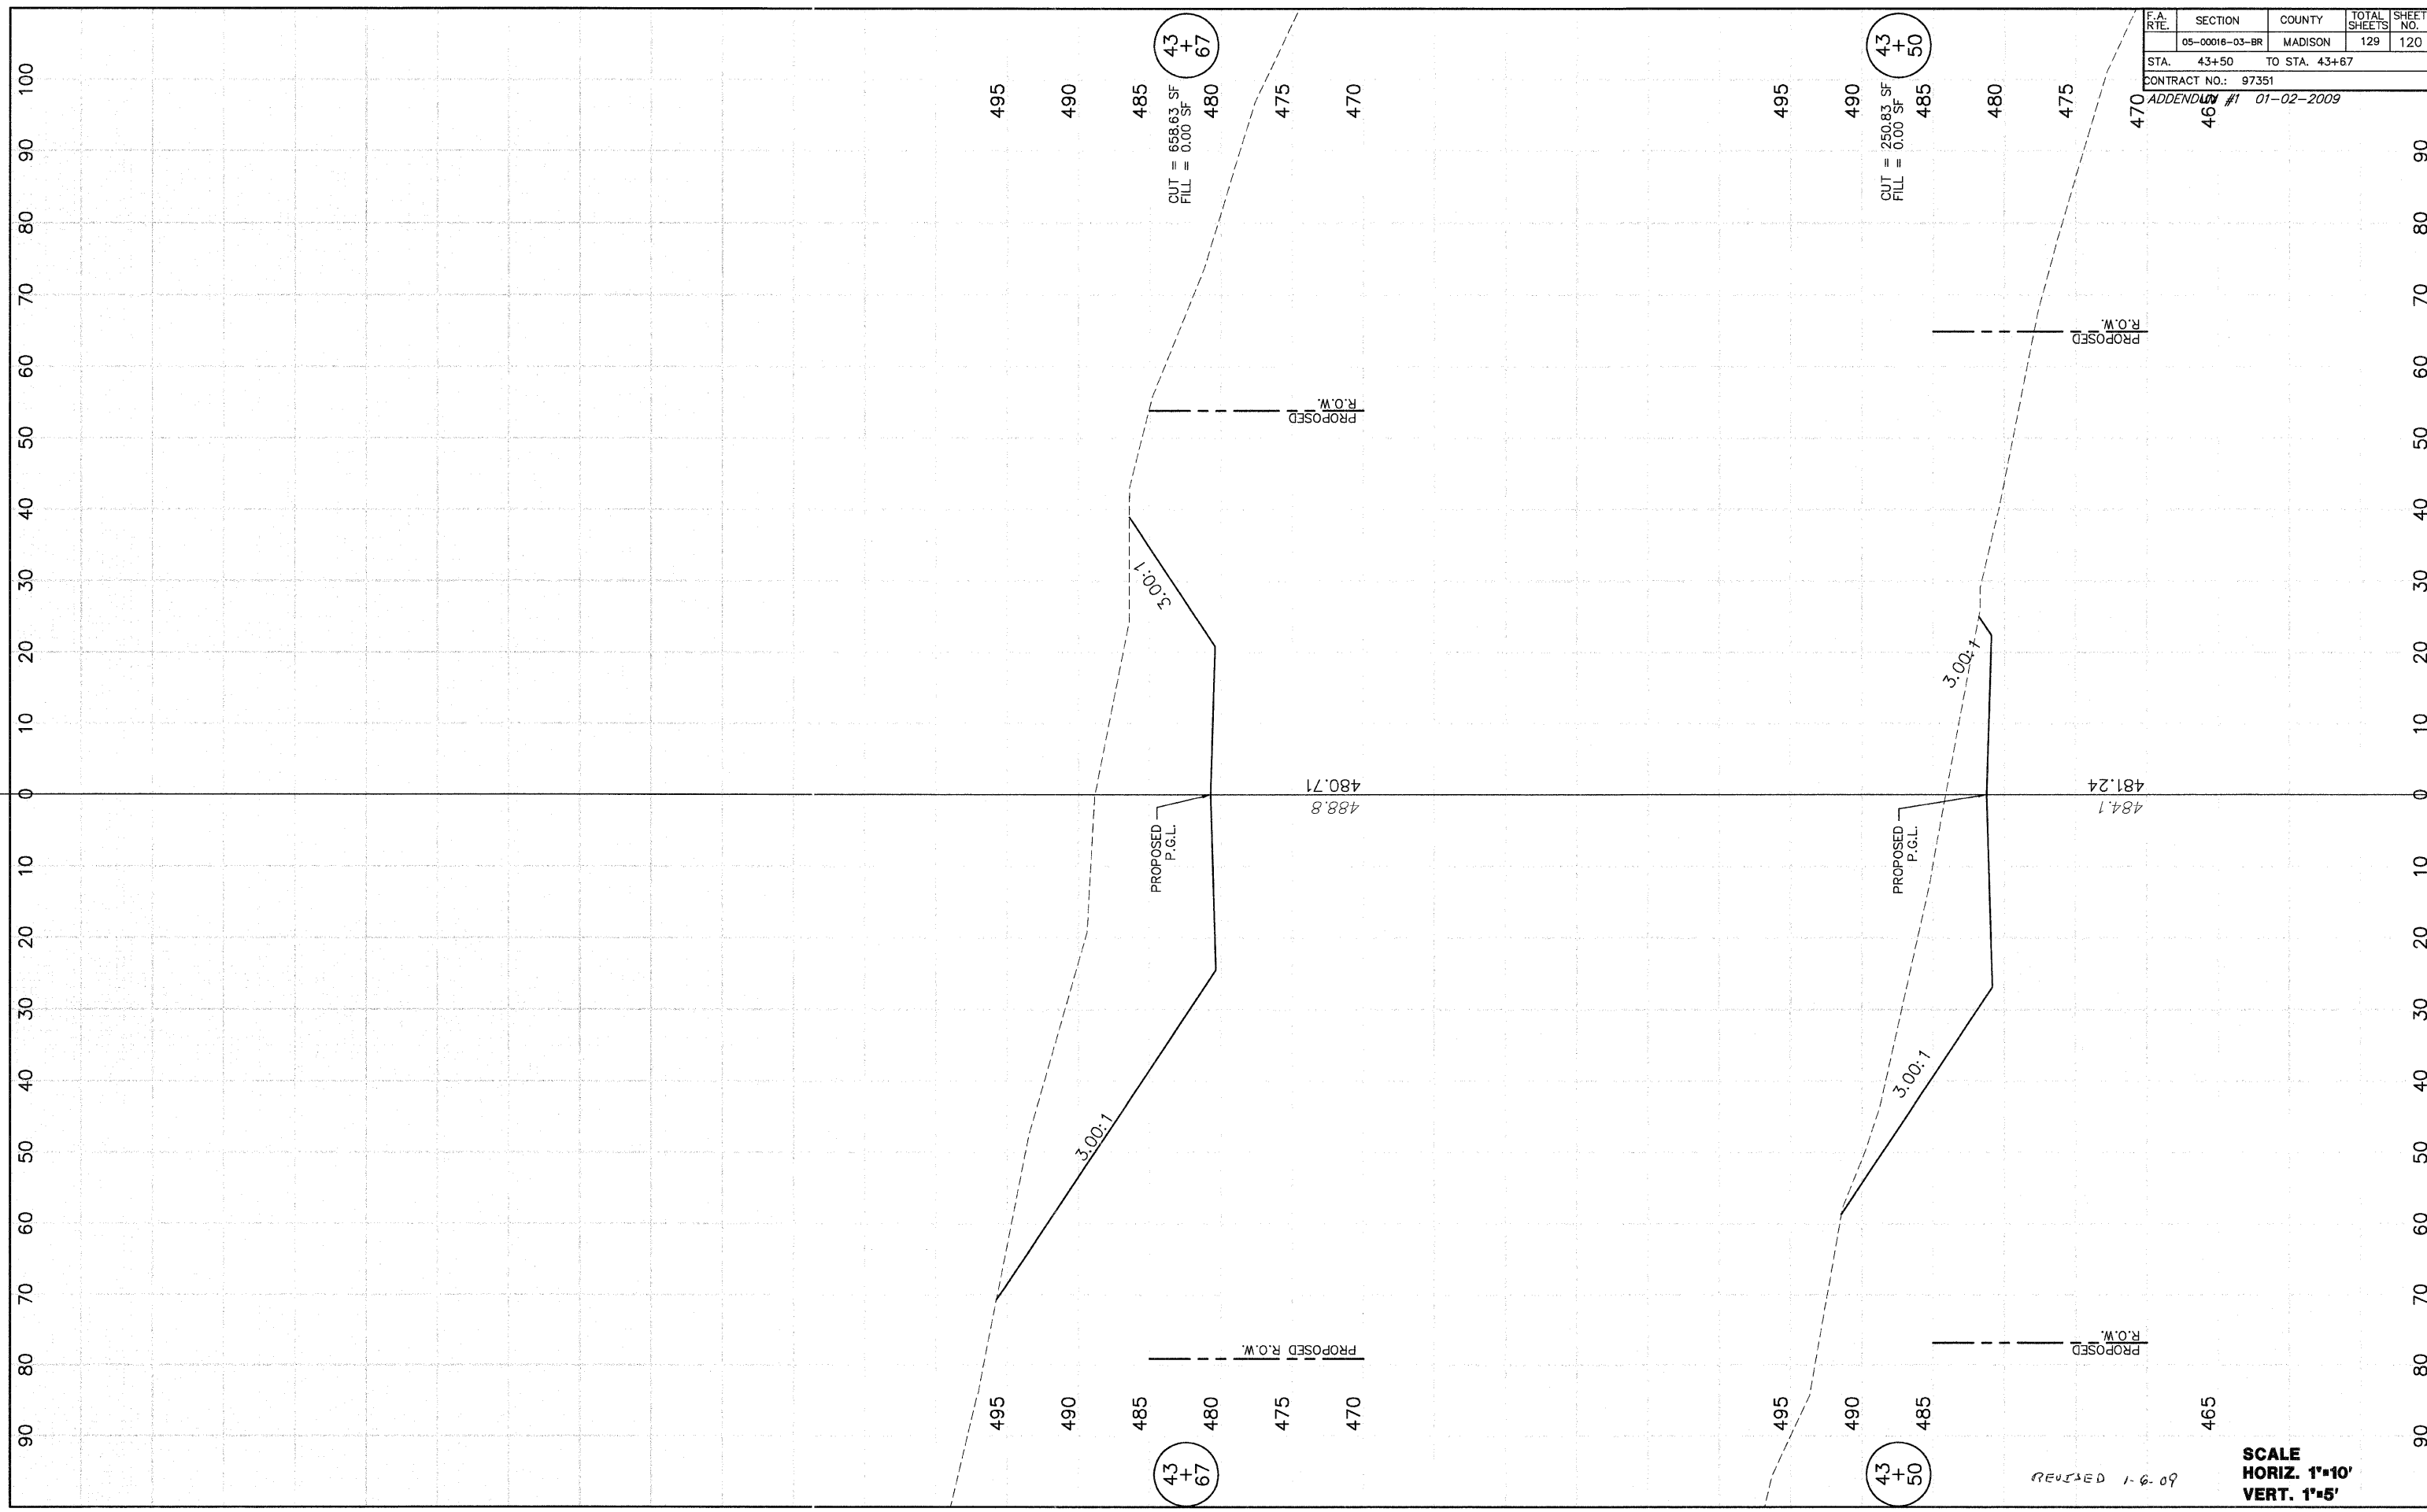

REVISED 1-6-09

SCALE
HORIZ. 1"=10'
VERT. 1"=5'