


F.A. RTE.	SECTION	COUNTY	TOTAL SHEETS	SHEET NO.
	05-00016-03-BR	MADISON	129	122
STA. 44+50		TO STA. 45+63		
CONTRACT NO.: 97351				
ADDENDUM #1 01-02-2009				

FINAL SURVEY	BY	DATE
SURVEY PLOTTED	DLW	1/25/06
NOTE BOOK		
AREAS CHECKED		
NO.		

ORIGINAL SURVEY	BY	DATE
SURVEY PLOTTED	DLW	3/25/06
NOTE BOOK		
AREAS CHECKED		
NO.		

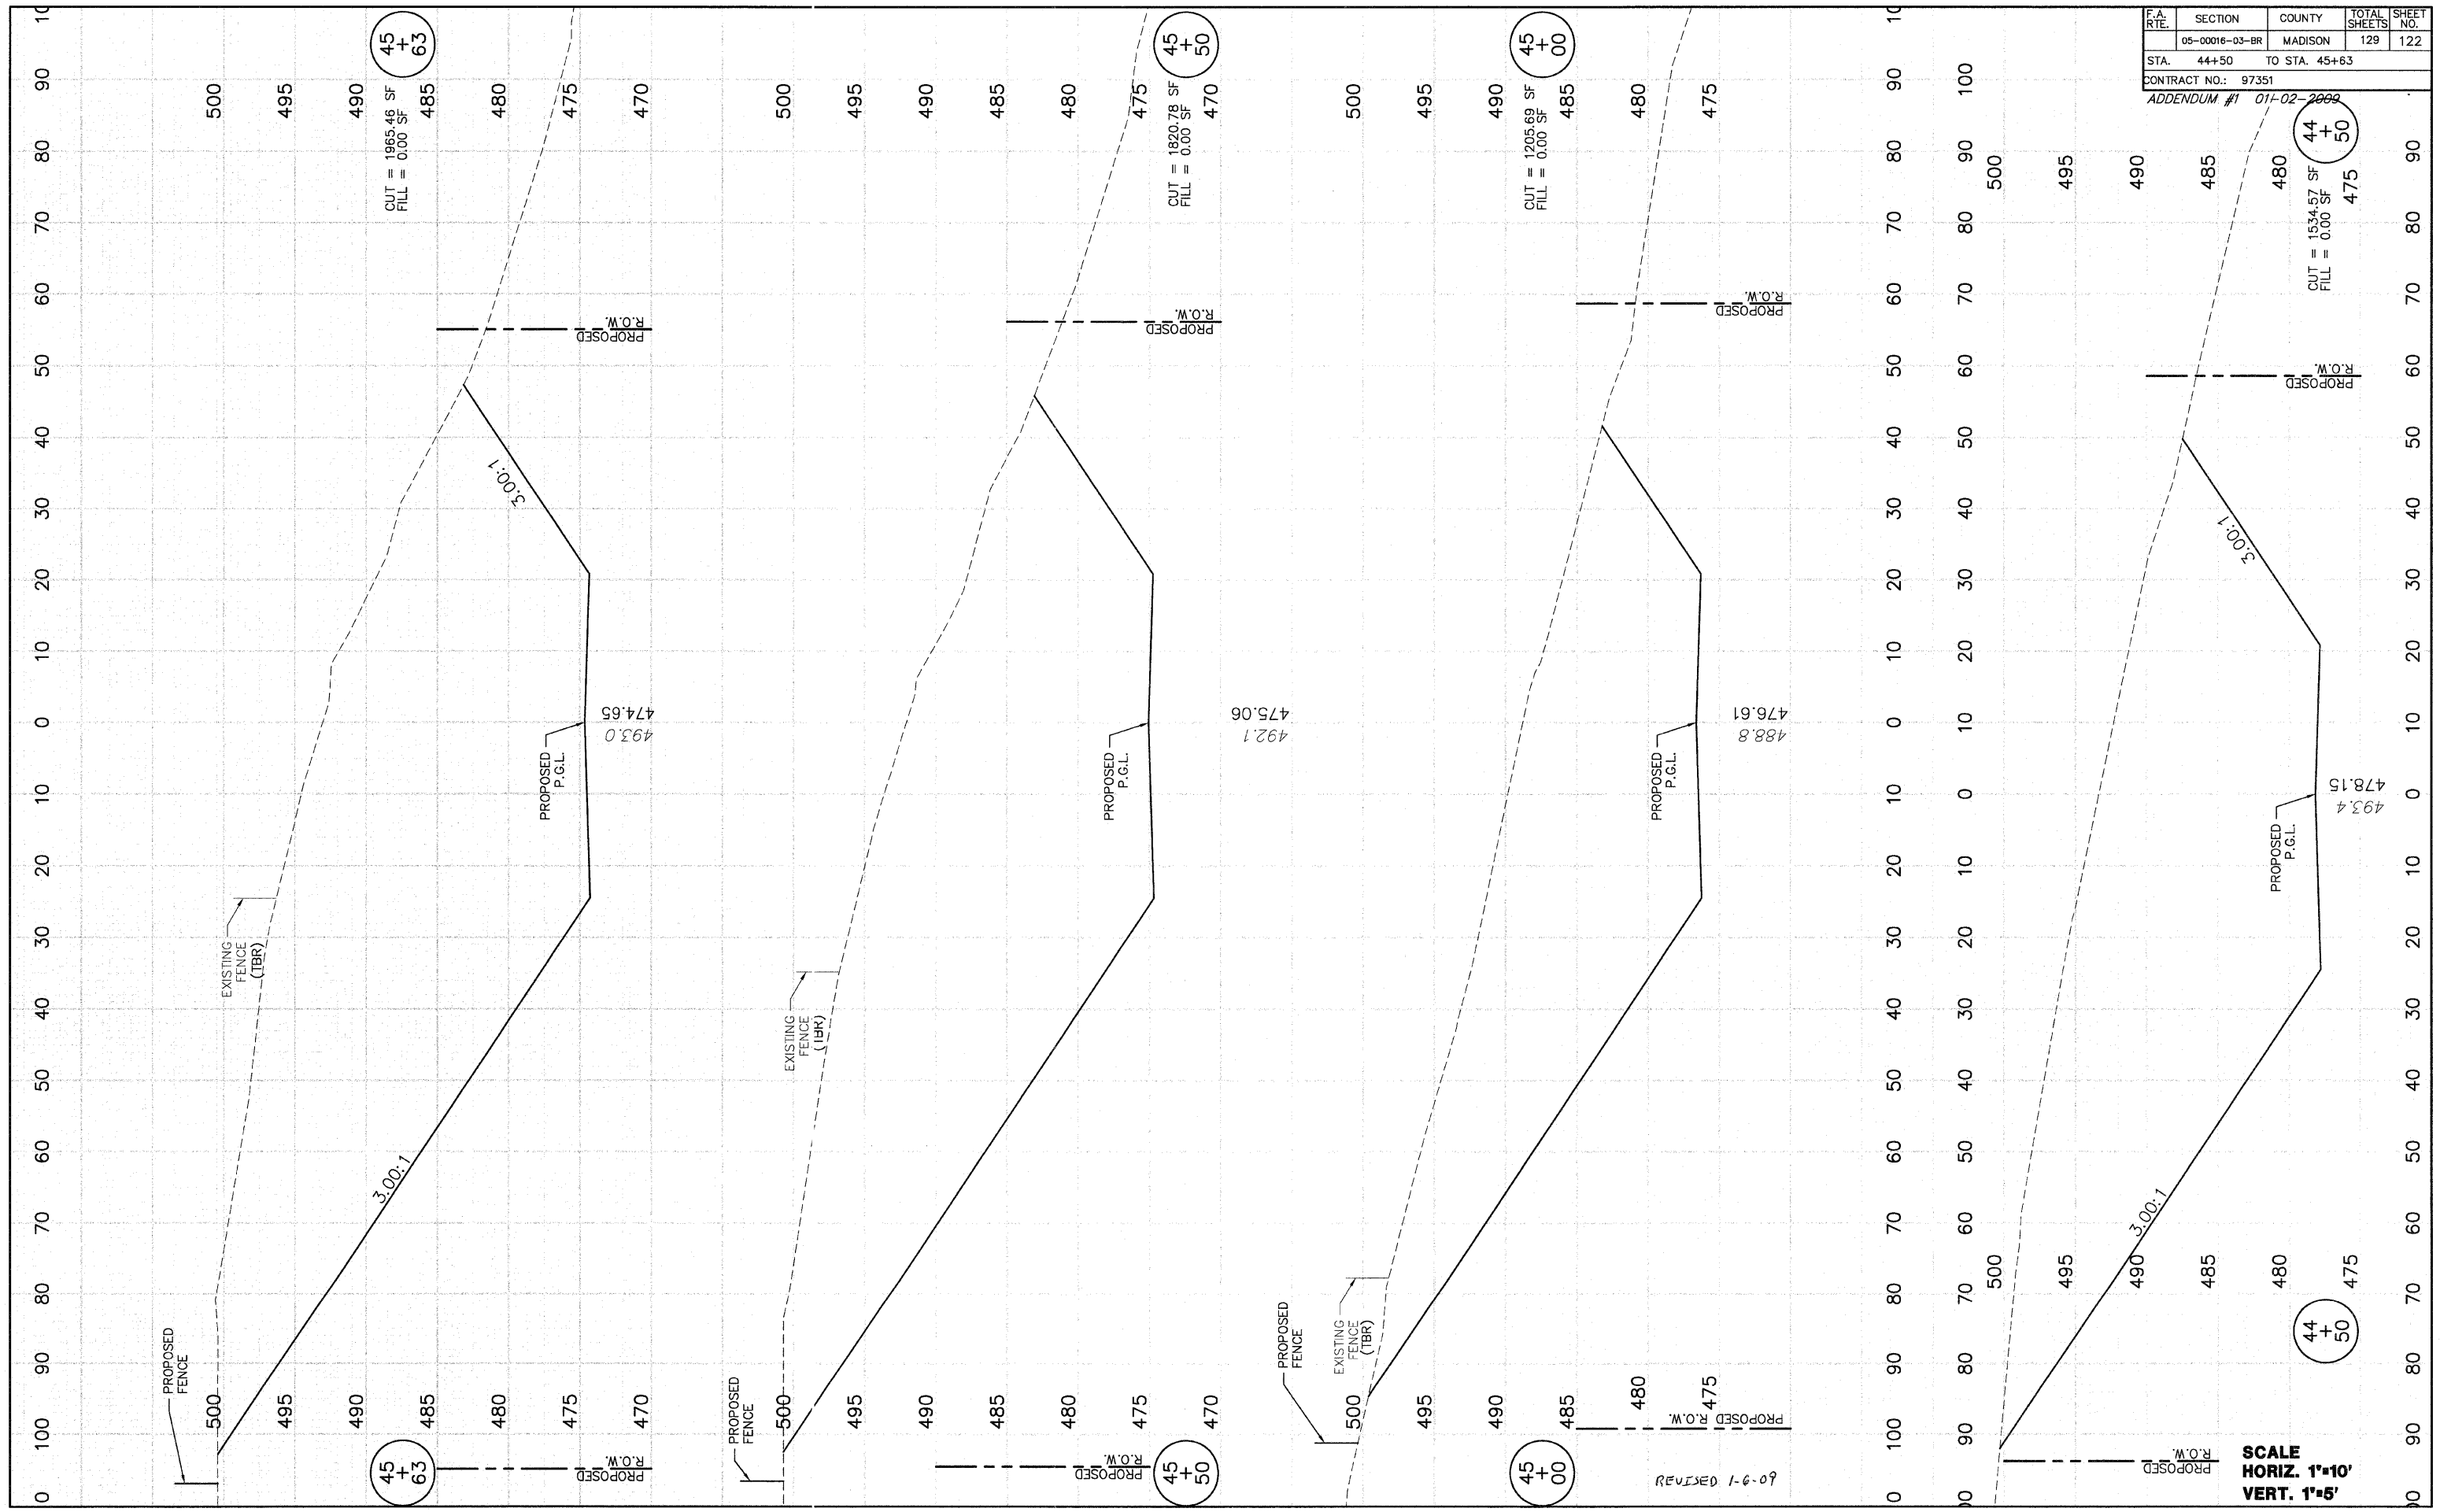

REVISED 1-6-09

SCALE
HORIZ. 1"=10'
VERT. 1"=5'