


F.A. RTE.	SECTION	COUNTY	TOTAL SHEETS	SHEET NO.
	05-00016-03-BR	MADISON	129	125

STA. 47+50 TO STA. 47+70
 CONTRACT NO.: 97351
 ADDENDUM #1 01-02-2009

FINAL SURVEY	DATE
NO. _____	BY _____
NO. _____	DATE _____
NO. _____	BY _____
NO. _____	DATE _____

ORIGINAL SURVEY	DATE
NO. _____	BY _____
NO. _____	DATE _____
NO. _____	BY _____
NO. _____	DATE _____

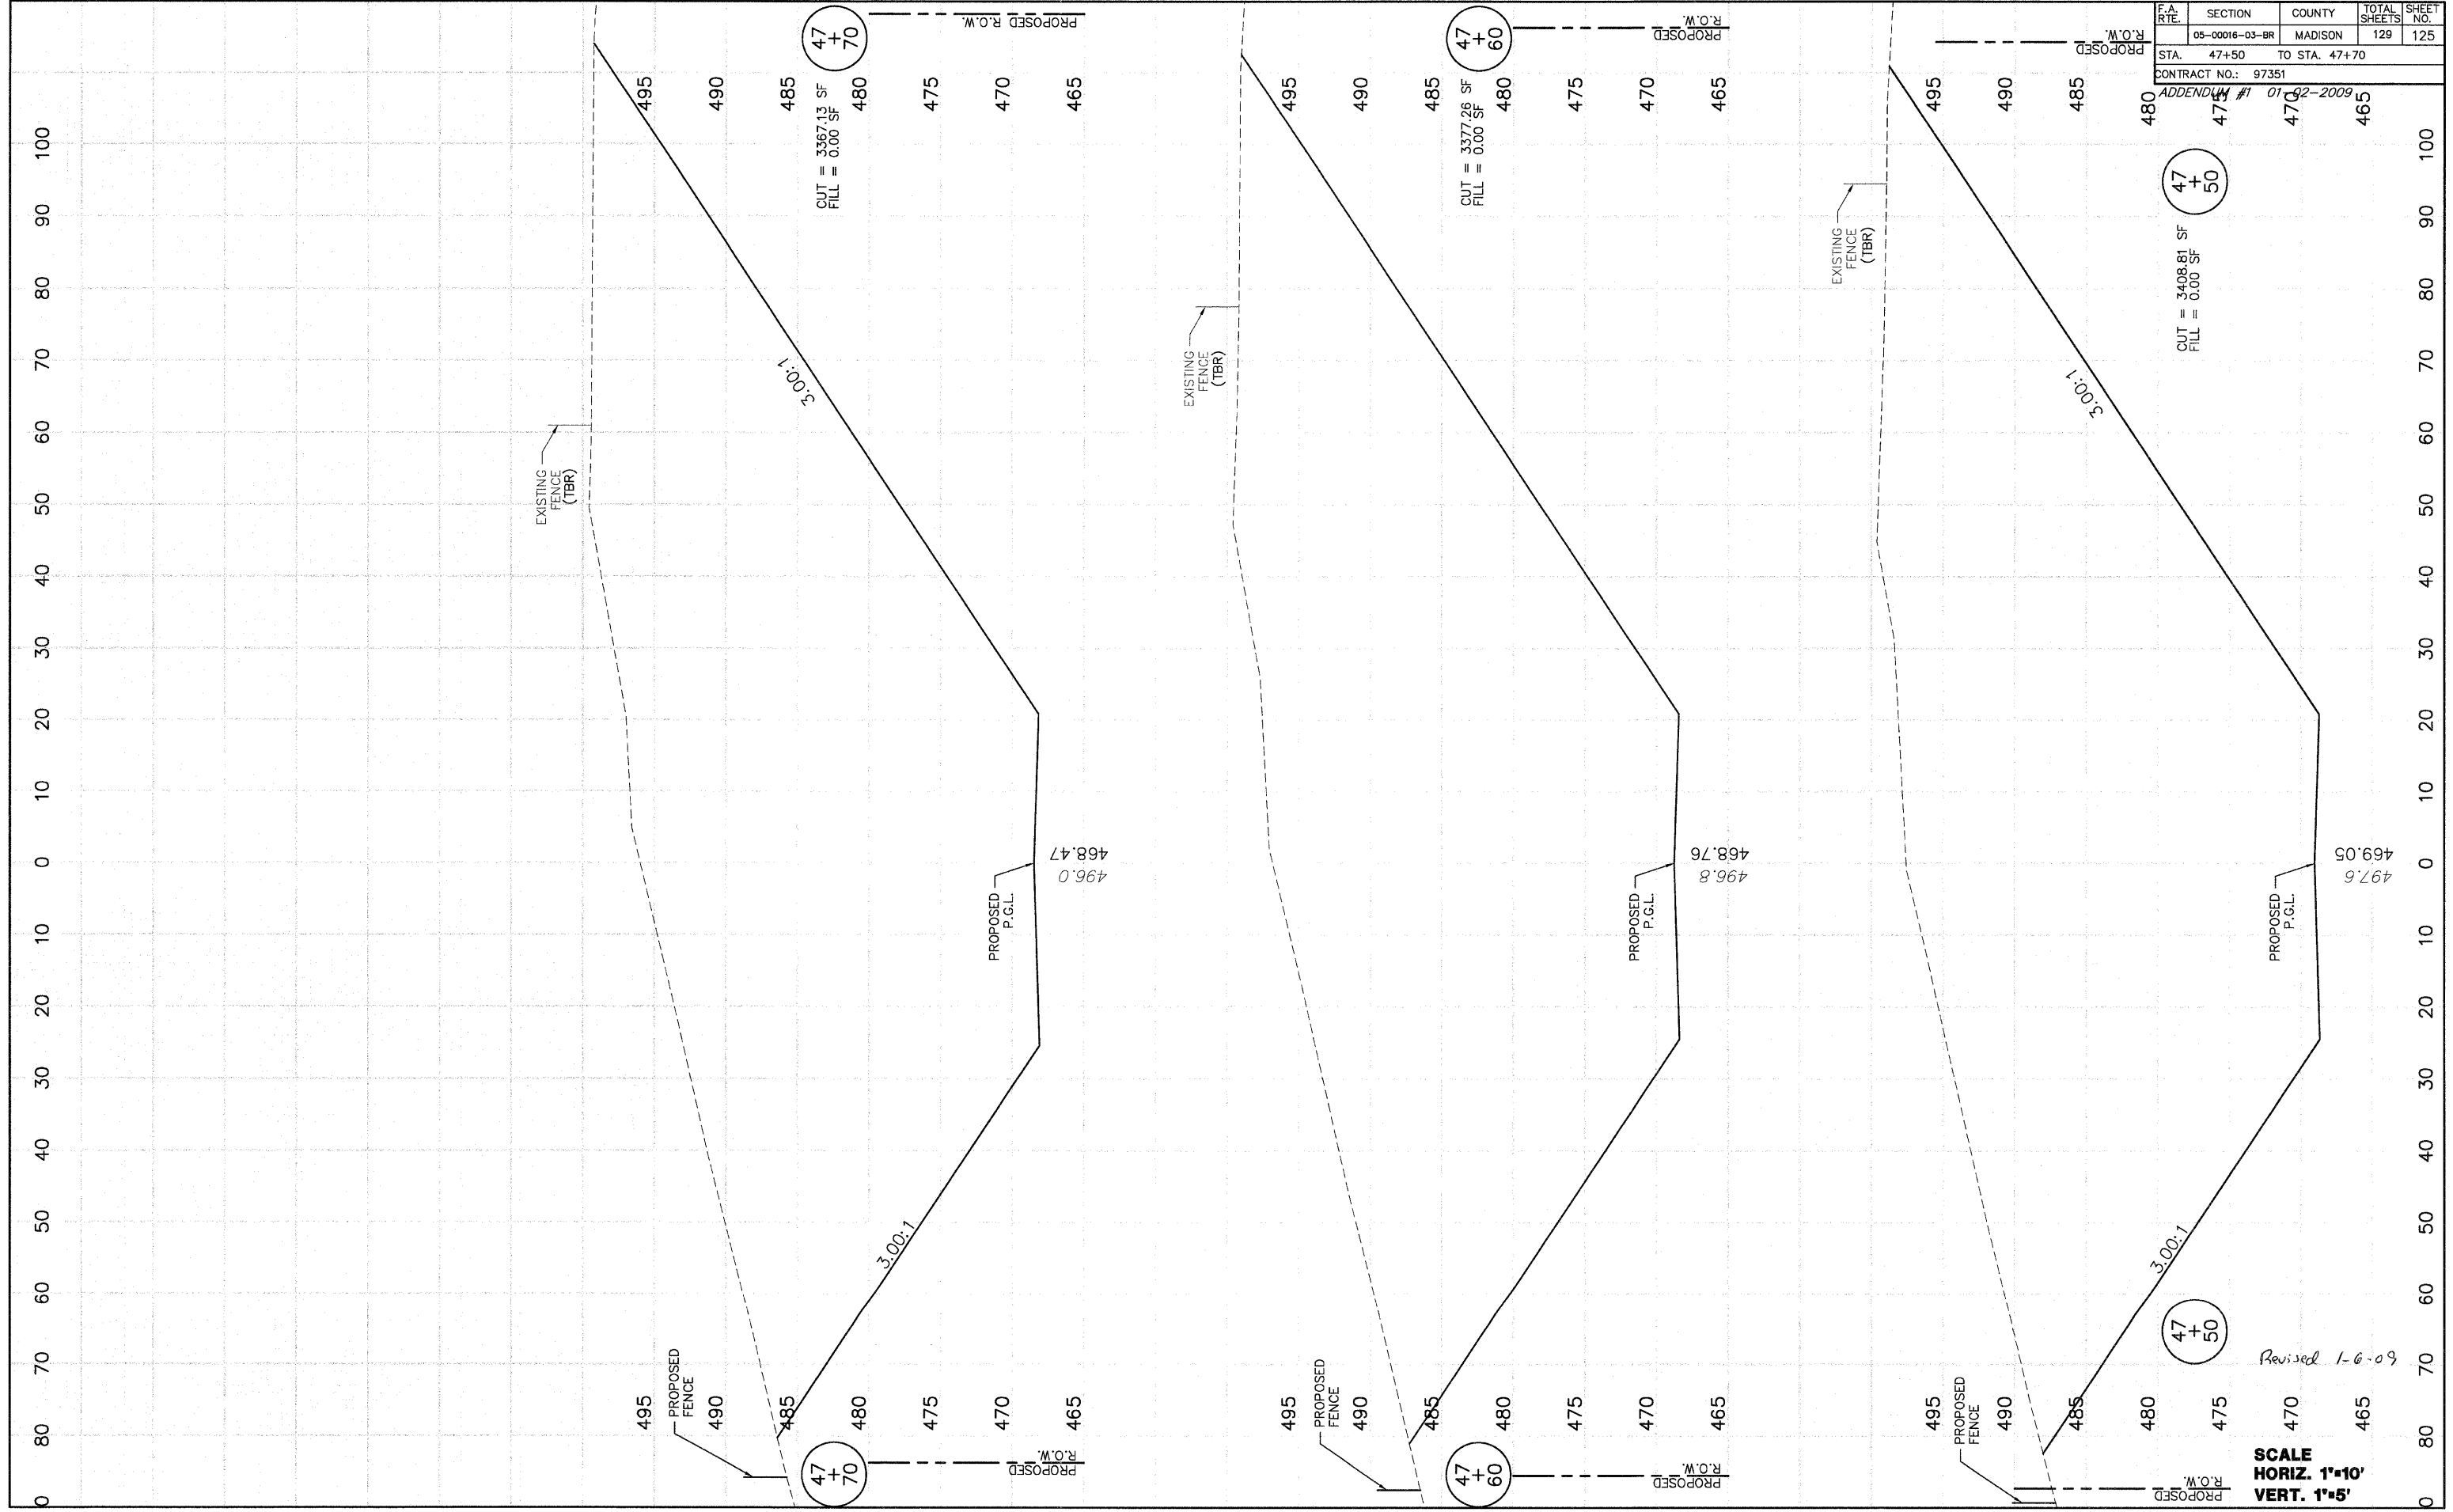

SCALE
 HORIZ. 1"=10'
 VERT. 1"=5'