
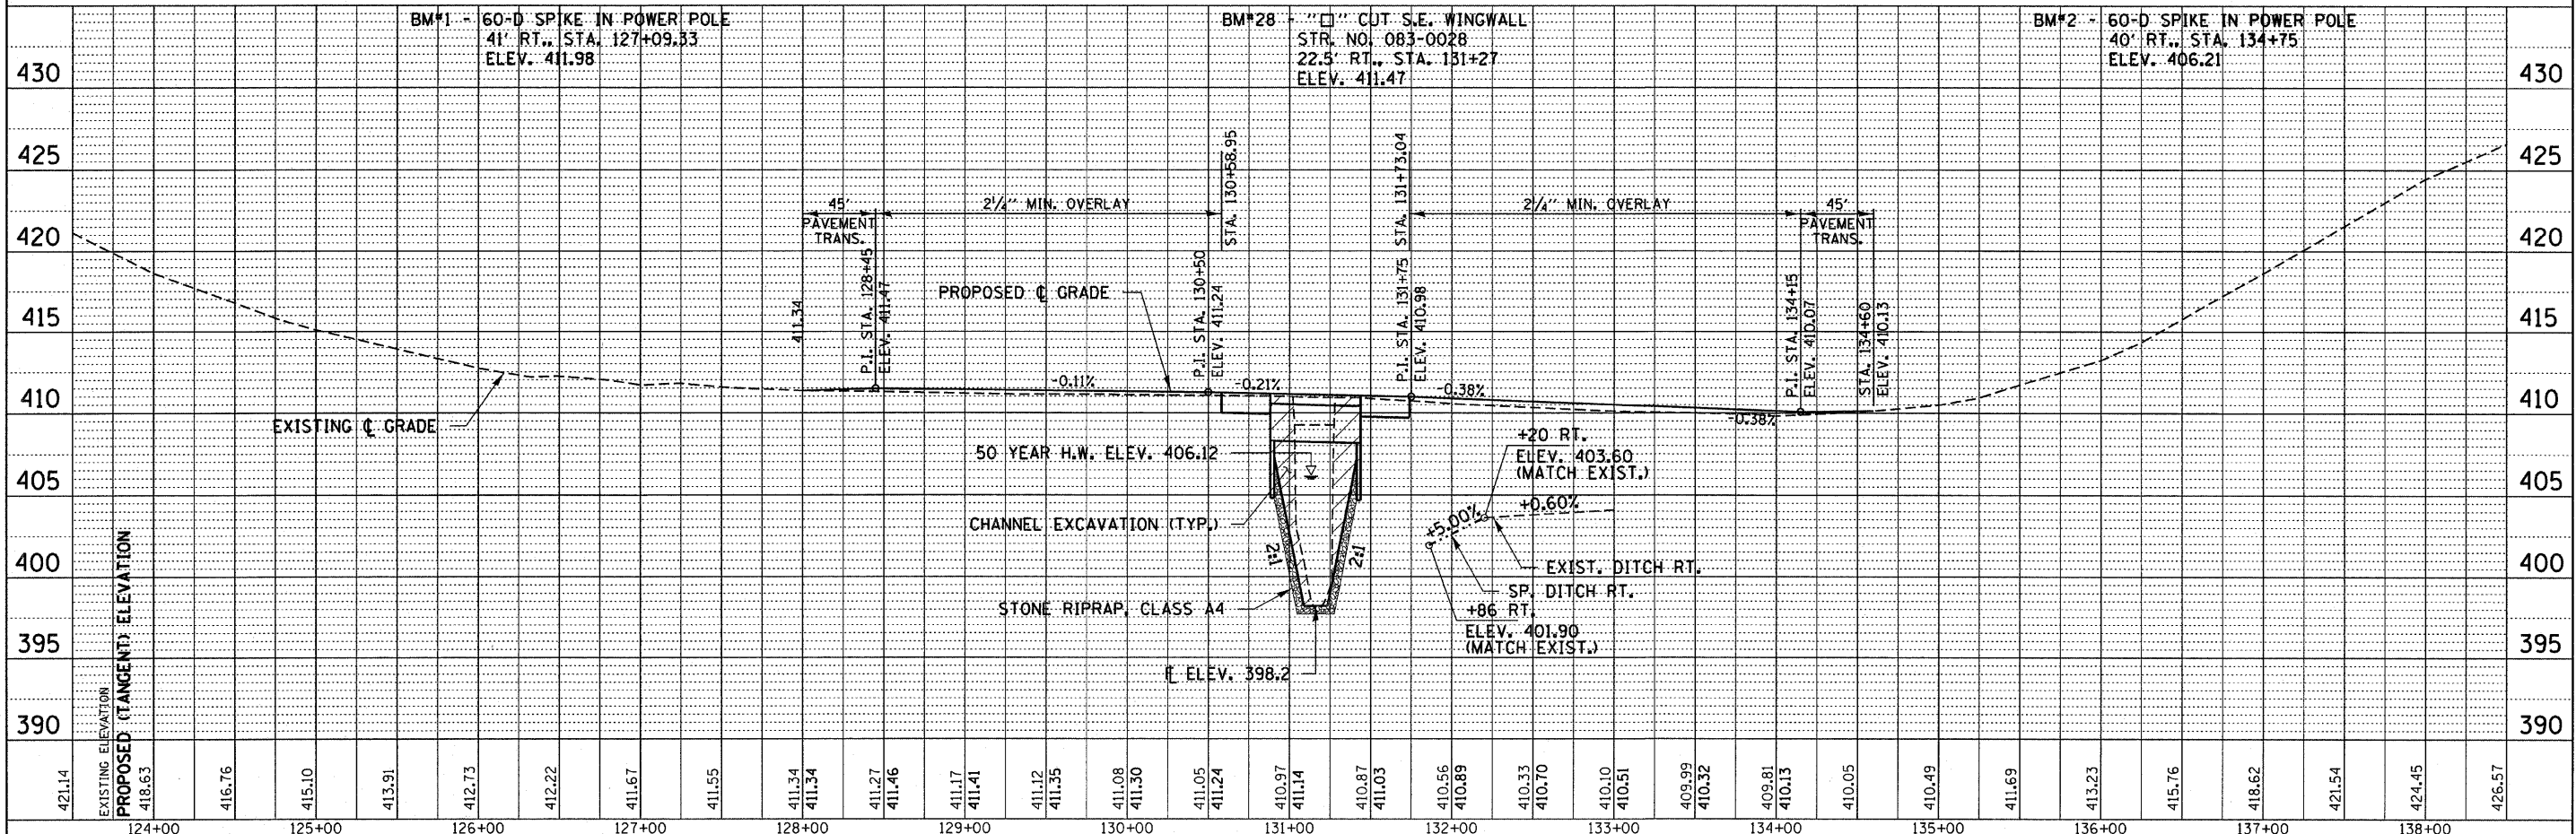
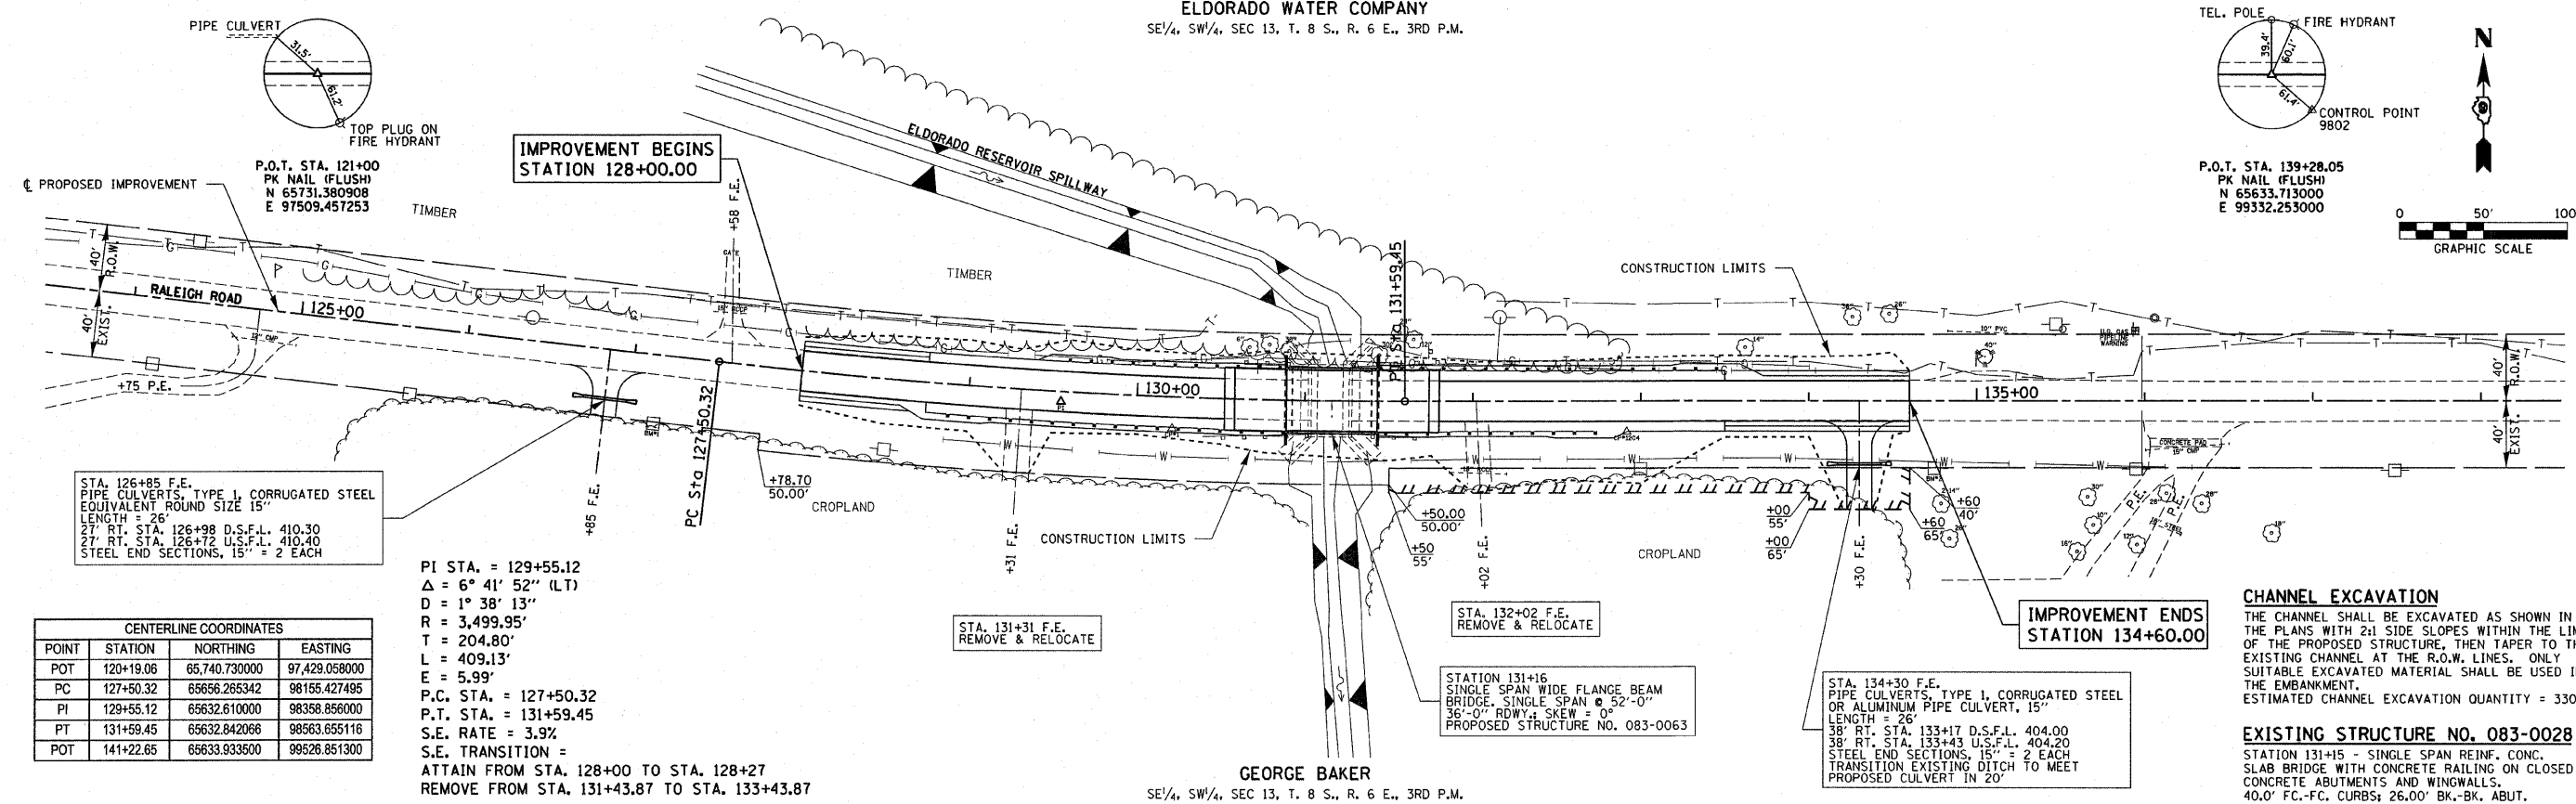
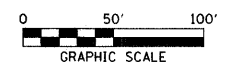


ELDORADO WATER COMPANY
SE 1/4, SW 1/4, SEC 13, T. 8 S., R. 6 E., 3RD P.M.

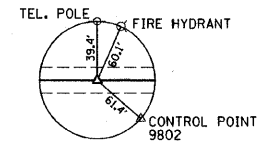

EXISTING ELEVATION	PROPOSED (TANGENT) ELEVATION	124+00	125+00	126+00	127+00	128+00	129+00	130+00	131+00	132+00	133+00	134+00	135+00	136+00	137+00	138+00																											
421.14	418.63	416.76	415.10	413.91	412.73	412.22	411.67	411.55	411.34	411.34	411.27	411.46	411.17	411.41	411.12	411.35	411.08	411.30	411.05	411.24	410.97	411.14	410.87	411.03	410.56	410.89	410.33	410.70	410.10	410.51	409.99	410.32	409.81	410.13	410.05	410.49	411.69	413.23	415.76	418.62	421.54	424.45	426.57