


DATE	
BY	
SURVEYED	
PLOTTED	
FINAL SURVEY	
NOTE BOOK	
NO.	
AREAS CHECKED	

DATE	
BY	
SURVEYED	
PLOTTED	
ORIGINAL SURVEY	
NOTE BOOK	
NO.	
AREAS CHECKED	

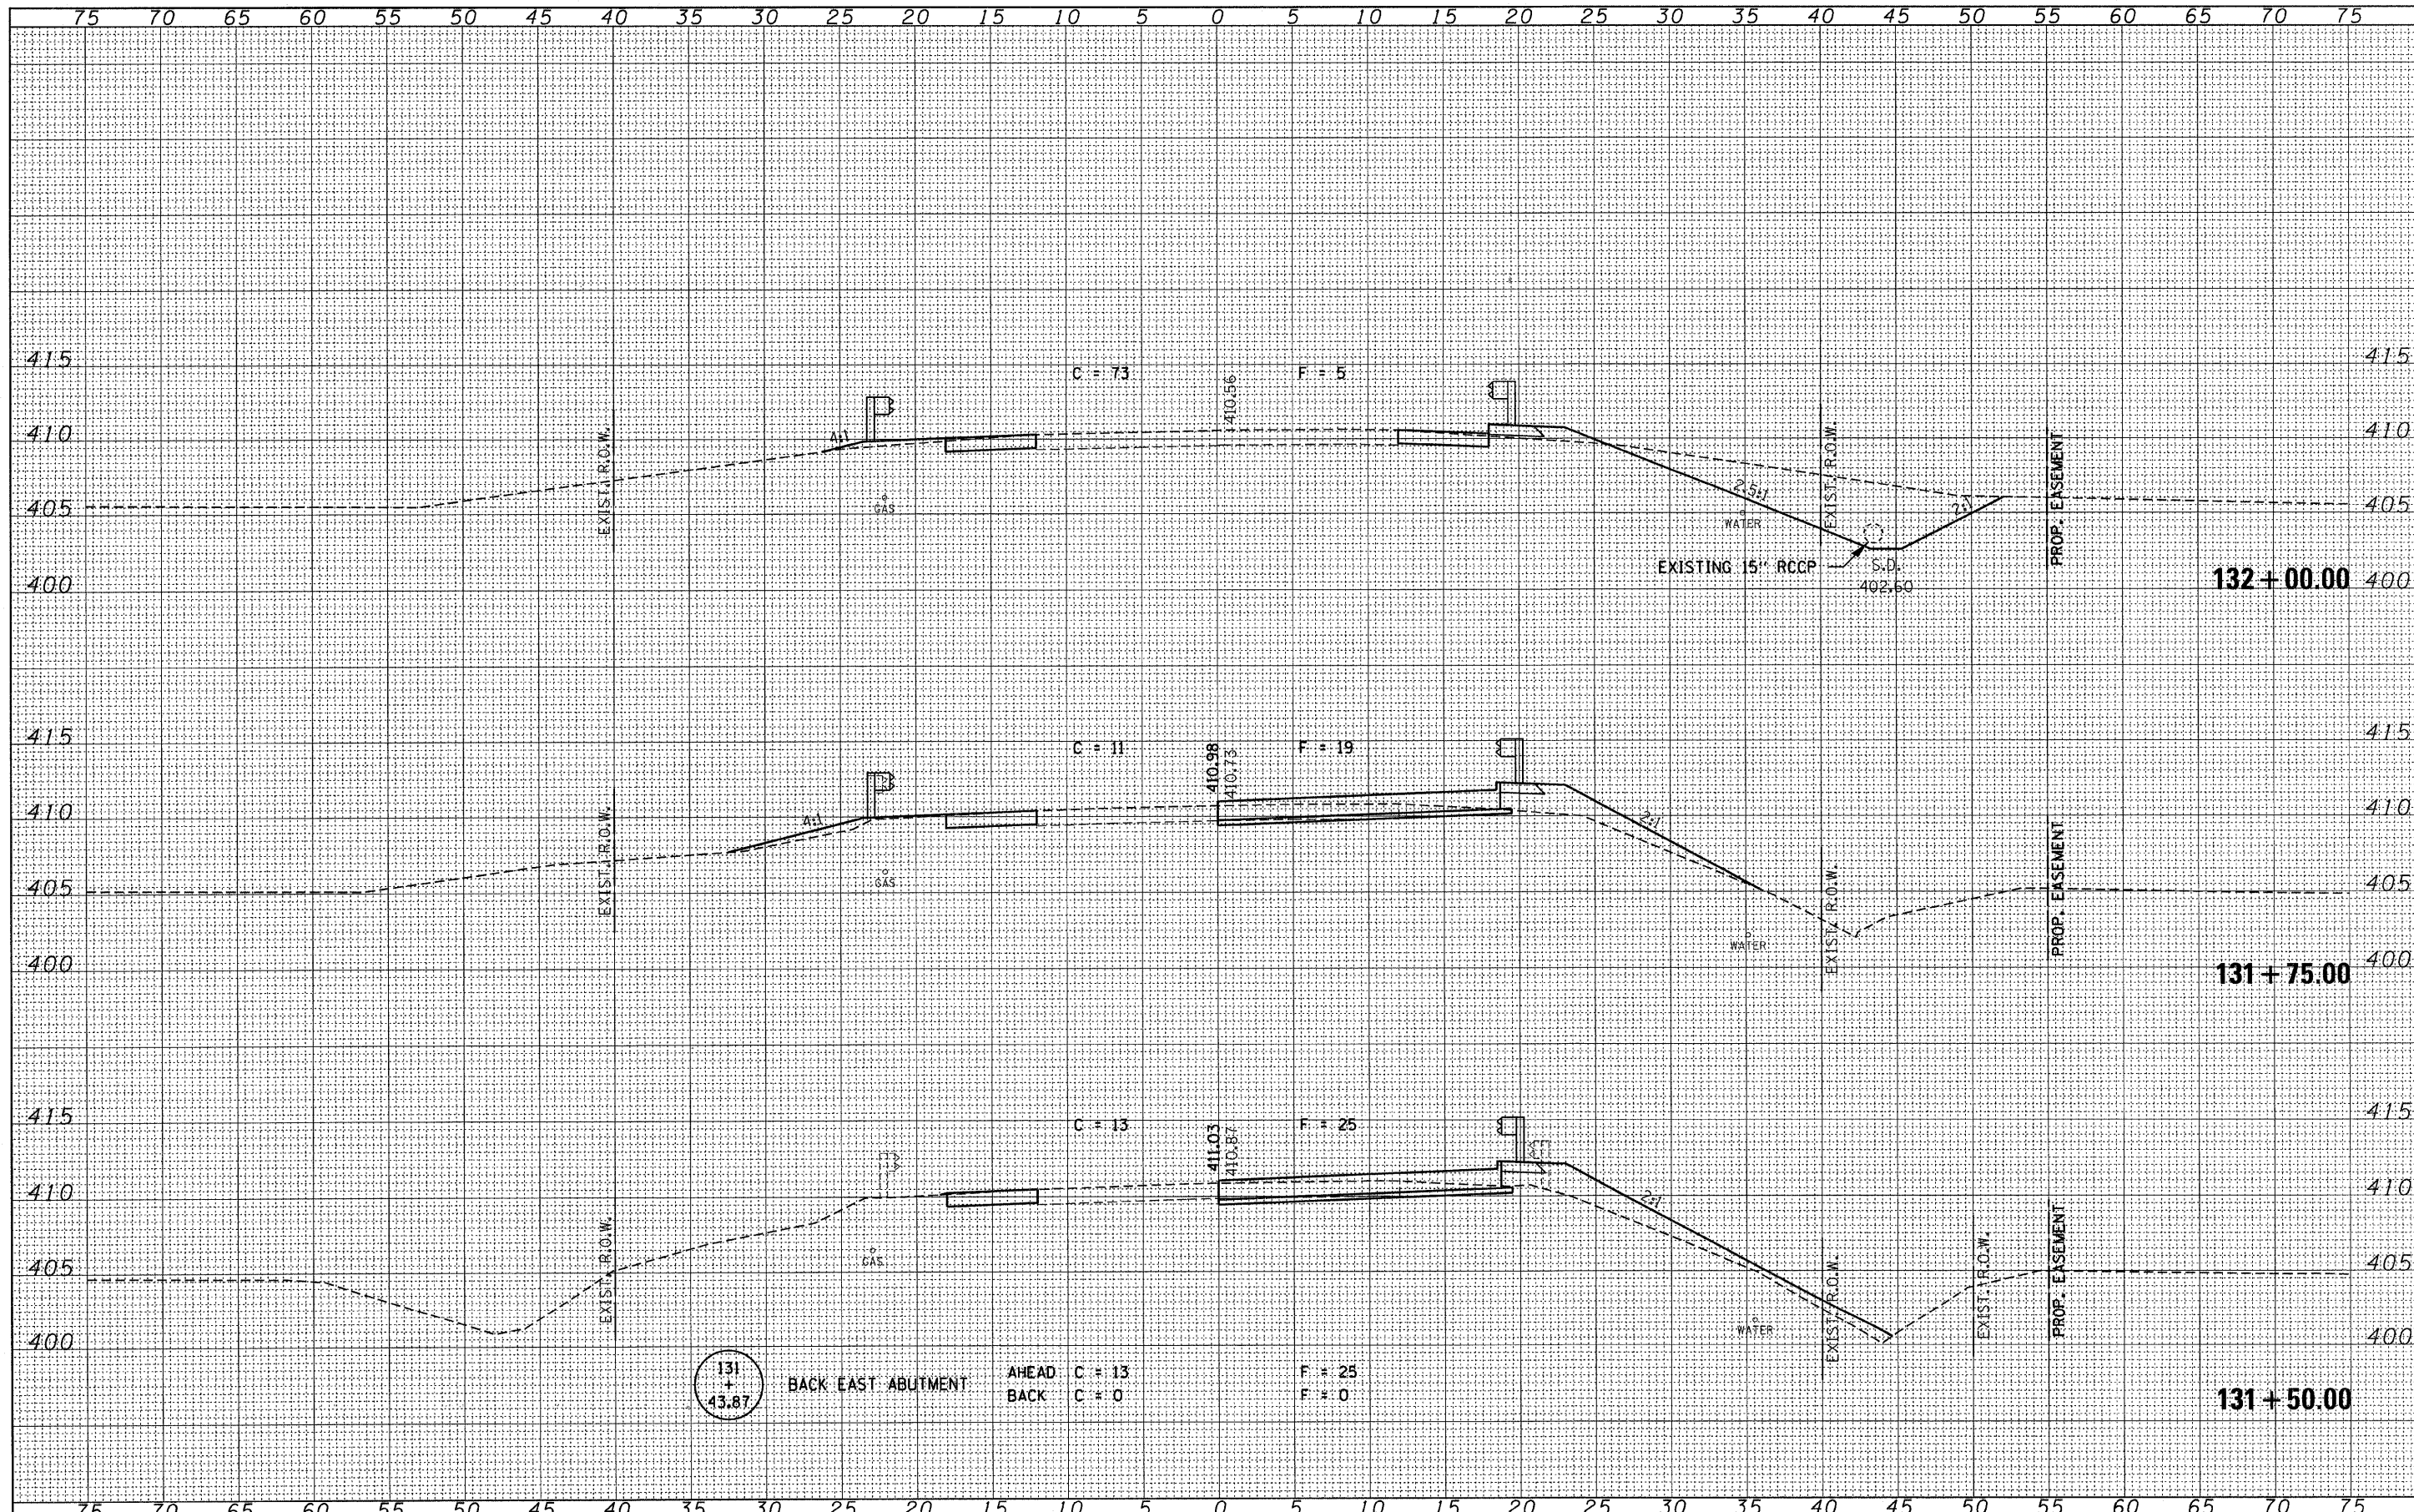

FILE NAME = 080045-shr-axe-stage1.dgn
 USER NAME =
 PLOT SCALE =
 PLOT DATE = 9/12/2008

DESIGNED - L.F.S.	REVISED -
DRAWN - D.T.M.	REVISED -
CHECKED - S.W.M.	REVISED -
DATE - 09/11/08	REVISED -

STATE OF ILLINOIS
 DEPARTMENT OF TRANSPORTATION

HLR HAMPTON, LENZINI & RENWICK, INC.
 CIVIL & STRUCTURAL ENGINEERS
 LAND SURVEYORS

STAGE 1
 CROSS SECTIONS
 STA. 131+50.00 TO STA. 132+00.00

F.A.S. 2881	SECTION 30B-1	COUNTY SALINE	TOTAL SHEETS 45	SHEET NO. 37
CONTRACT NO.		ILLINOIS FED. AID PROJECT		