


DATE	
BY	
FINAL SURVEY	
SURVEYED	
NOTE BOOK	
NO.	
AREAS CHECKED	
TEMPLATE	

DATE	
BY	
ORIGINAL SURVEY	
SURVEYED	
NOTE BOOK	
NO.	
AREAS CHECKED	
TEMPLATE	

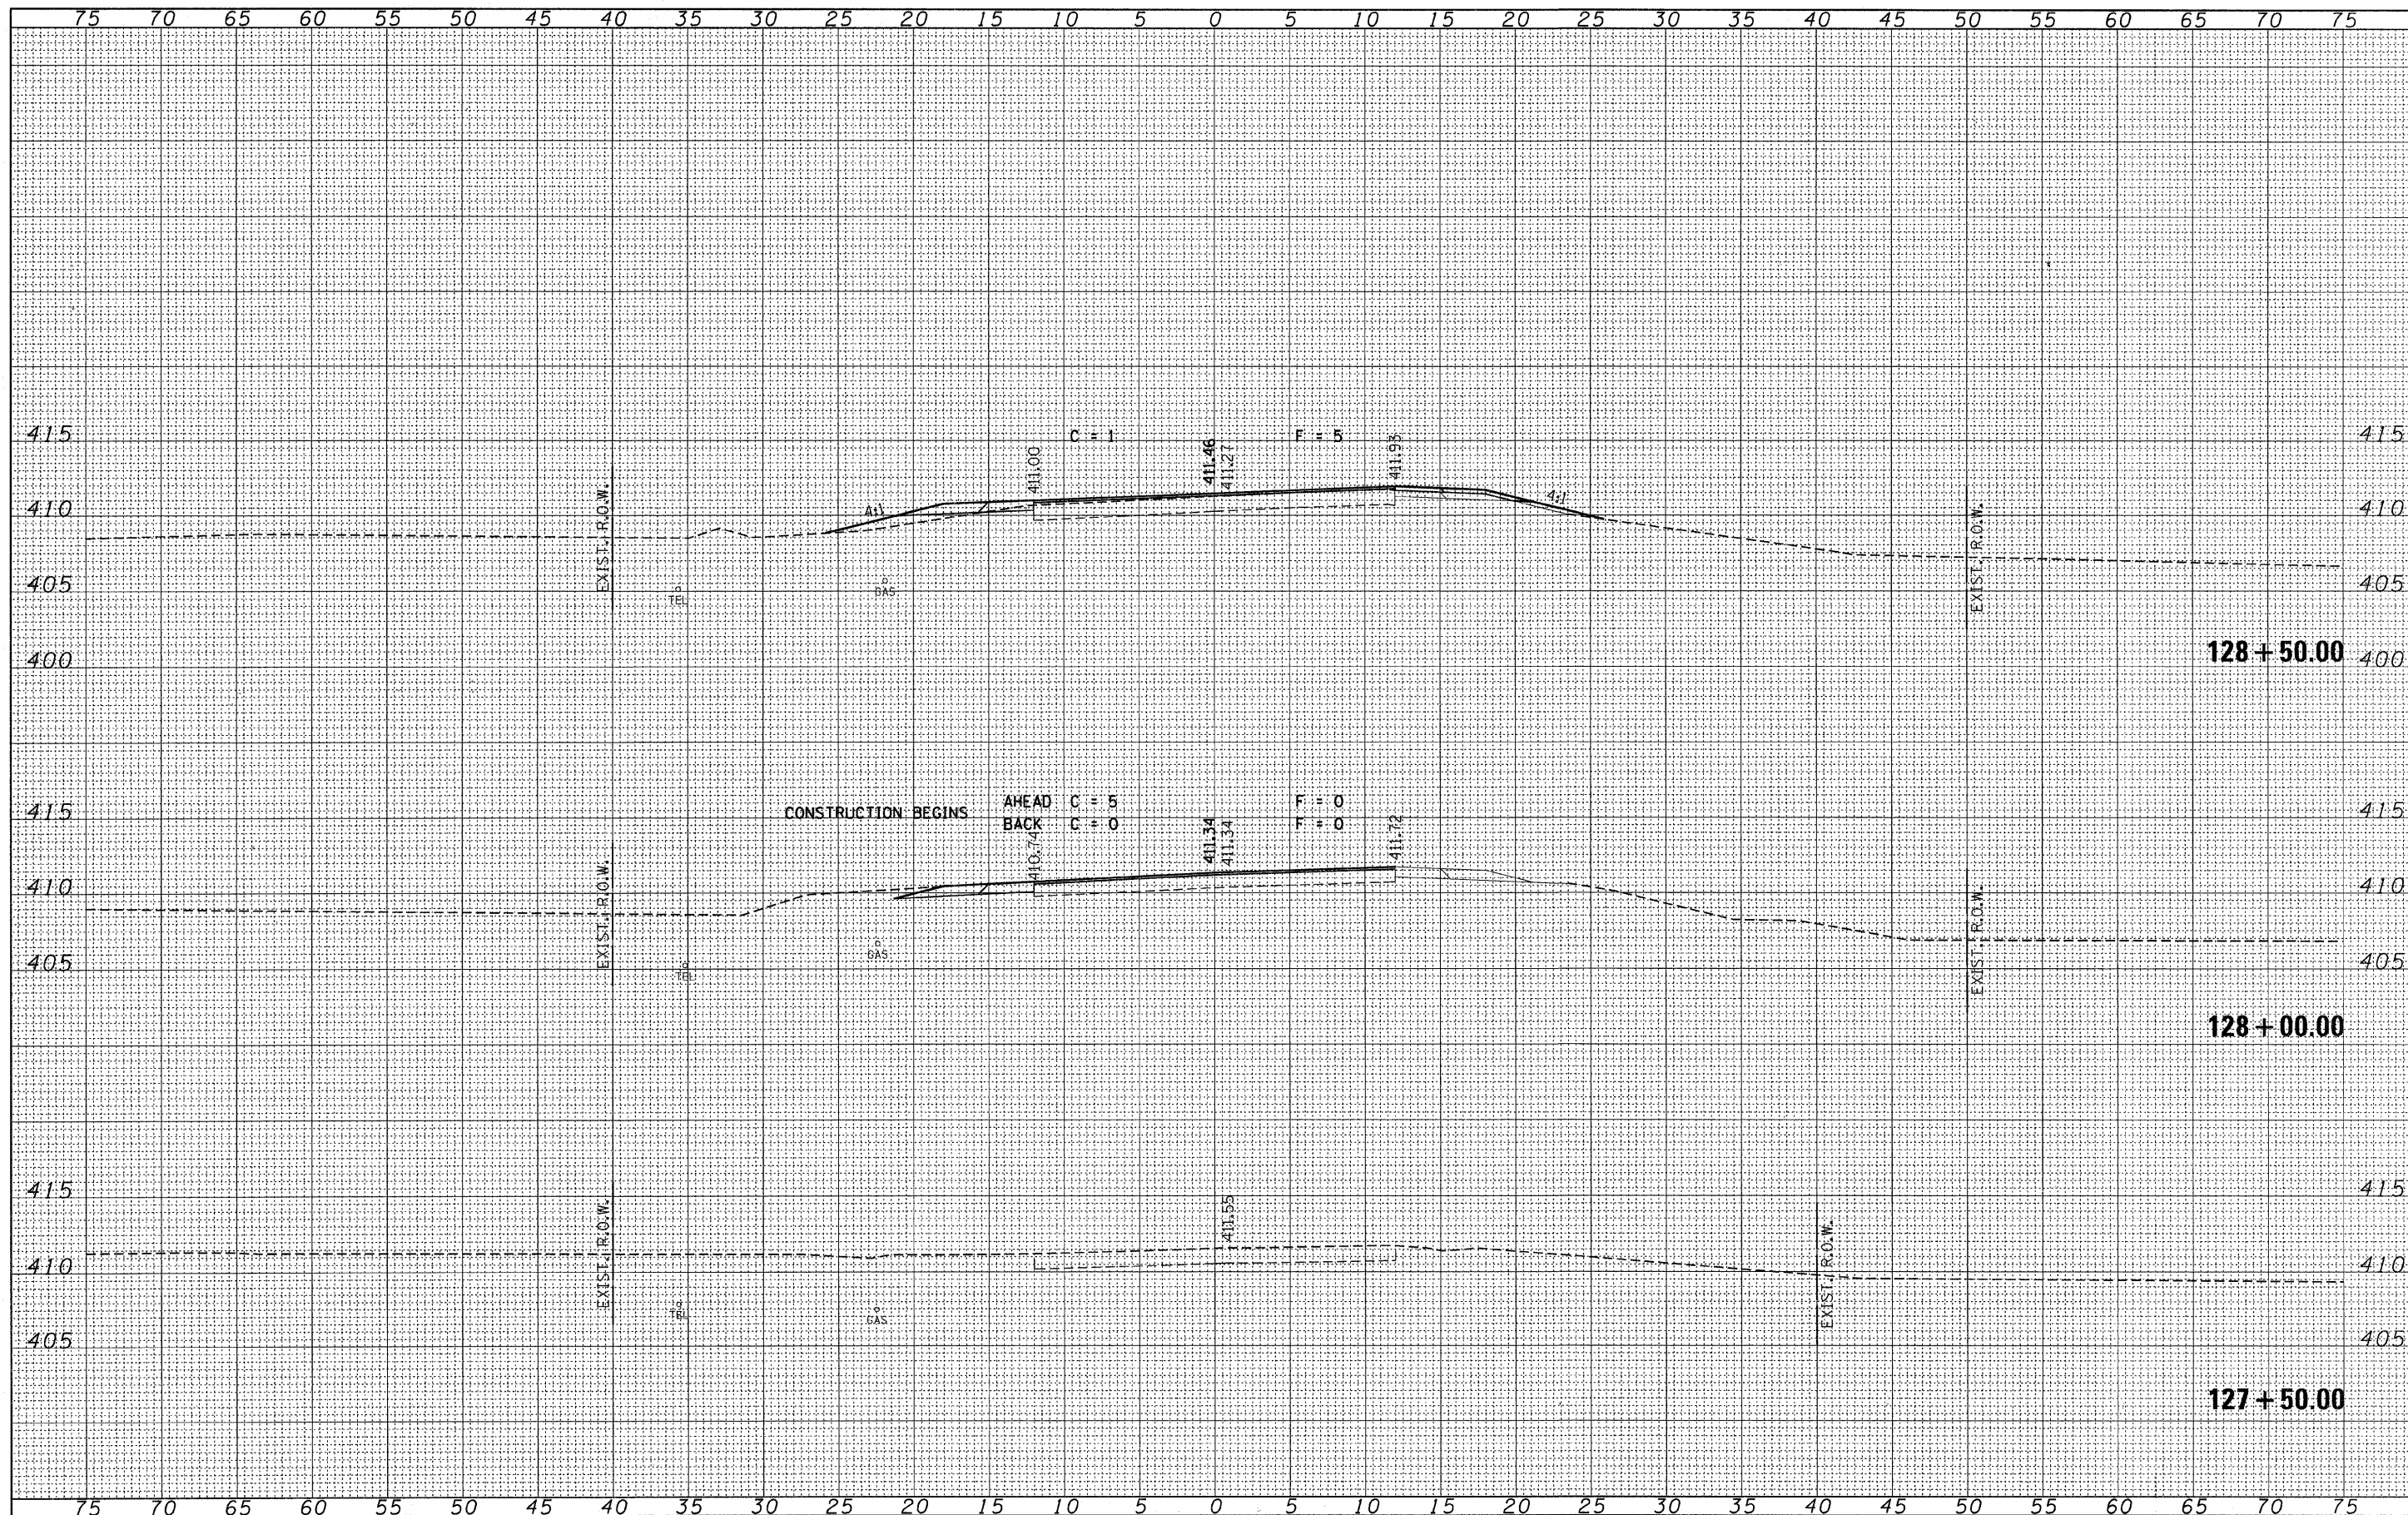

FILE NAME = 080045-shr-sxs-stage2.dgn
 USER NAME =
 PLOT SCALE =
 PLOT DATE = 9/12/2008

DESIGNED - L.F.S.	REVISED -
DRAWN - D.T.M.	REVISED -
CHECKED - S.W.M.	REVISED -
DATE - 09/11/08	REVISED -

STATE OF ILLINOIS
 DEPARTMENT OF TRANSPORTATION

HLR HAMPTON, LENZINI & RENWICK, INC.
 CIVIL & STRUCTURAL ENGINEERS
 LAND SURVEYORS

SCALE: SHEET NO. OF SHEETS

STAGE 2
 CROSS SECTIONS

STA. 127+50.00 TO STA. 128+50.00

F.A.S. 2881	SECTION 308-1	COUNTY SALINE	TOTAL SHEETS 45	SHEET NO. 40
FED. ROAD DIST. NO.		ILLINOIS FED. AID PROJECT		