


FINAL SURVEY	DATE
SURVEYED	BY
NOTE BOOK	
TEMPLATE	
AREAS CHECKED	
NO.	

ORIGINAL SURVEY	DATE
SURVEYED	BY
NOTE BOOK	
TEMPLATE	
AREAS CHECKED	
NO.	

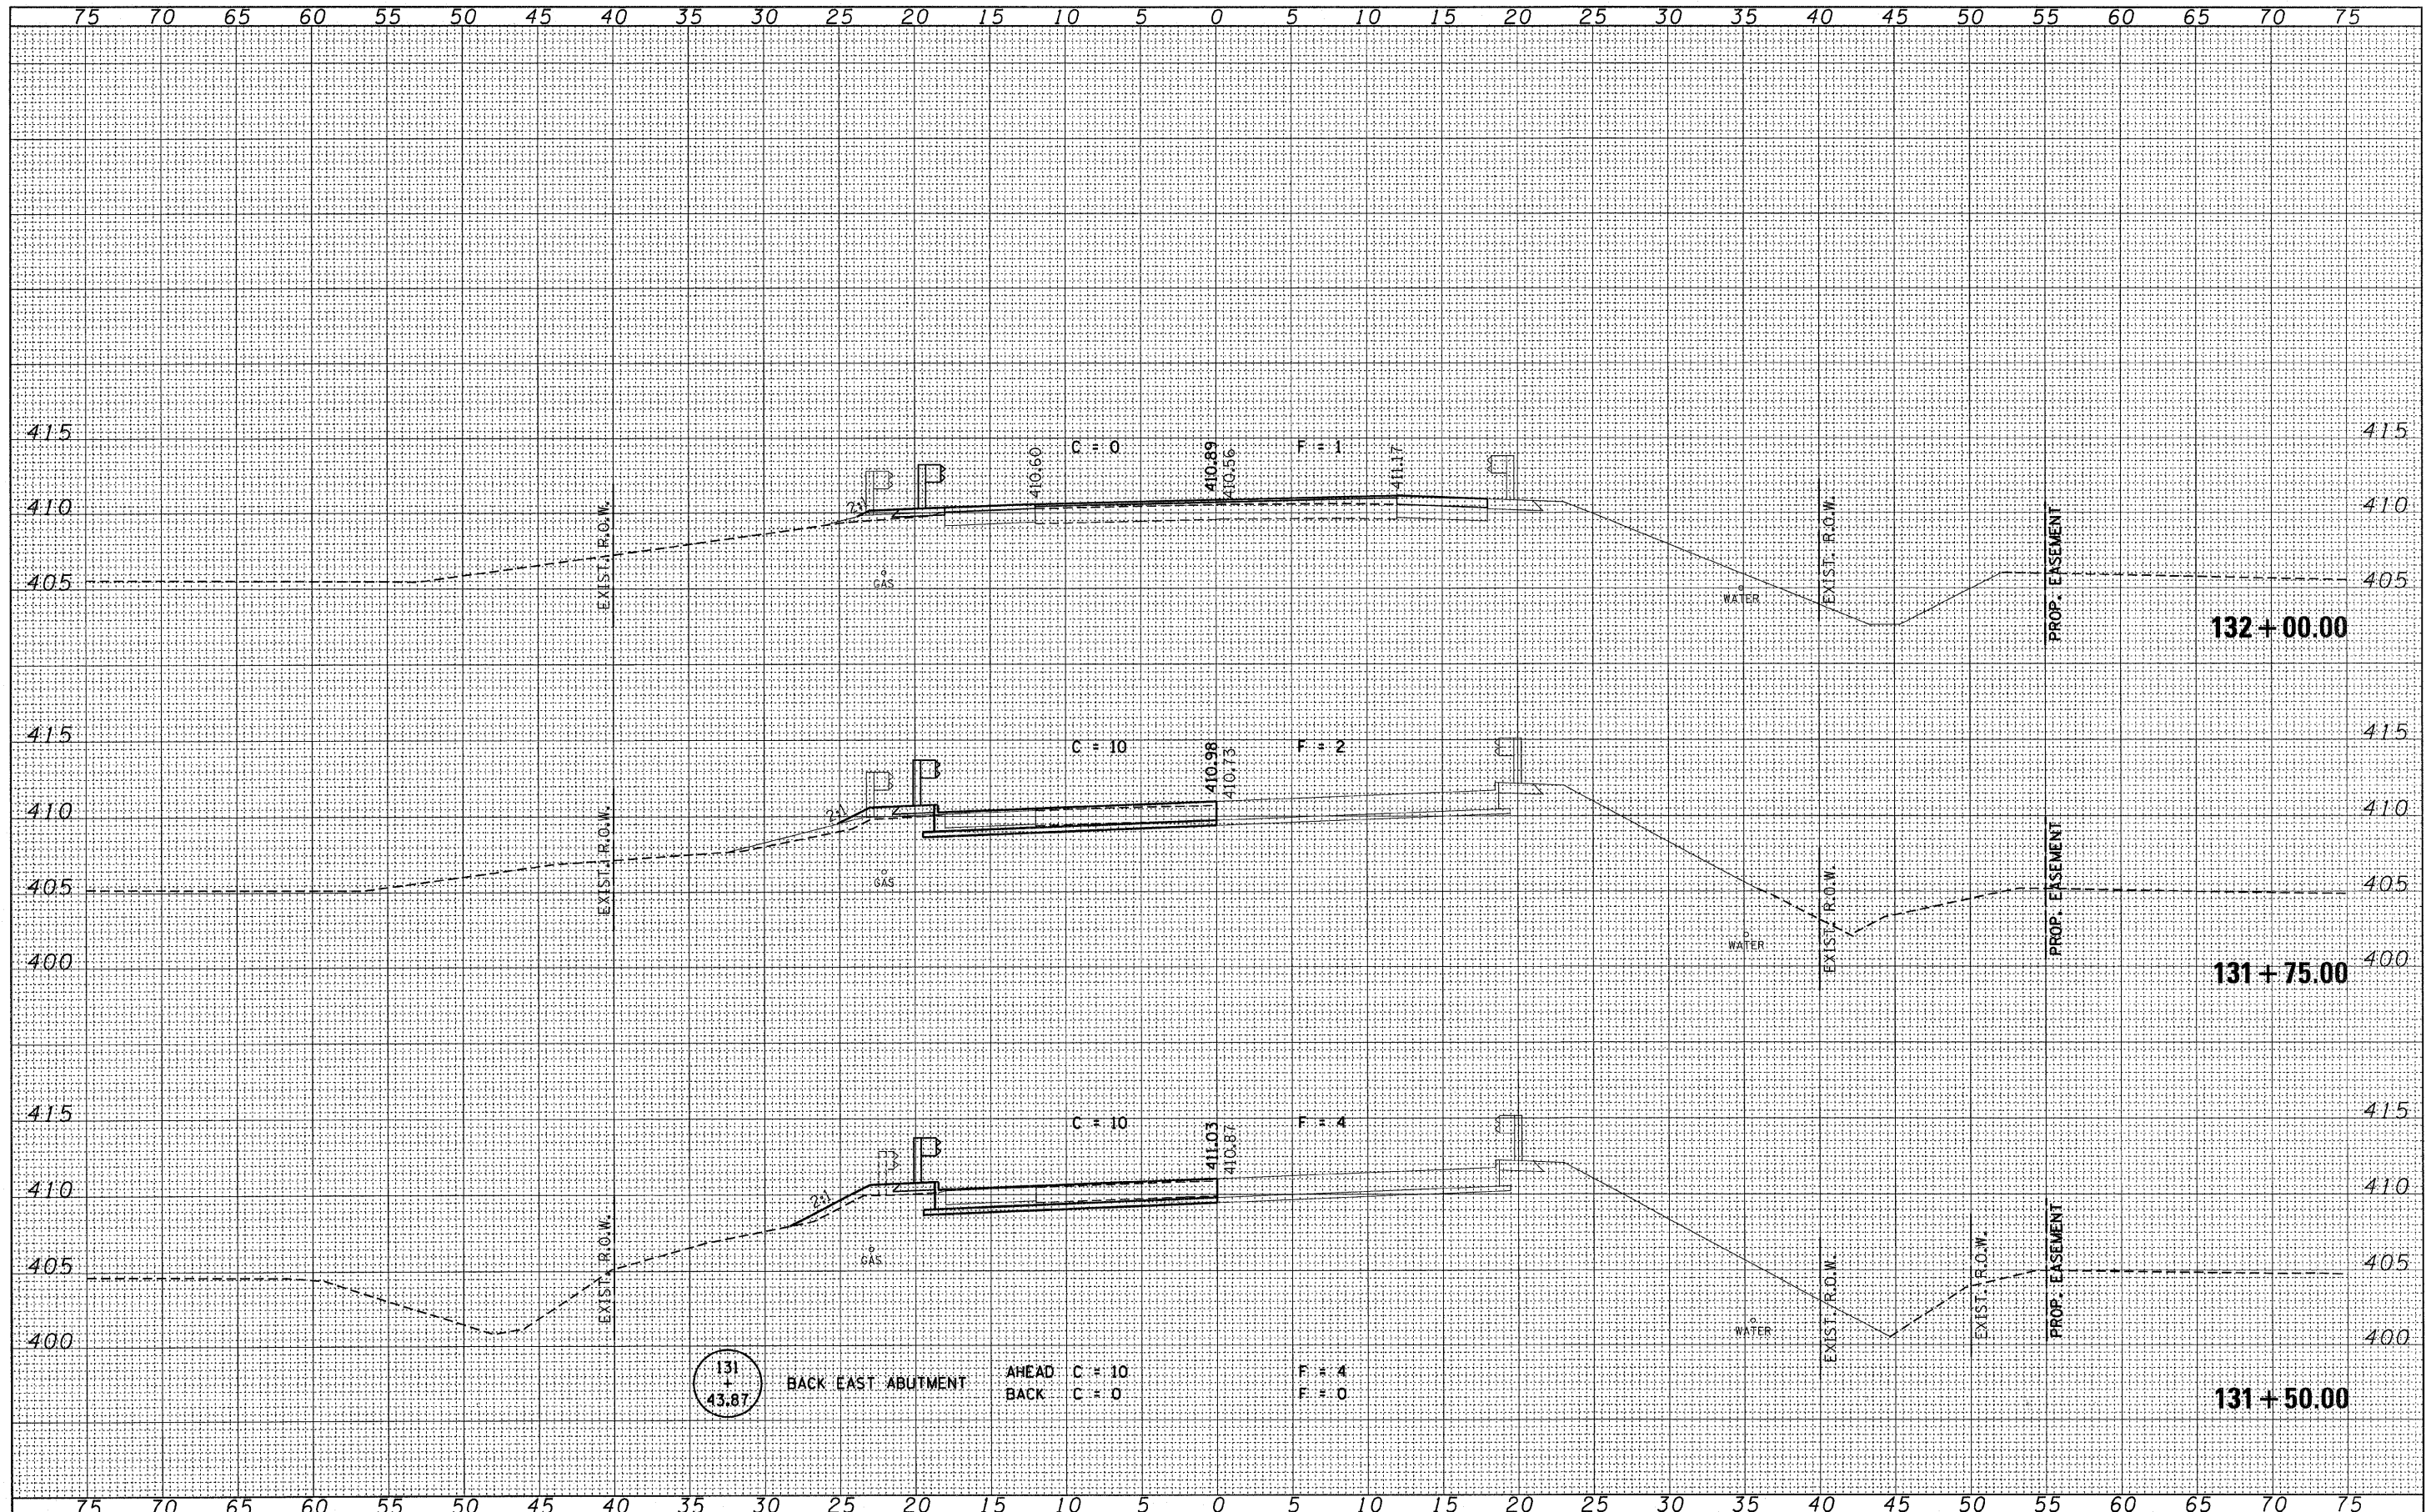

FILE NAME = 080045-ah1-sxa-stage2.dgn
 USER NAME =
 PLOT SCALE =
 PLOT DATE = 9/12/2008

DESIGNED - L.F.S.	REVISED -
DRAWN - D.T.M.	REVISED -
CHECKED - S.W.M.	REVISED -
DATE - 09/11/08	REVISED -

STATE OF ILLINOIS
 DEPARTMENT OF TRANSPORTATION

HLR HAMPTON, LENZINI & RENWICK, INC.
 CIVIL & STRUCTURAL ENGINEERS
 LAND SURVEYORS

STAGE 2
 CROSS SECTIONS
 STA. 131+50.00 TO STA. 132+00.00

F.A.S. 2881	SECTION 30B-1	COUNTY SALINE	TOTAL SHEETS 45	SHEET NO. 43
FED. ROAD DIST. NO.		ILLINOIS FED. AID PROJECT		