


DATE	
BY	
SURVEYED	
NOTED	
TEMPLATE	
NOTE BOOK	
AREAS CHECKED	
NO.	

DATE	
BY	
SURVEYED	
NOTED	
TEMPLATE	
NOTE BOOK	
AREAS CHECKED	
NO.	

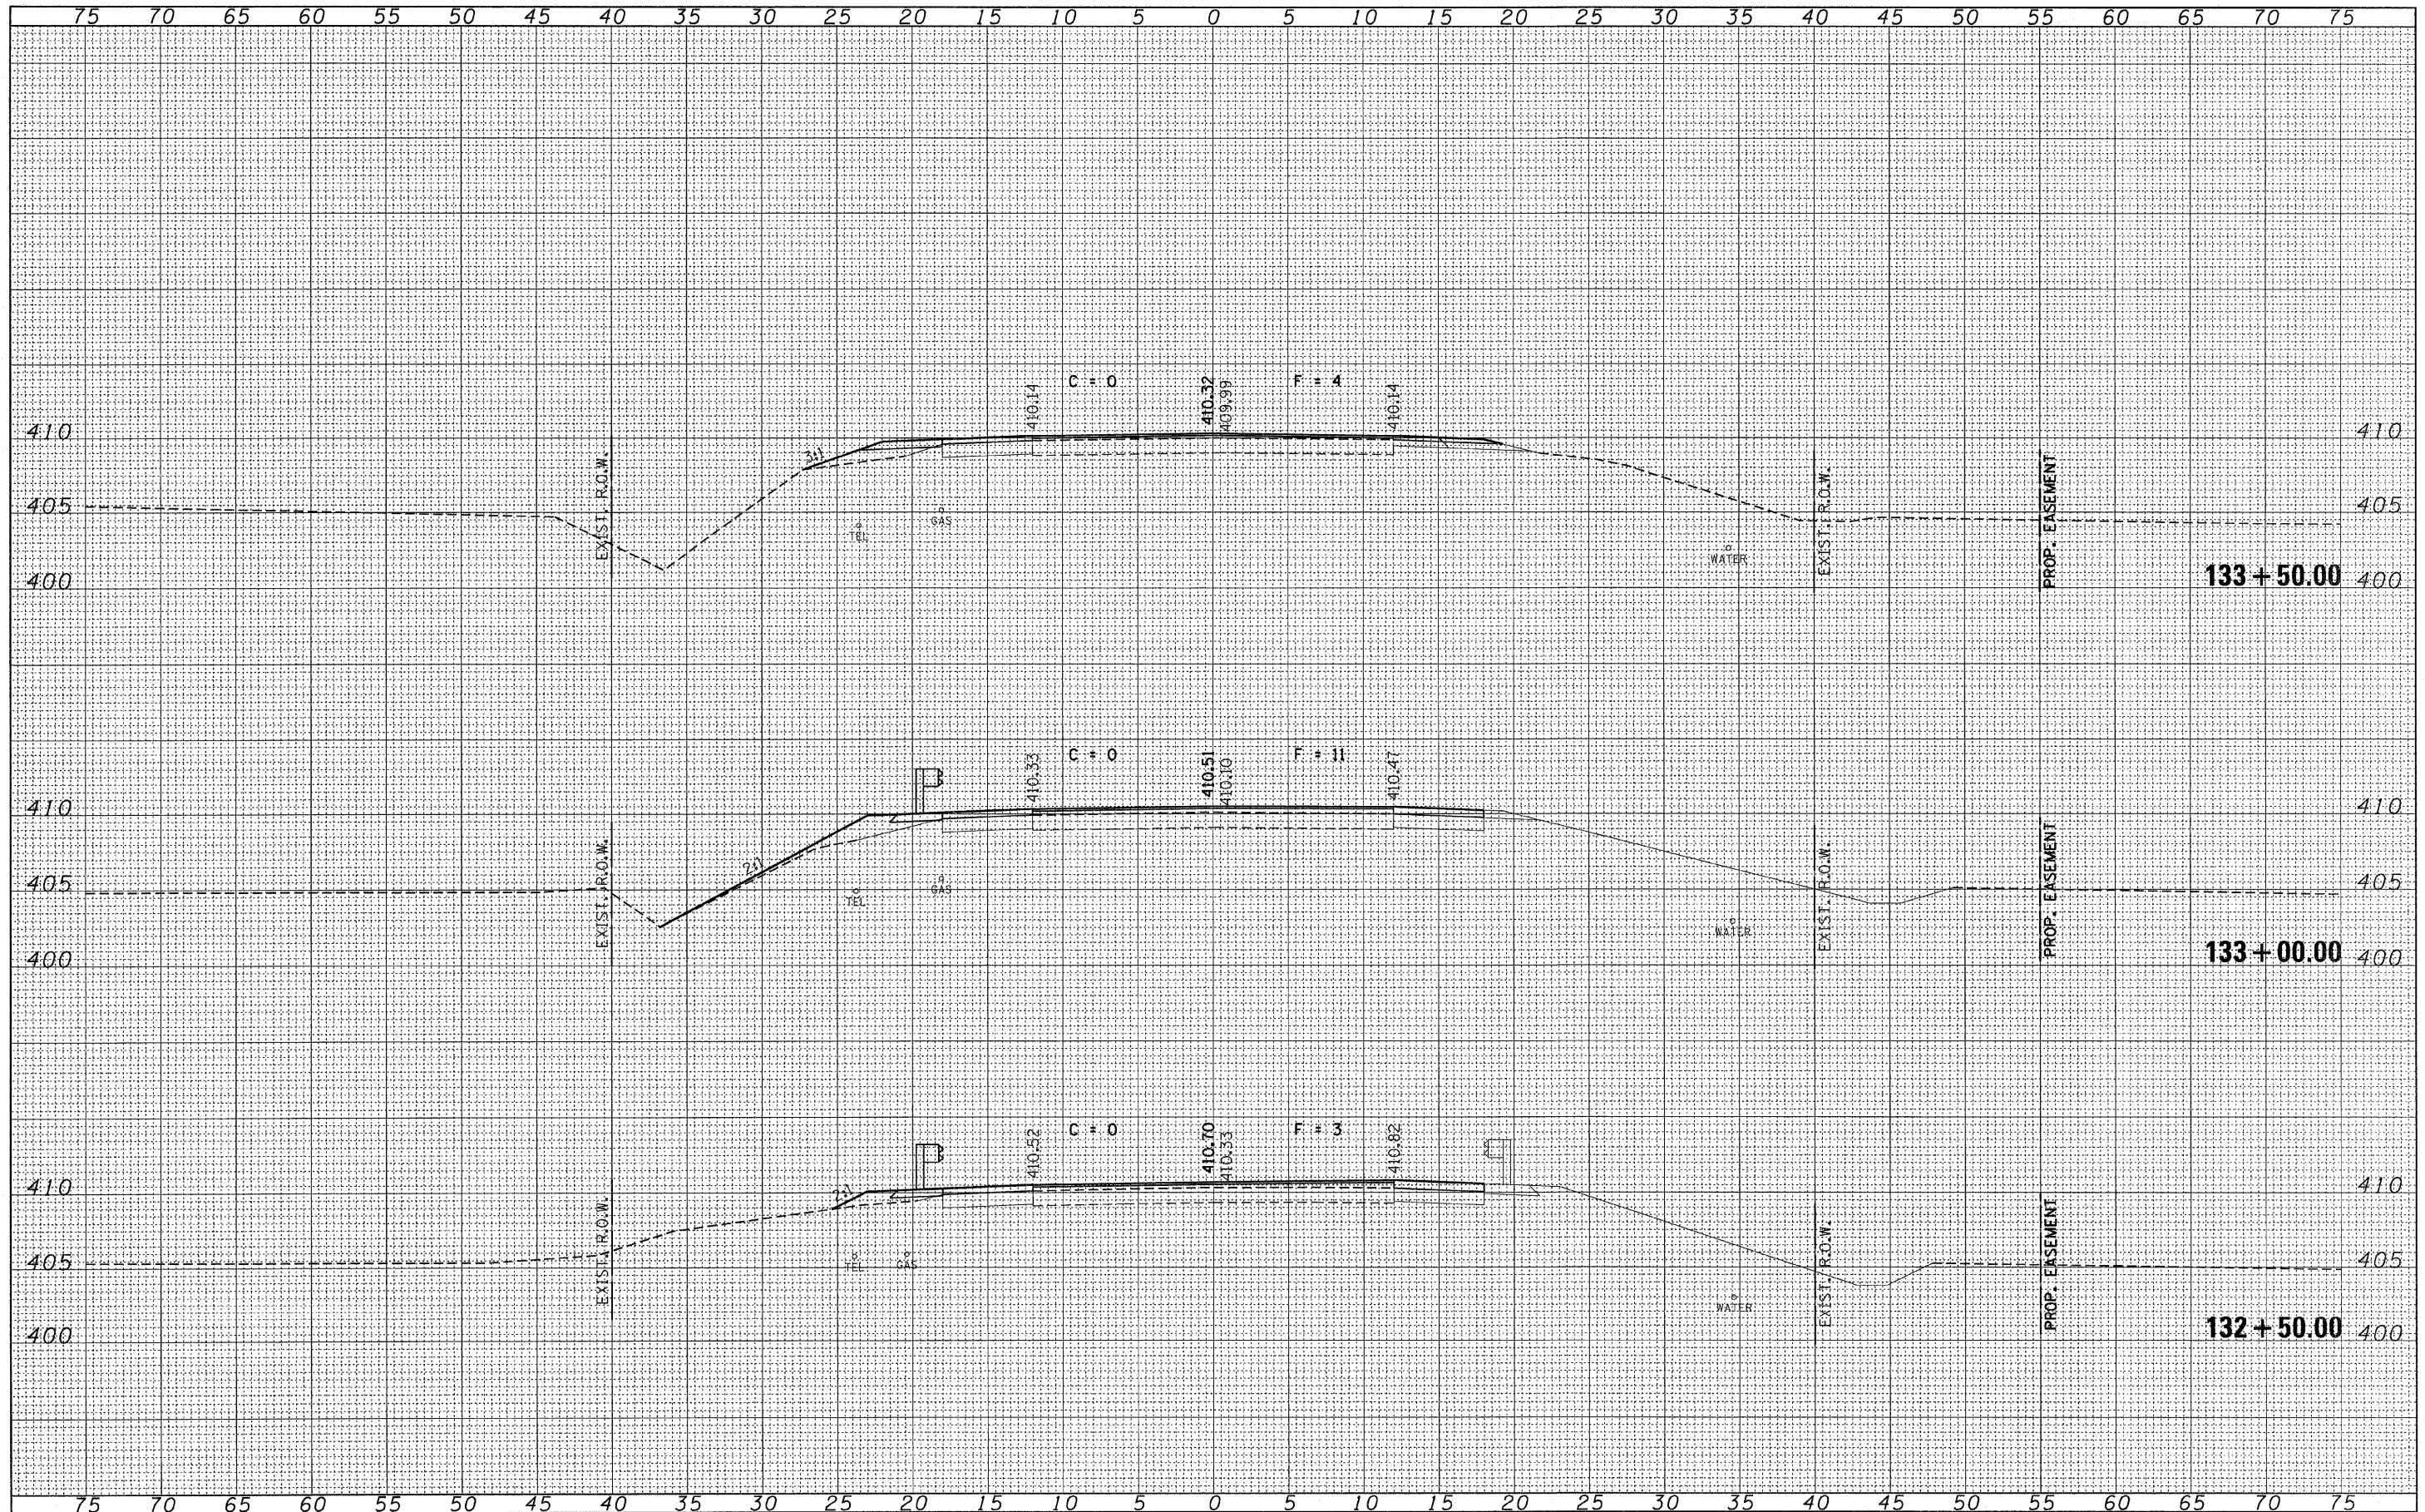

FILE NAME = 080045-ah1-axs-stage2.dgn
 USER NAME =
 PLOT SCALE =
 PLOT DATE = 9/12/2008

DESIGNED -	L.F.S.	REVISED -	
DRAWN -	D.T.M.	REVISED -	
CHECKED -	S.W.M.	REVISED -	
DATE -	09/11/08	REVISED -	

STATE OF ILLINOIS
 DEPARTMENT OF TRANSPORTATION

HLR HAMPTON, LENZINI & RENWICK, INC.
 CIVIL & STRUCTURAL ENGINEERS
 LAND SURVEYORS

**STAGE 2
 CROSS SECTIONS**

F.A.S.	SECTION	COUNTY	TOTAL SHEETS	SHEET NO.
2881	30B-1	SALINE	45	44
CONTRACT NO.				
FED. ROAD DIST. NO.		ILLINOIS FED. AID PROJECT		

SCALE: SHEET NO. OF SHEETS STA. 132+50.00 TO STA. 133+50.00