

SIGN LEGEND

1 **RAMP CLOSED AHEAD** TS-9-4860

2 **THIS RAMP WILL BE CLOSED** TS-4-4860 (SEE NOTE 2)

3 **R3-2-36** (SEE NOTE 1)

4 **DETOUR TOLL EAST** M4-8(0)-2412, M4-15-2412, M3-2-2412, M1-1-24, M5-1R(0)-2115

5 **DETOUR TOLL EAST** M4-8(0)-2412, M4-15-2412, M3-2-2412, M1-1-24, M6-1-2115

6 **DETOUR TOLL EAST** M4-8(0)-2412, M4-15-2412, M3-2-2412, M1-1-24, M5-1L(0)-2115

7 **DETOUR TOLL EAST** M4-8(0)-2412, M4-15-2412, M3-2-2412, M1-1-24, M6-1-2115

8 **PORTABLE CHANGEABLE MESSAGE SIGN**
I88 EAST RAMP CLOSED PHASE I 3-SEC DISPLAY (18" LETTERS)
NO EB 88 ACCESS FROM 59 PHASE II 4-SEC DISPLAY (18" LETTERS)
FOLLOW MARKED DETOUR PHASE III 3-SEC DISPLAY (18" LETTERS)

9 **DETOUR TOLL EAST** M4-8(0)-2412, M4-15-2412, M3-2-2412, M1-1-24, M6-1-2115

10 **PORTABLE CHANGEABLE MESSAGE SIGN**
I88 EAST RAMP CLOSED PHASE I 3-SEC DISPLAY (18" LETTERS)
DETOUR LEFT AT SIGNAL PHASE II 3-SEC DISPLAY (18" LETTERS)


11 **DETOUR AHEAD** W20-2(0)-48

12 **END DETOUR TOLL EAST** M4-8A(0)-2418, M4-15-2412, M3-2-2412, M1-1-24

NOTES

- SEE MAINTENANCE OF TRAFFIC PLANS FOR SIGN LOCATION DETAIL.
- PLACE TS-4 SIGN ADJACENT TO EASTBOUND RAMP ENTRANCE SIGNAGE FOR SOUTHBOUND DIRECTION ONLY. DATES FOR BOTTOM TWO LINES ON TS-4 SIGN SHALL BE DETERMINED BY THE ENGINEER AND PLACED AT LEAST ONE (1) WEEK PRIOR TO RAMP CLOSURES OR AS OTHERWISE DIRECTED BY THE ENGINEER.

MATCH LINE SEE SHEET 1 OF 8

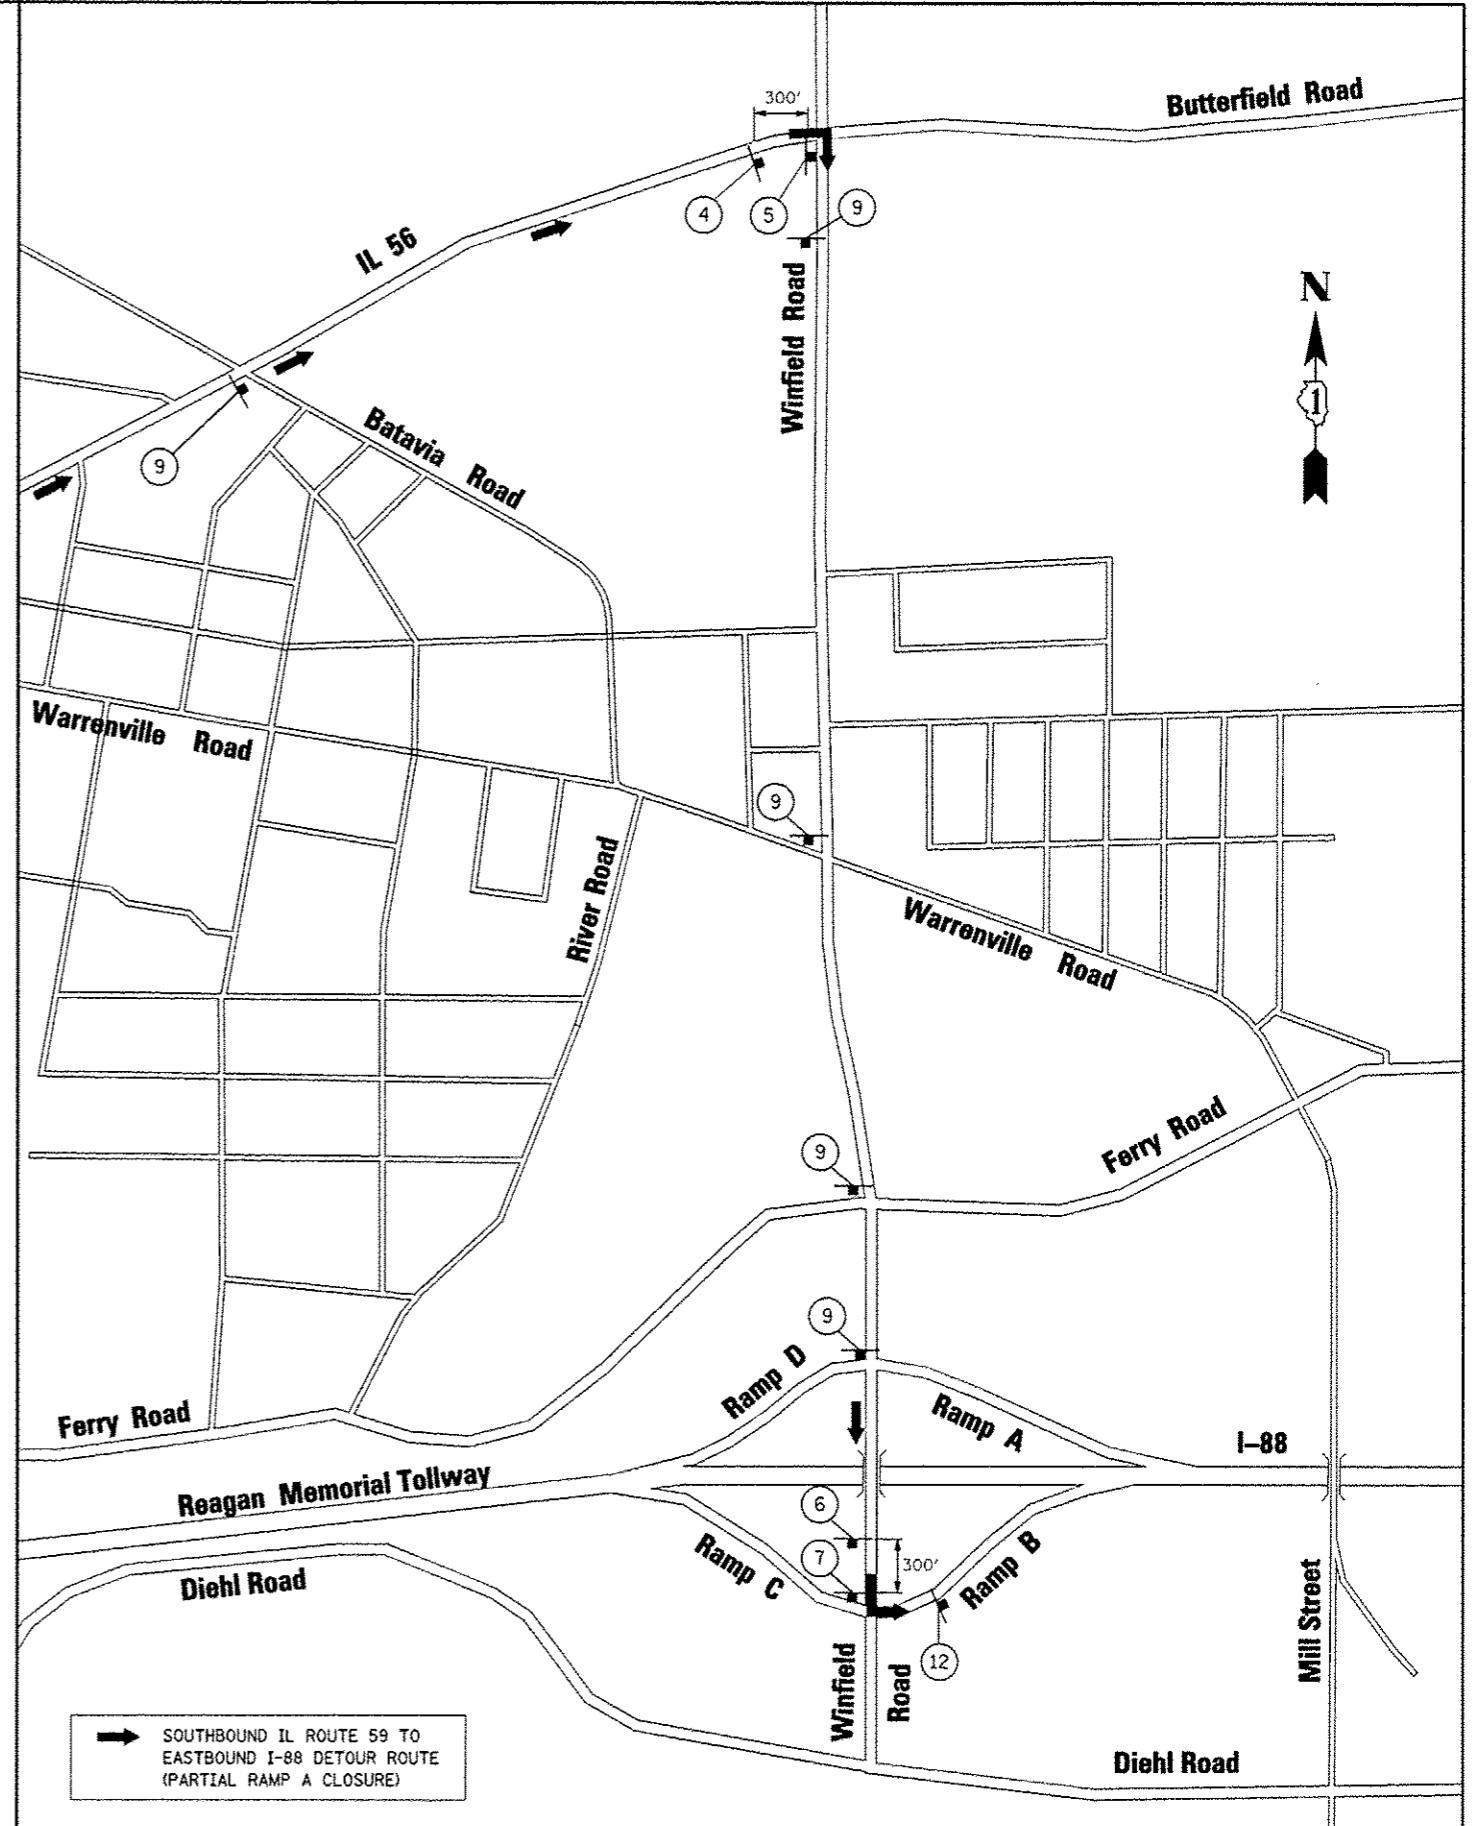

→ SOUTHBOUND IL ROUTE 59 TO EASTBOUND I-88 DETOUR ROUTE (PARTIAL RAMP A CLOSURE)

FILE NAME :	USER NAME : #USER#	DESIGNED <i>PJO</i>	REVISED -ADDENDUM A 12/17/2012
#FILE#		DRAWN <i>KES</i>	REVISED -
		CHECKED <i>JCM</i>	REVISED -
		DATE <i>10/15/2012</i>	REVISED -

**STATE OF ILLINOIS
DEPARTMENT OF TRANSPORTATION**

**DETOUR PLAN FOR RAMP A (2 OF 2)
SOUTHBOUND IL ROUTE 59 TO EASTBOUND I-88**

SCALE: N.T.S. SHEET NO. 2 OF 8 SHEETS STA. TO STA.

F.A.P. RTE.	SECTION	COUNTY	TOTAL SHEETS	SHEET NO.
338	(112 & 113) WRS-5		963	88
CONTRACT NO. 60131			ILLINOIS FED. AID PROJECT	