


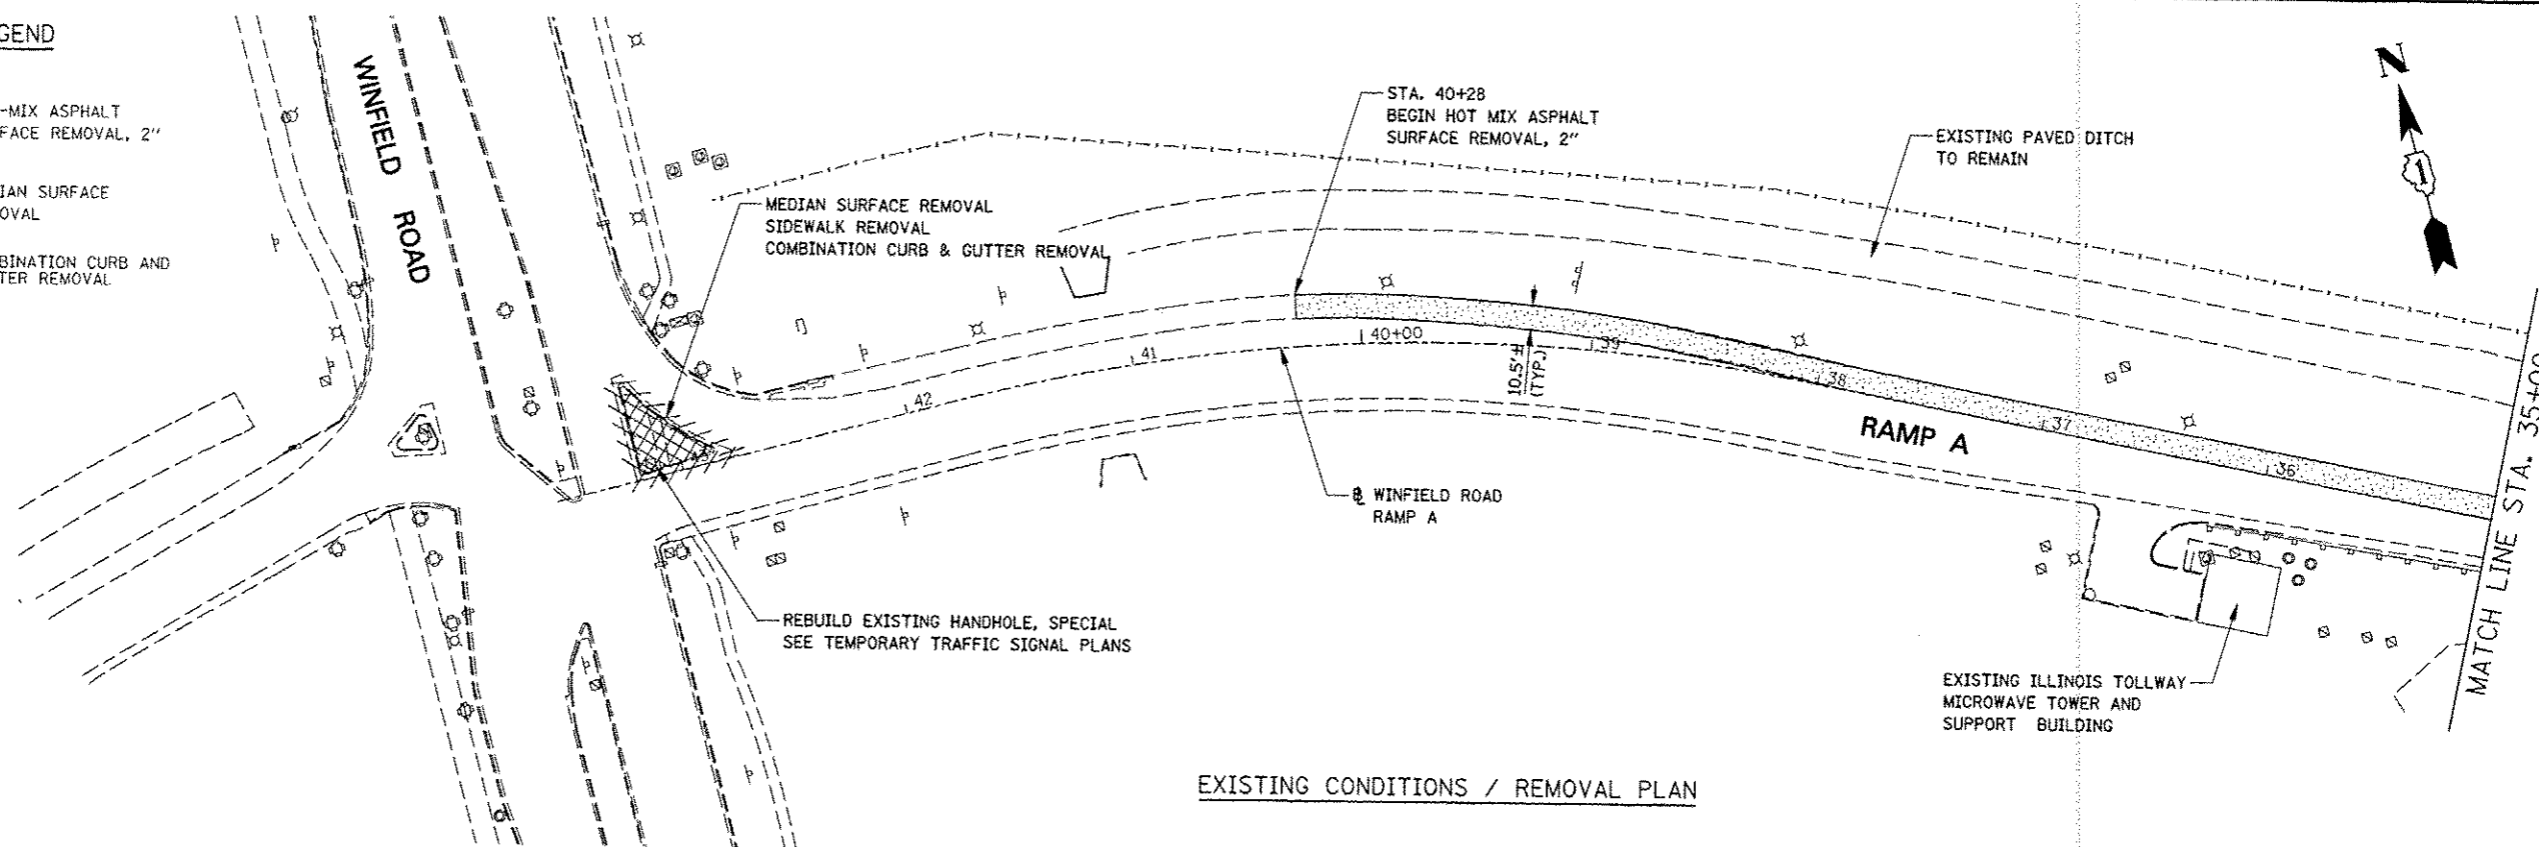



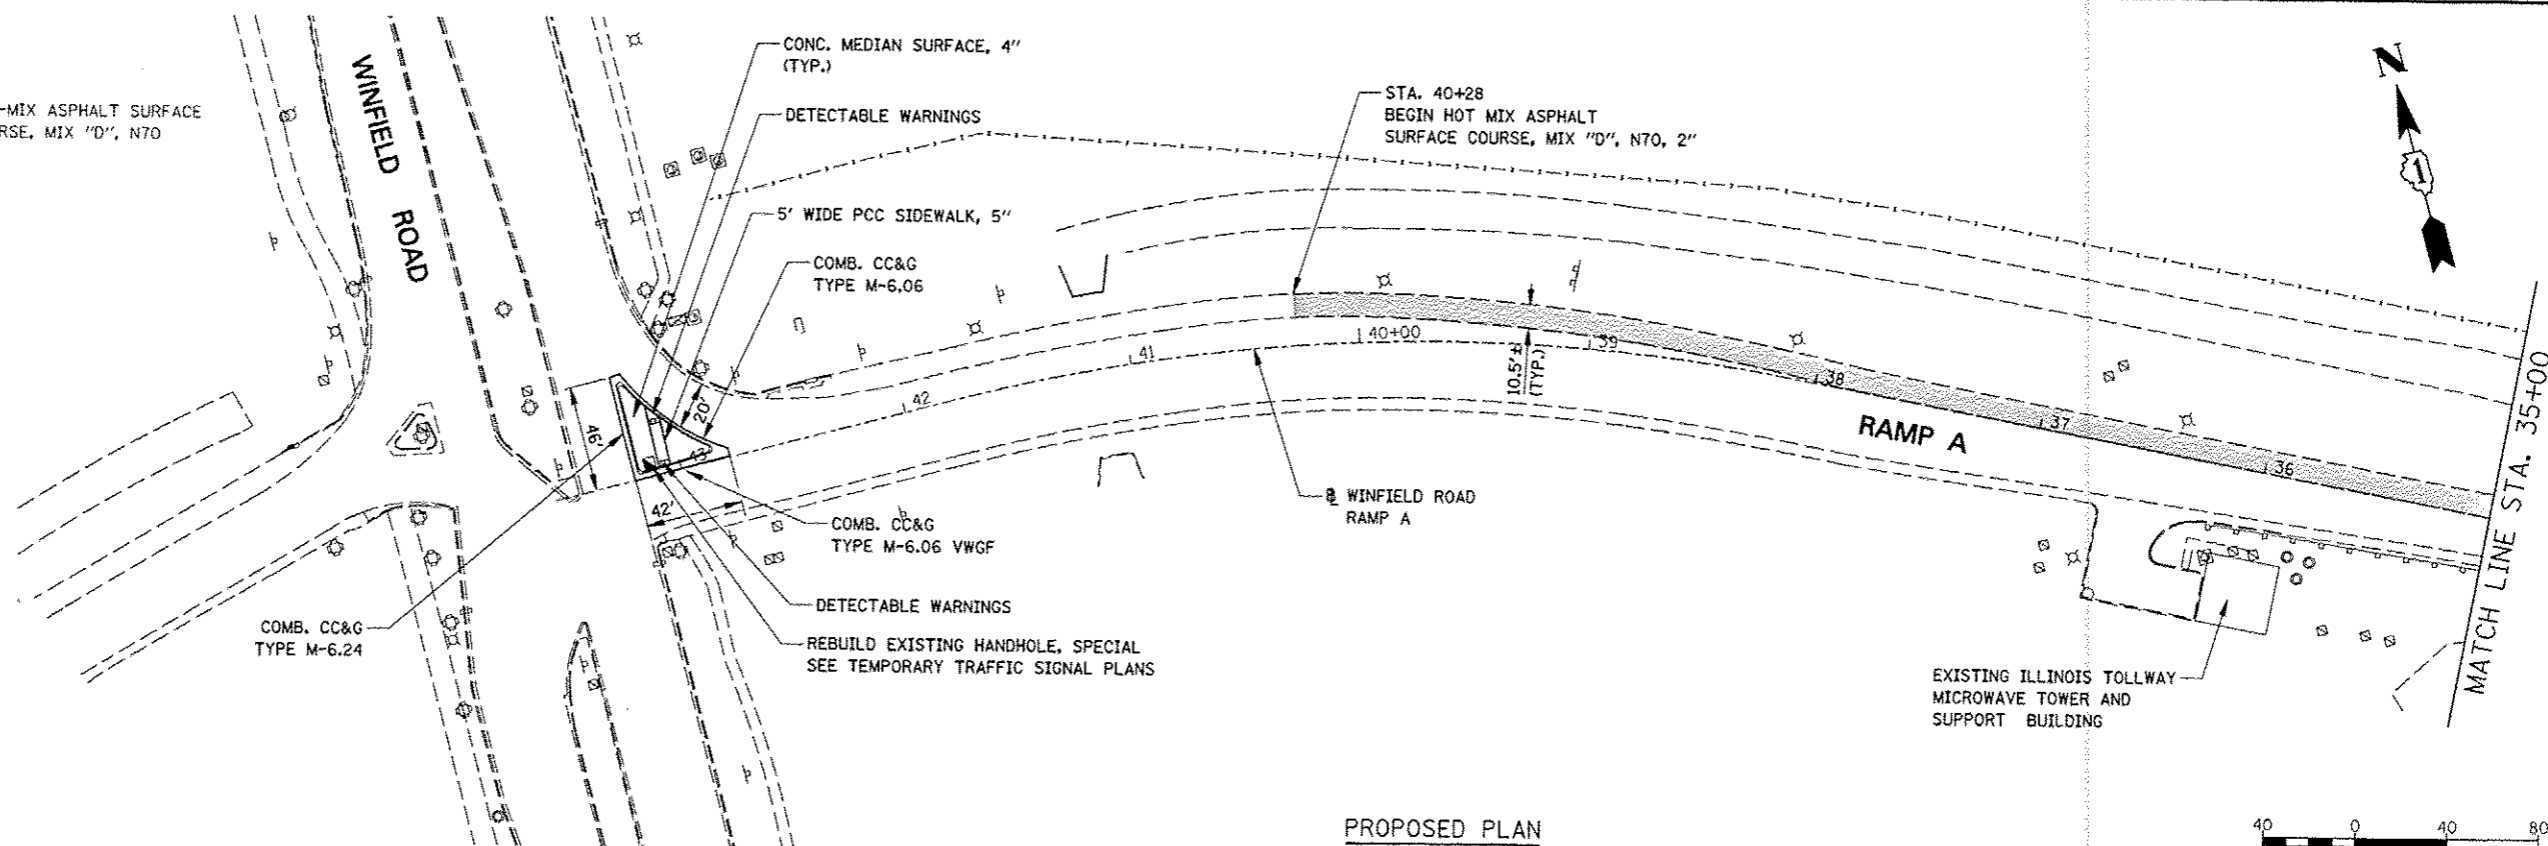
**REMOVAL LEGEND**

-  HOT-MIX ASPHALT SURFACE REMOVAL, 2"
-  MEDIAN SURFACE REMOVAL
-  COMBINATION CURB AND GUTTER REMOVAL



**LEGEND**

-  HOT-MIX ASPHALT SURFACE COURSE, MIX "D", N70



FILE NAME : *P31.E4*	USER NAME : *USERS*	DESIGNED <i>PJO</i>	REVISED - ADDENDUM A 12/17/2012
		DRAWN <i>KES</i>	REVISED -
		CHECKED <i>JCM</i>	REVISED -
		DATE <i>12/17/2012</i>	REVISED -

**STATE OF ILLINOIS  
DEPARTMENT OF TRANSPORTATION**

**REMOVAL AND PROPOSED PLAN  
WINFIELD ROAD RAMP A**

F.A.P. RTE.	SECTION	COUNTY	TOTAL SHEETS NO.	SHEET NO.
338	(112 & 113) WRS-5	DUPAGE	263	262A

SCALE: 1" = 40' SHEET NO. 1 OF 4 SHEETS STA. 43+56.10 TO STA. 35+00

CONTRACT NO. 60131 ILLINOIS FED. AID PROJECT