






REMOVAL LEGEND


-  HOT-MIX ASPHALT SURFACE REMOVAL, 2"
-  MEDIAN SURFACE REMOVAL
-  COMBINATION CURB AND GUTTER REMOVAL



EXISTING CONDITIONS / REMOVAL PLAN

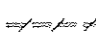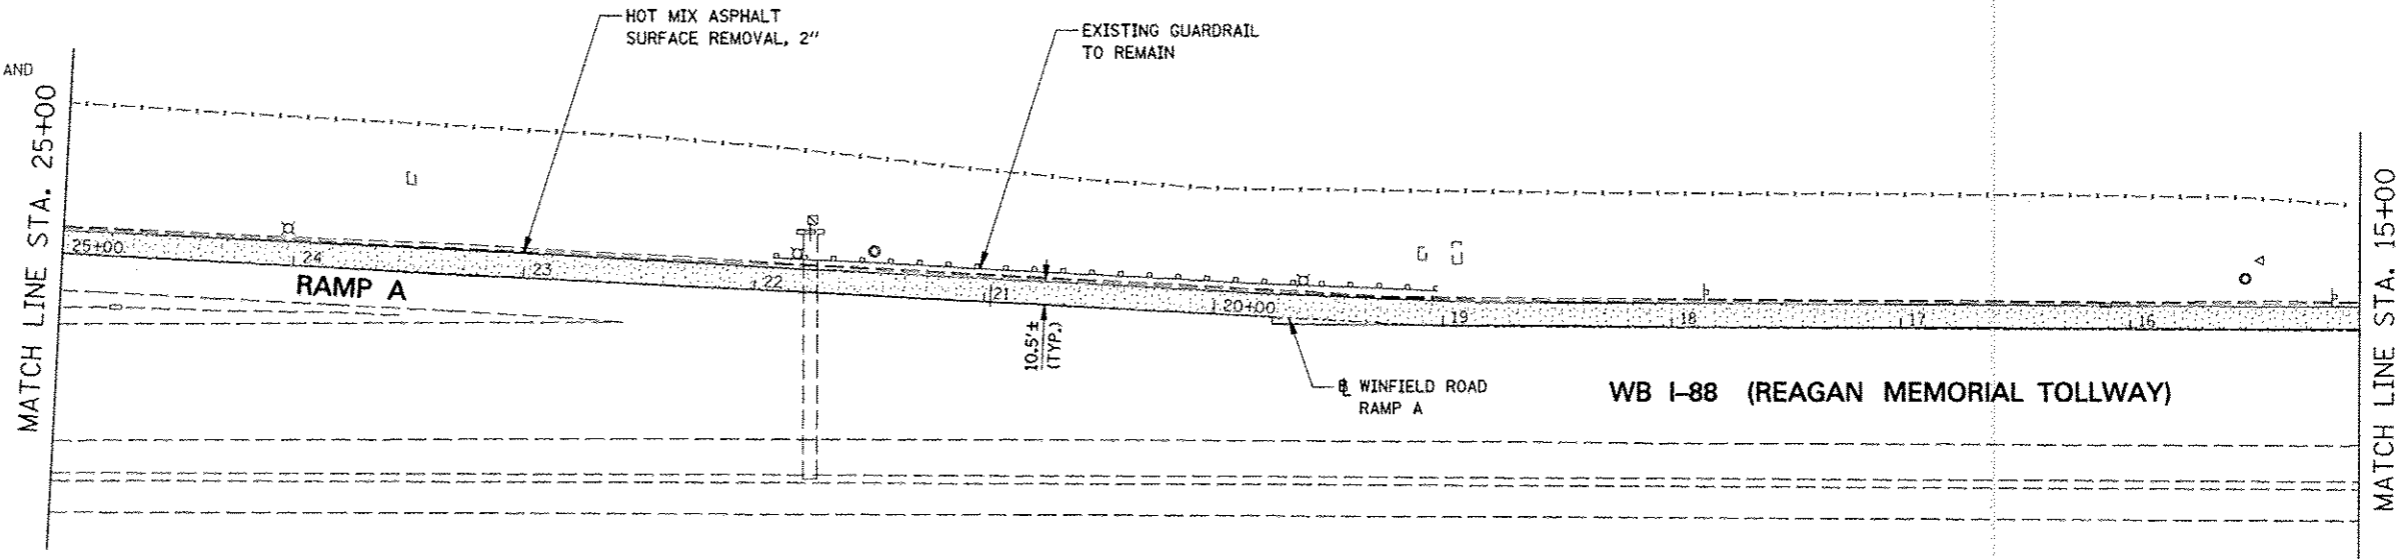LEGEND


-  HOT-MIX ASPHALT SURFACE COURSE, MIX "D", N70

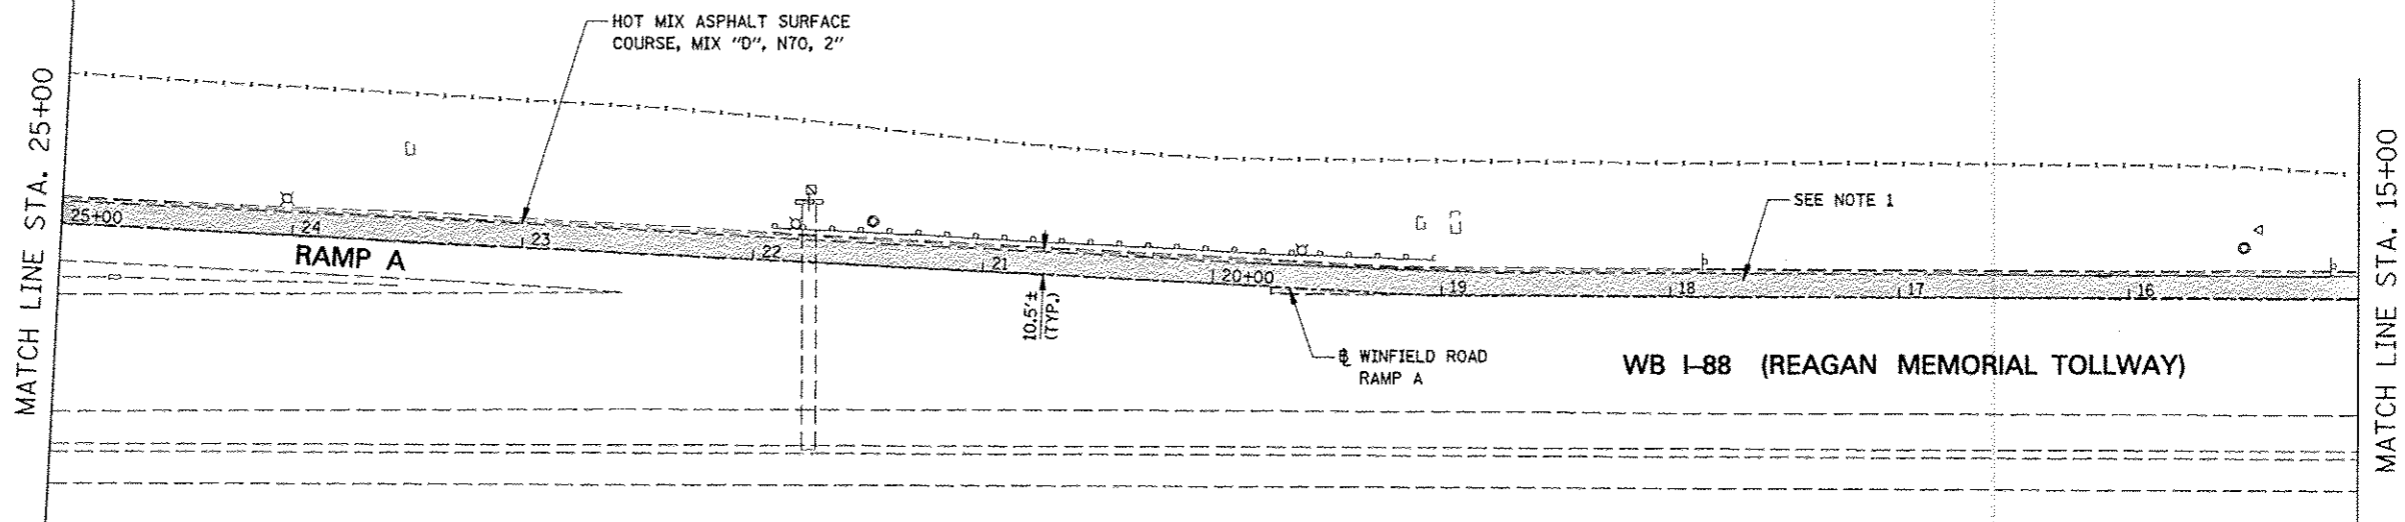

PROPOSED PLAN

NOTES

1. SHOULDER RUMBLE STRIPS, 16 INCH SHALL BE INSTALLED ALONG MAINLINE I-88 SHOULDER BETWEEN STA. 6+62 AND STA 19+00 IN ACCORDANCE WITH TOLLWAY STANDARD D6 AFTER TRAFFIC IS RETURNED TO THE EXISTING TRAFFIC PATTERN AT THE END OF THE CONTRACT.

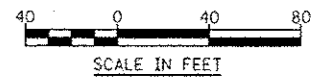

FILE NAME #	USER NAME #	DESIGNED <i>PJO</i>	REVISED -ADDENDUM A 12/17/2012
#FILE#	#USER#	DRAWN <i>KES</i>	REVISED -
		CHECKED <i>JCM</i>	REVISED -
		DATE <i>12/17/2012</i>	REVISED -

**STATE OF ILLINOIS
DEPARTMENT OF TRANSPORTATION**

REMOVAL AND PROPOSED PLAN WINFIELD ROAD RAMP A	
SCALE: 1" = 40'	SHEET NO. 3 OF 4 SHEETS
STA. 25+00	TO STA. 15+00

F.A.P. RTE.	SECTION	COUNTY	TOTAL SHEETS	SHEET NO.
338	(112 & 113) WRS-5	DUPAGE	63	262C
				CONTRACT NO. 60131
ILLINOIS FED. AID PROJECT				