


POLYUREA PAVEMENT MARKING, LINE 10" SOLID WHITE WITH 12" SOLID WHITE CHEVRONS AT 45 DEG., SPACED AT 20' C-C (SEE NOTE 1)

NOTES

1. NEW PAVEMENT MARKING SHALL BE INSTALLED IN THE SAME LOCATION AS THE EXISTING PAVEMENT MARKING.

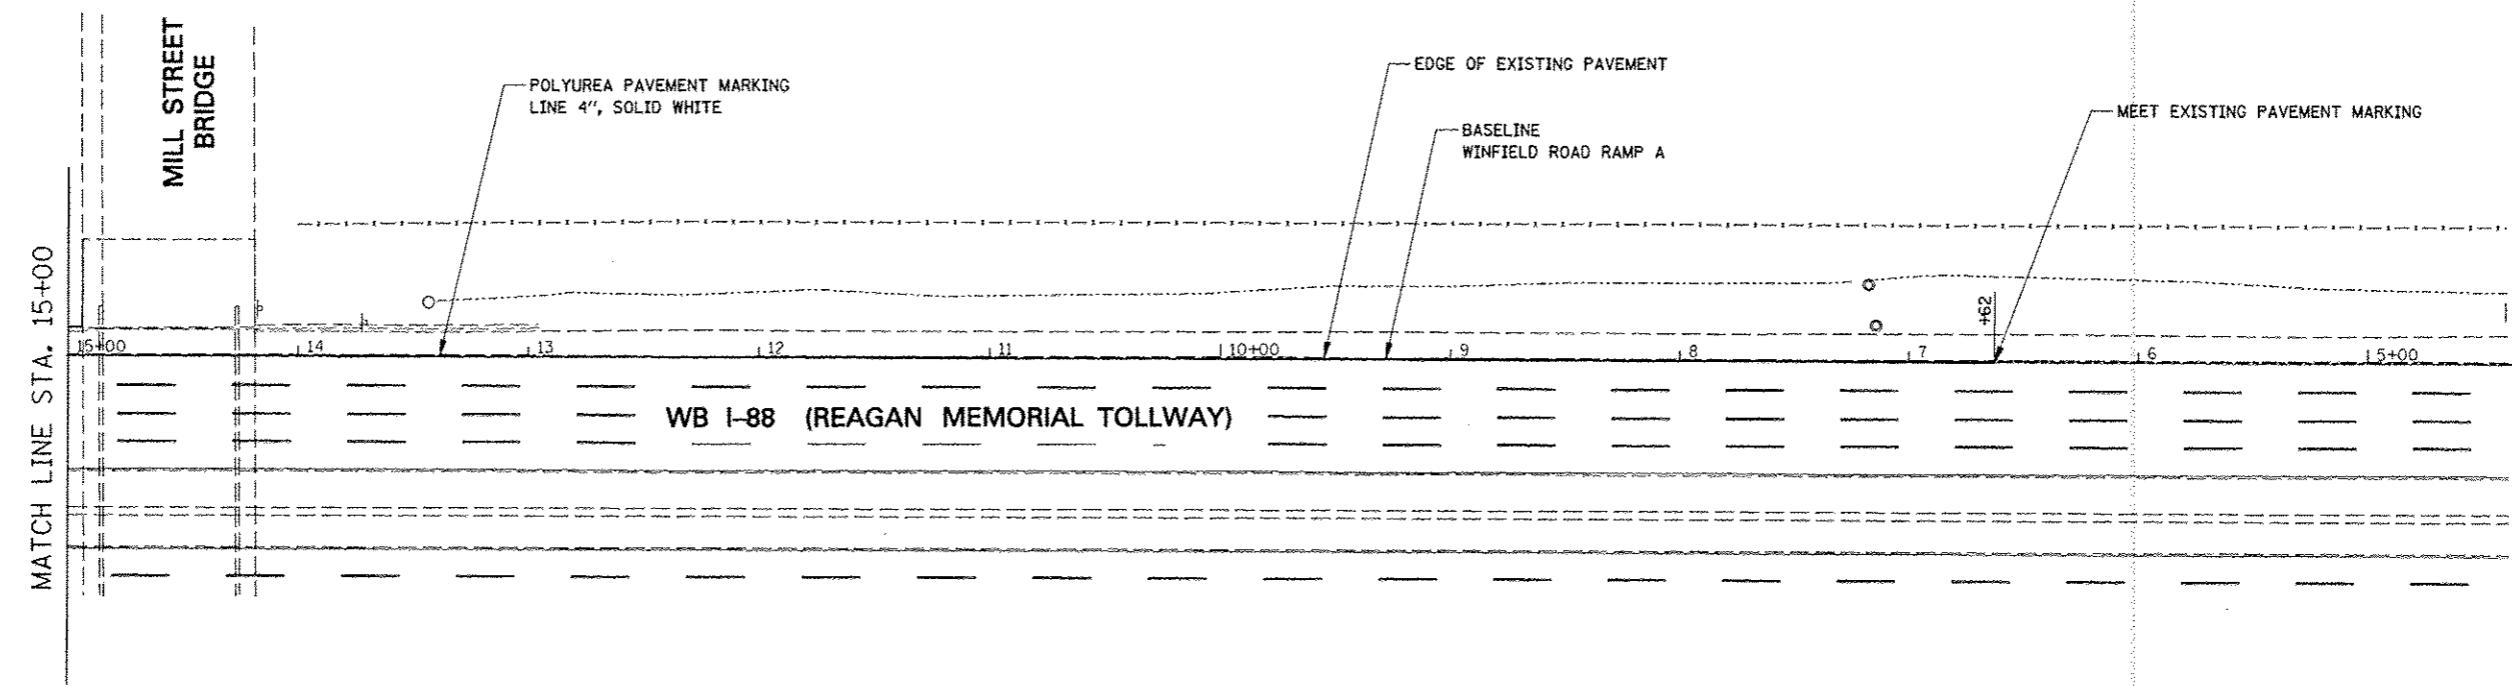

| | | | |
|-----------|-----------|--------------|------------------------|
| FILE NAME | USER NAME | DESIGNED | REVISED |
| #FILE# | *USER* | PJO | -ADDENDUM A 12/17/2012 |
| | | DRAWN | REVISED |
| | | KES | - |
| | | CHECKED | REVISED |
| | | JCM | - |
| | | DATE | REVISED |
| | | 1/10/15/2012 | - |

**STATE OF ILLINOIS
DEPARTMENT OF TRANSPORTATION**

**PAVEMENT MARKING AND SIGNING
WINFIELD ROAD RAMP A**
SCALE: 1" = 40' SHEET NO. 2 OF 2 SHEETS STA. 25+00 TO STA. 5+00

| | | | | |
|--------------------|-------------------|--------|---------------------------|-----------|
| F.A.P. RTE. | SECTION | COUNTY | TOTAL SHEETS | SHEET NO. |
| 338 | (112 & 113) WRS-5 | DUPAGE | 963 | 3968 |
| CONTRACT NO. 60131 | | | ILLINOIS FED. AID PROJECT | |