


FINAL SURVEY	DATE
NO. _____	BY _____
REVISIONS	
PLOTTED	
TEMPLATE	
AREAS	
CHECKED	

ORIGINAL SURVEY	DATE
NO. _____	BY _____
REVISIONS	
PLOTTED	
TEMPLATE	
AREAS	
CHECKED	

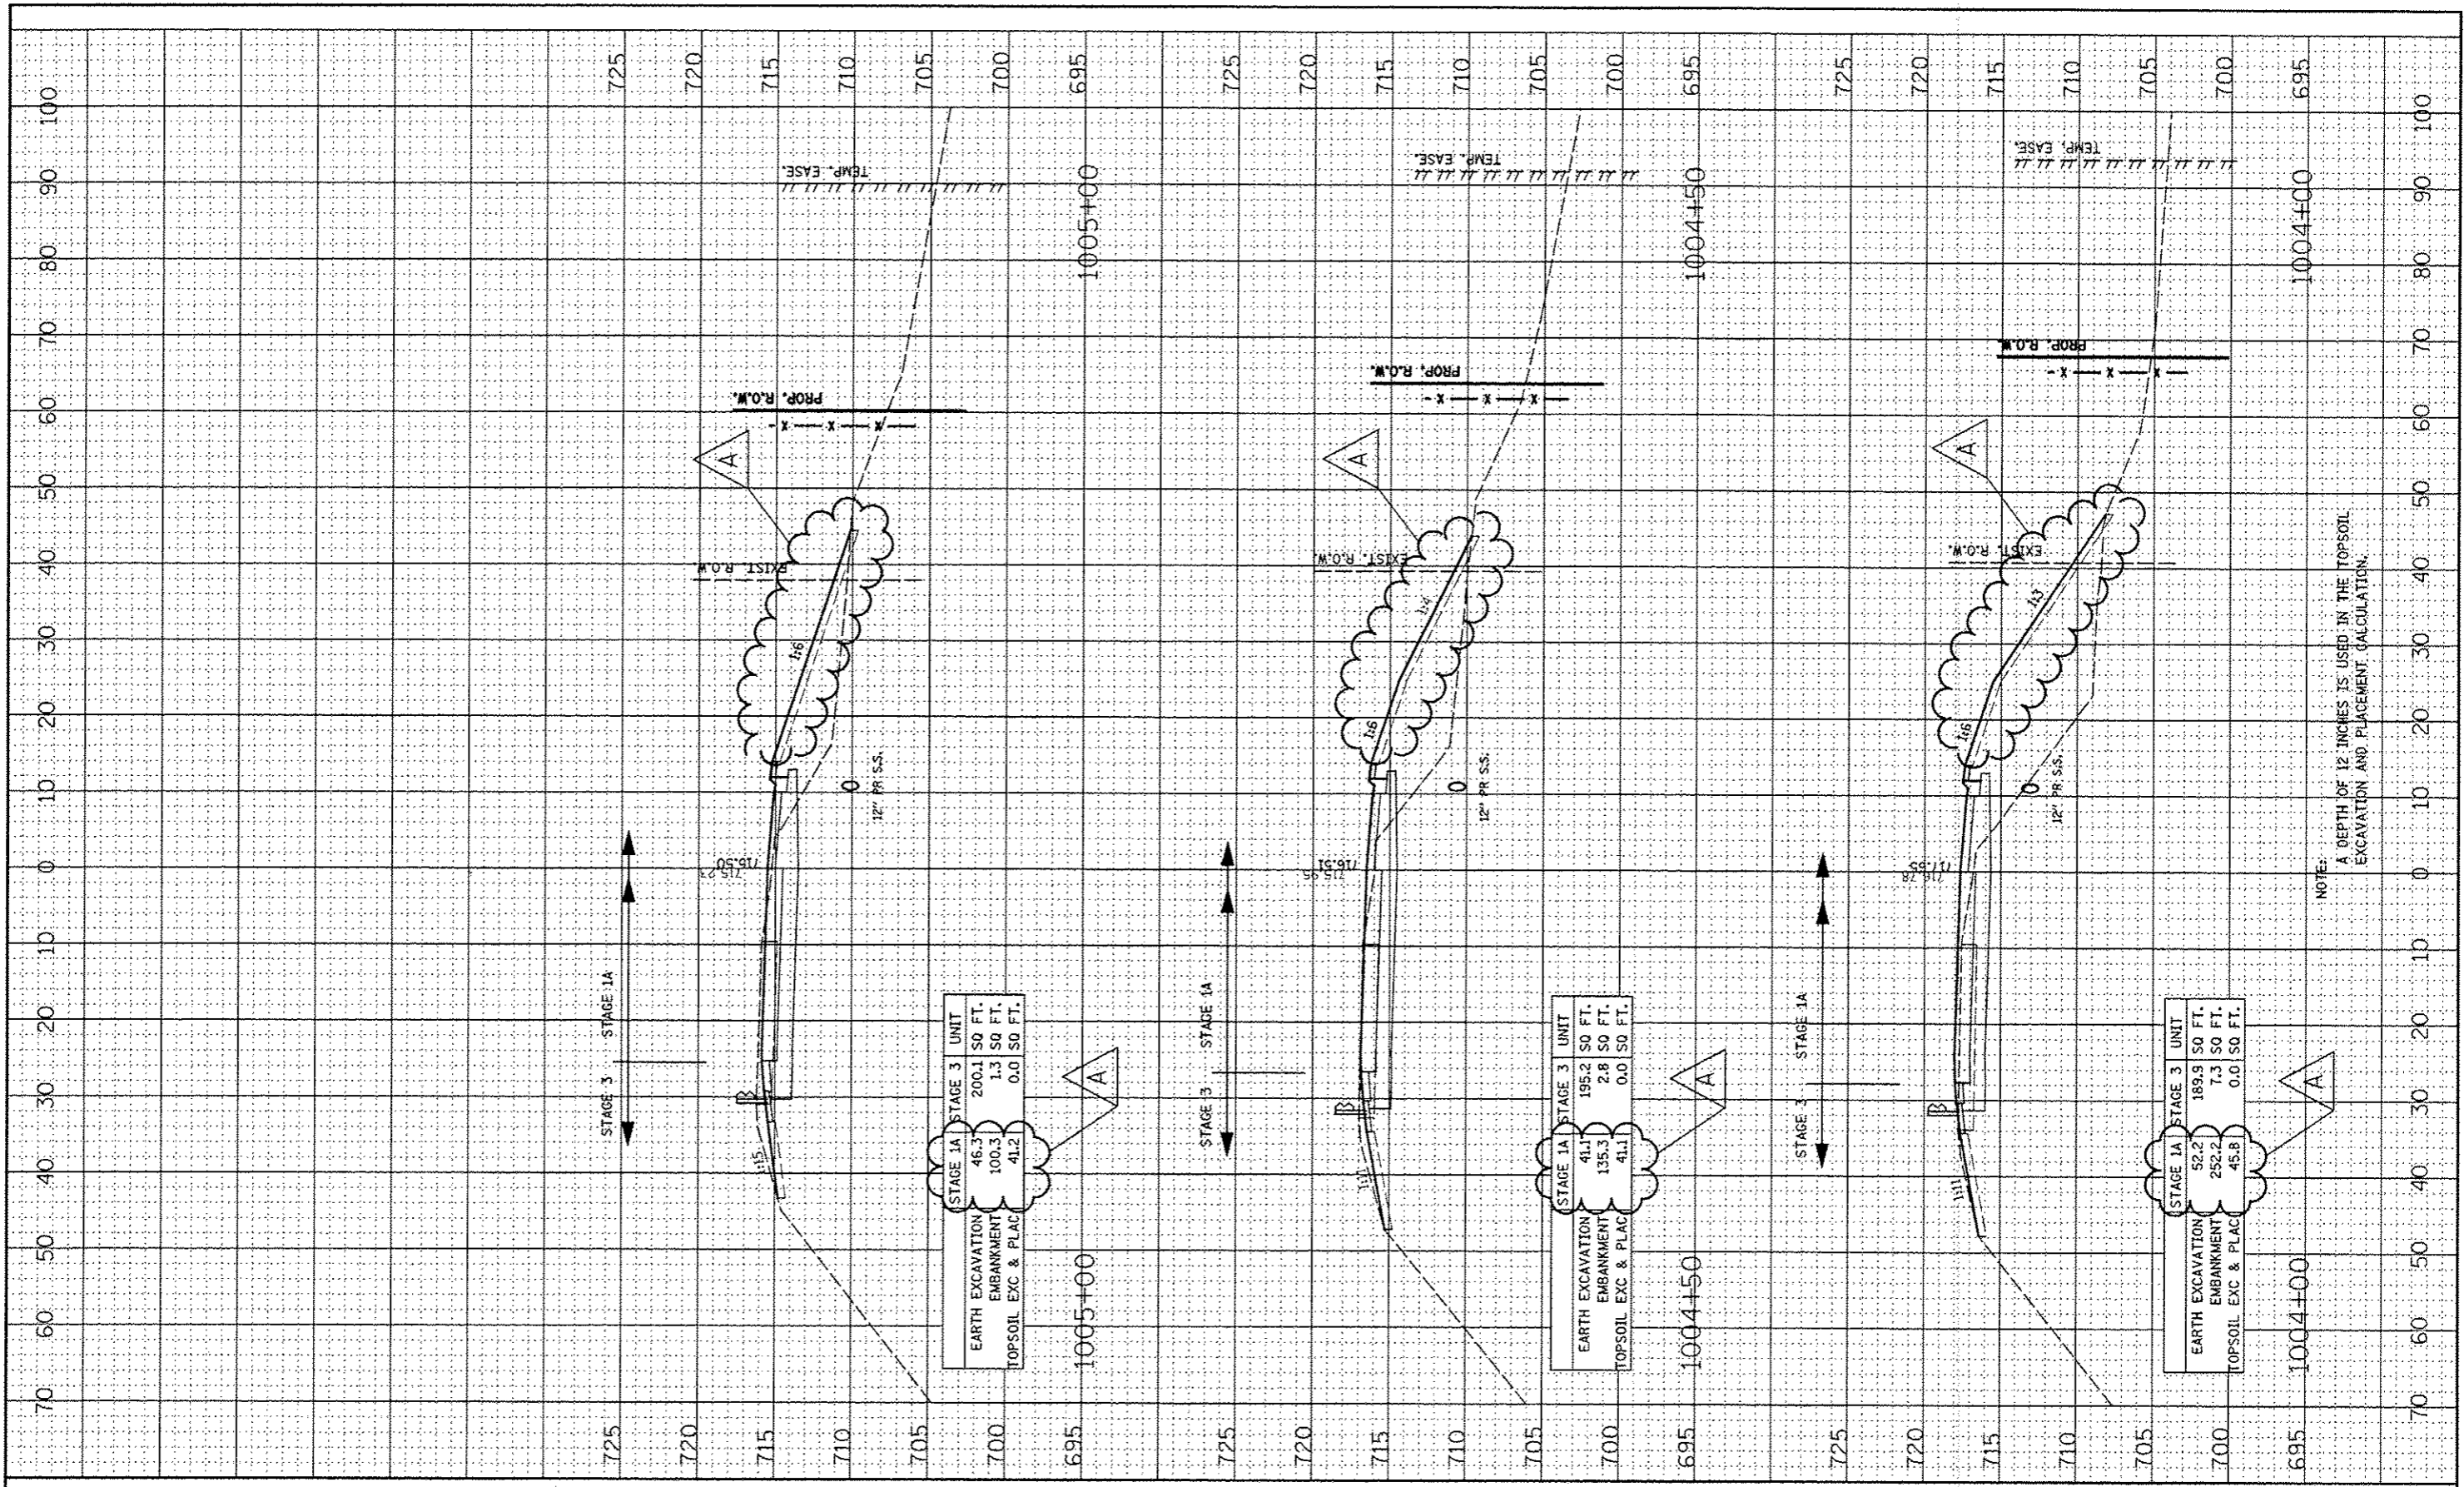

NOTE:
A DEPTH OF 12 INCHES IS USED IN THE TOPSOIL EXCAVATION AND PLACEMENT CALCULATION.

FILE NAME	USER NAME * #USER*	DESIGNED - RTA	REVISED - ADDENDUM A 12/17/2012
#FILE#		DRAWN - KES	REVISED -
PLOT SCALE * #SCALE*		CHECKED - PJO	REVISED -
PLOT DATE * #DATE*		DATE - 10/15/2012	REVISED -

STATE OF ILLINOIS
DEPARTMENT OF TRANSPORTATION

CROSS SECTIONS		F.A.P. RTE.	SECTION	COUNTY	TOTAL SHEETS	SHEET NO.
RAMP A - STAGE 1 THRU 4		338	(112 & 113) WRS-5	DUPAGE	963	811
SCALE:	SHEET NO. 3 OF 23 SHEETS	STA. 1004+00	TO STA. 1005+00	CONTRACT NO. 60131		
FED. ROAD DIST. NO. ILLINOIS FED. AID PROJECT						