


FINI	SURVEYED	BY	DATE
SHEET	PLOTTED		
NOTE BOOK	FILE		
NO.	AREAS CHECKED		

ORIGINAL	SURVEYED	BY	DATE
SHEET	PLOTTED		
NOTE BOOK	FILE		
NO.	AREAS CHECKED		

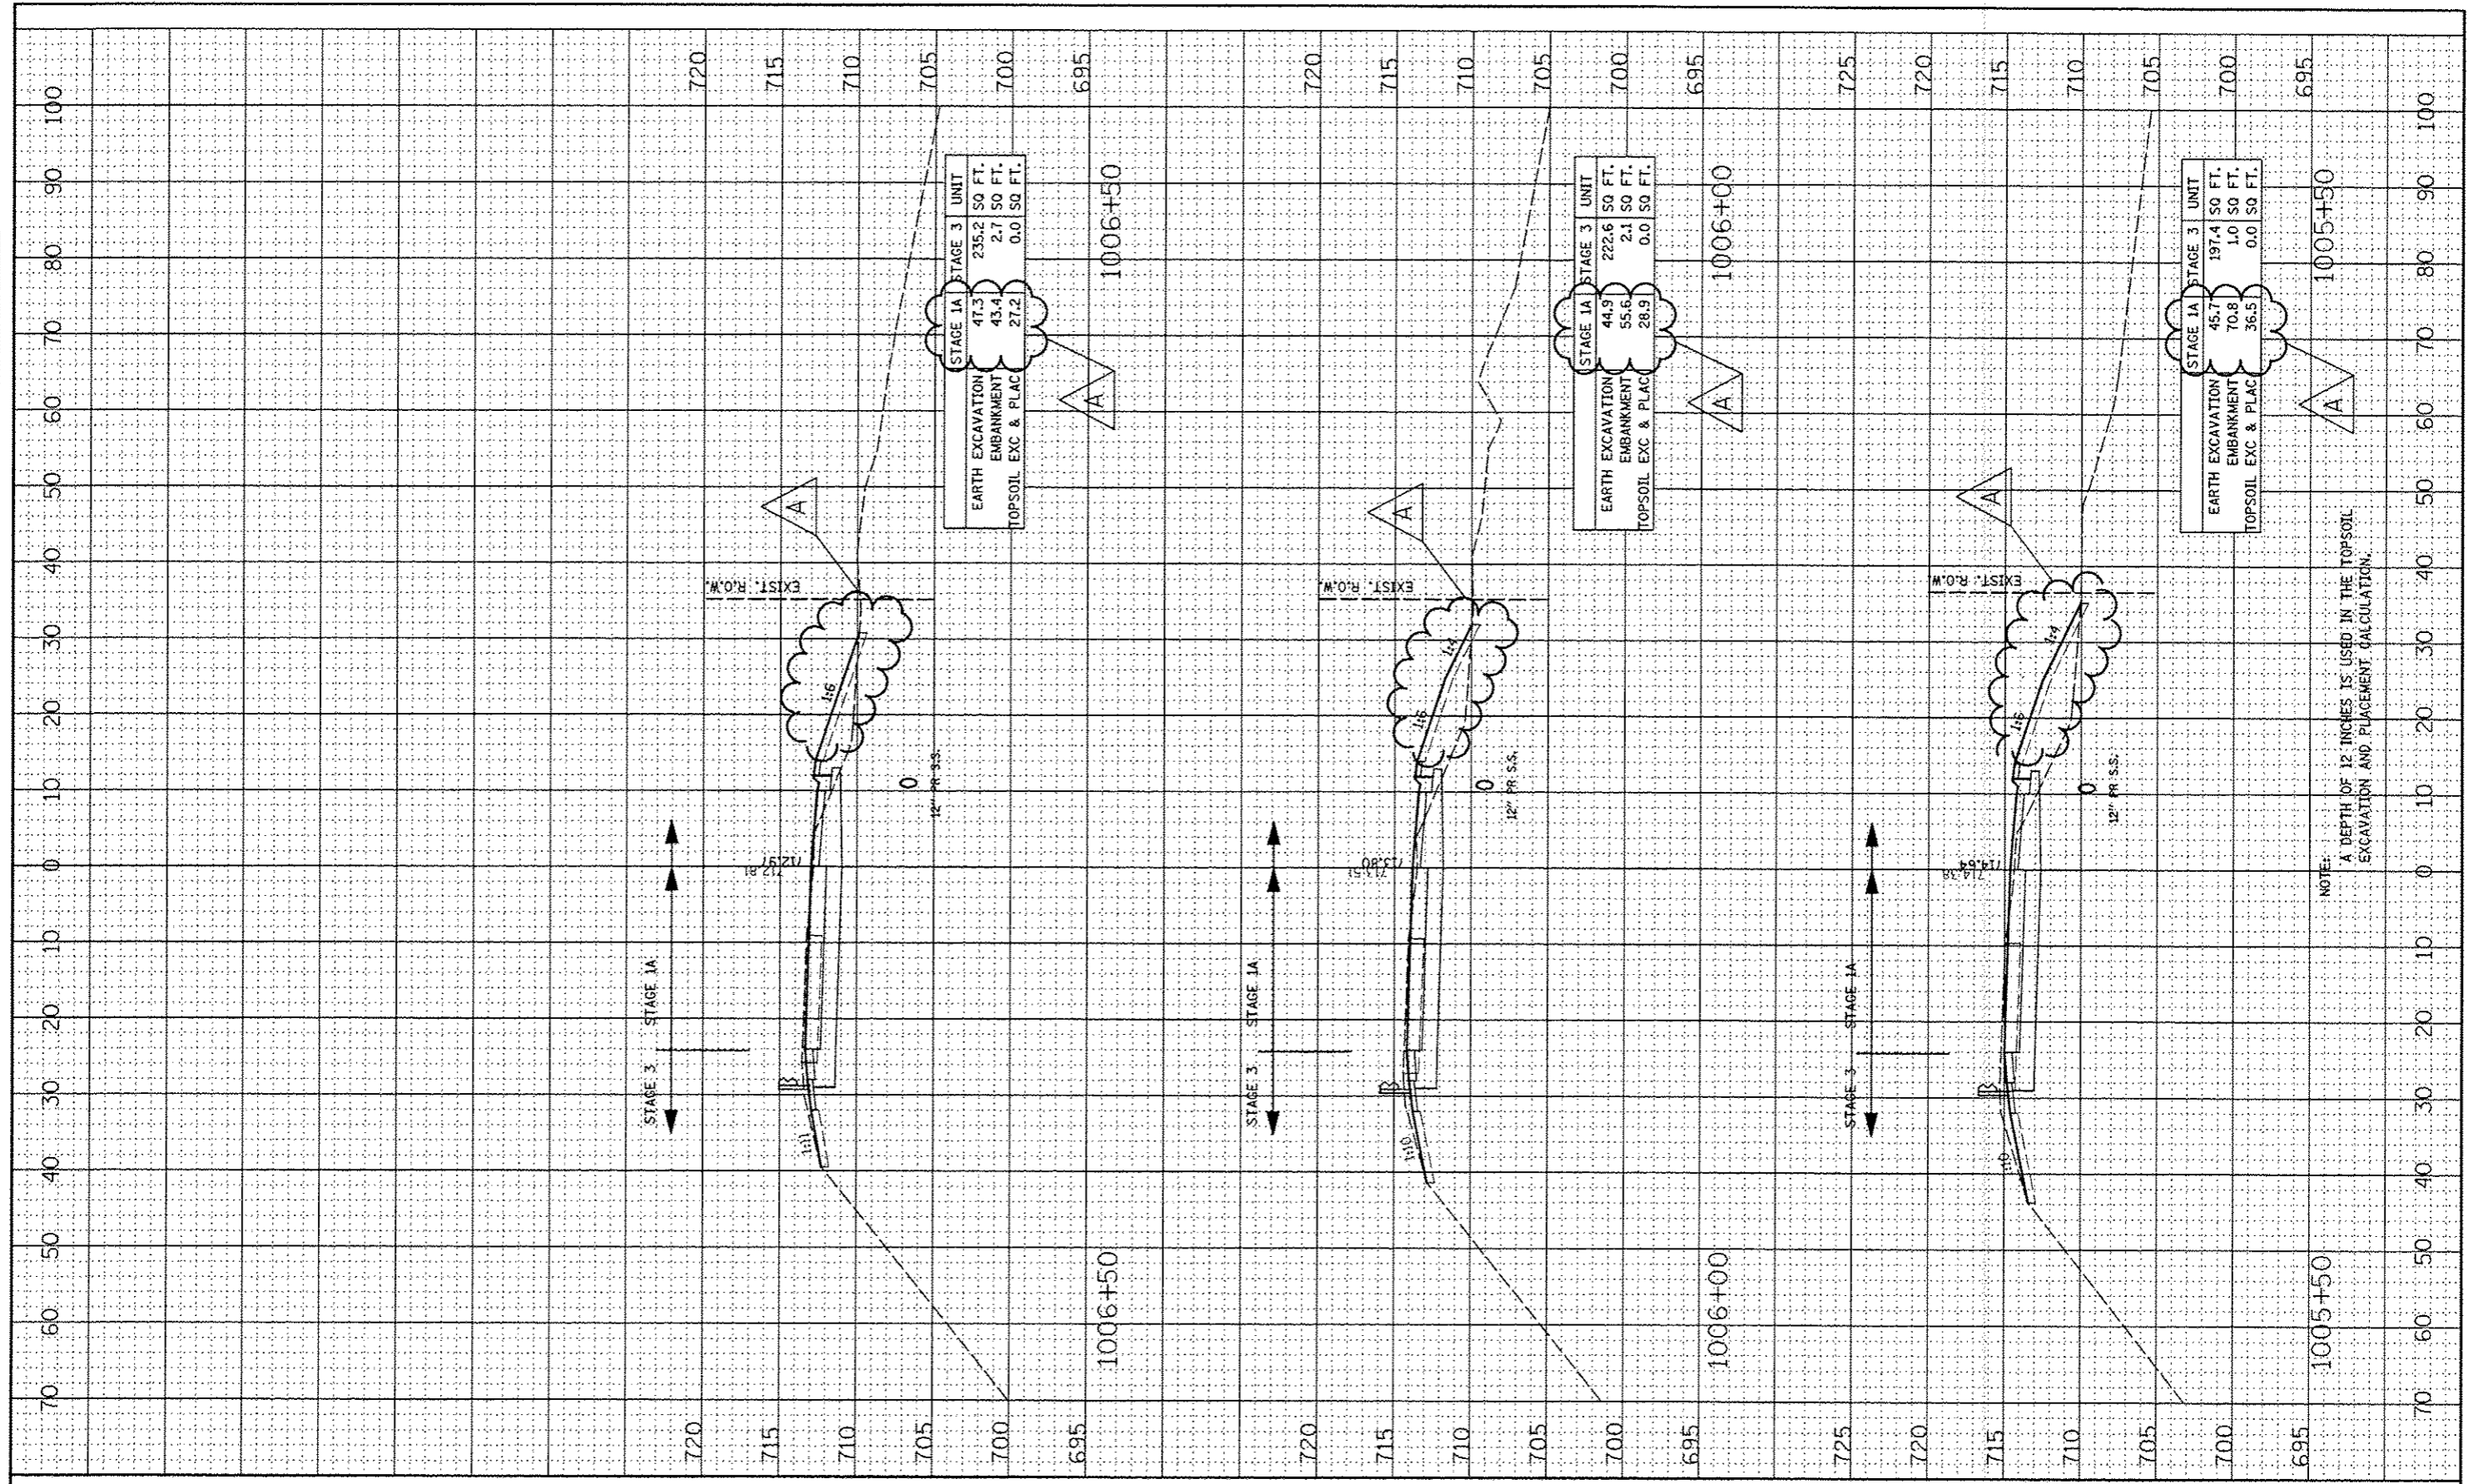

NOTE:  
A DEPTH OF 12 INCHES IS USED IN THE TOPSOIL EXCAVATION AND PLACEMENT CALCULATION.

FILE NAME	USER NAME	DESIGNED - RTA	REVISED - ADDENDUM A 12/17/2012	<b>STATE OF ILLINOIS</b> <b>DEPARTMENT OF TRANSPORTATION</b>	<b>CROSS SECTIONS</b> <b>RAMP A - STAGE 1 THRU 4</b>	F.A.P. RTE.	SECTION	COUNTY	TOTAL SHEETS	SHEET NO.	
#FILE#	DESIGNED - KES	REVISED -	REVISED -			338	(112 & 113) WRS-5	DUPAGE	963	812	
PLOT SCALE	CHECKED - PJO	REVISED -	REVISED -			CONTRACT NO. 60131					
PLOT DATE	DATE - 10/15/2012	REVISED -	REVISED -			FED. ROAD DIST. NO. ILLINOIS FED. AID PROJECT					