


FINAL	DATE
SURVEY	BY
NOTE BOOK	
TEMPLATE	
AREAS	
CHECKED	

ORIGINAL	DATE
SURVEY	BY
NOTE BOOK	
TEMPLATE	
AREAS	
CHECKED	

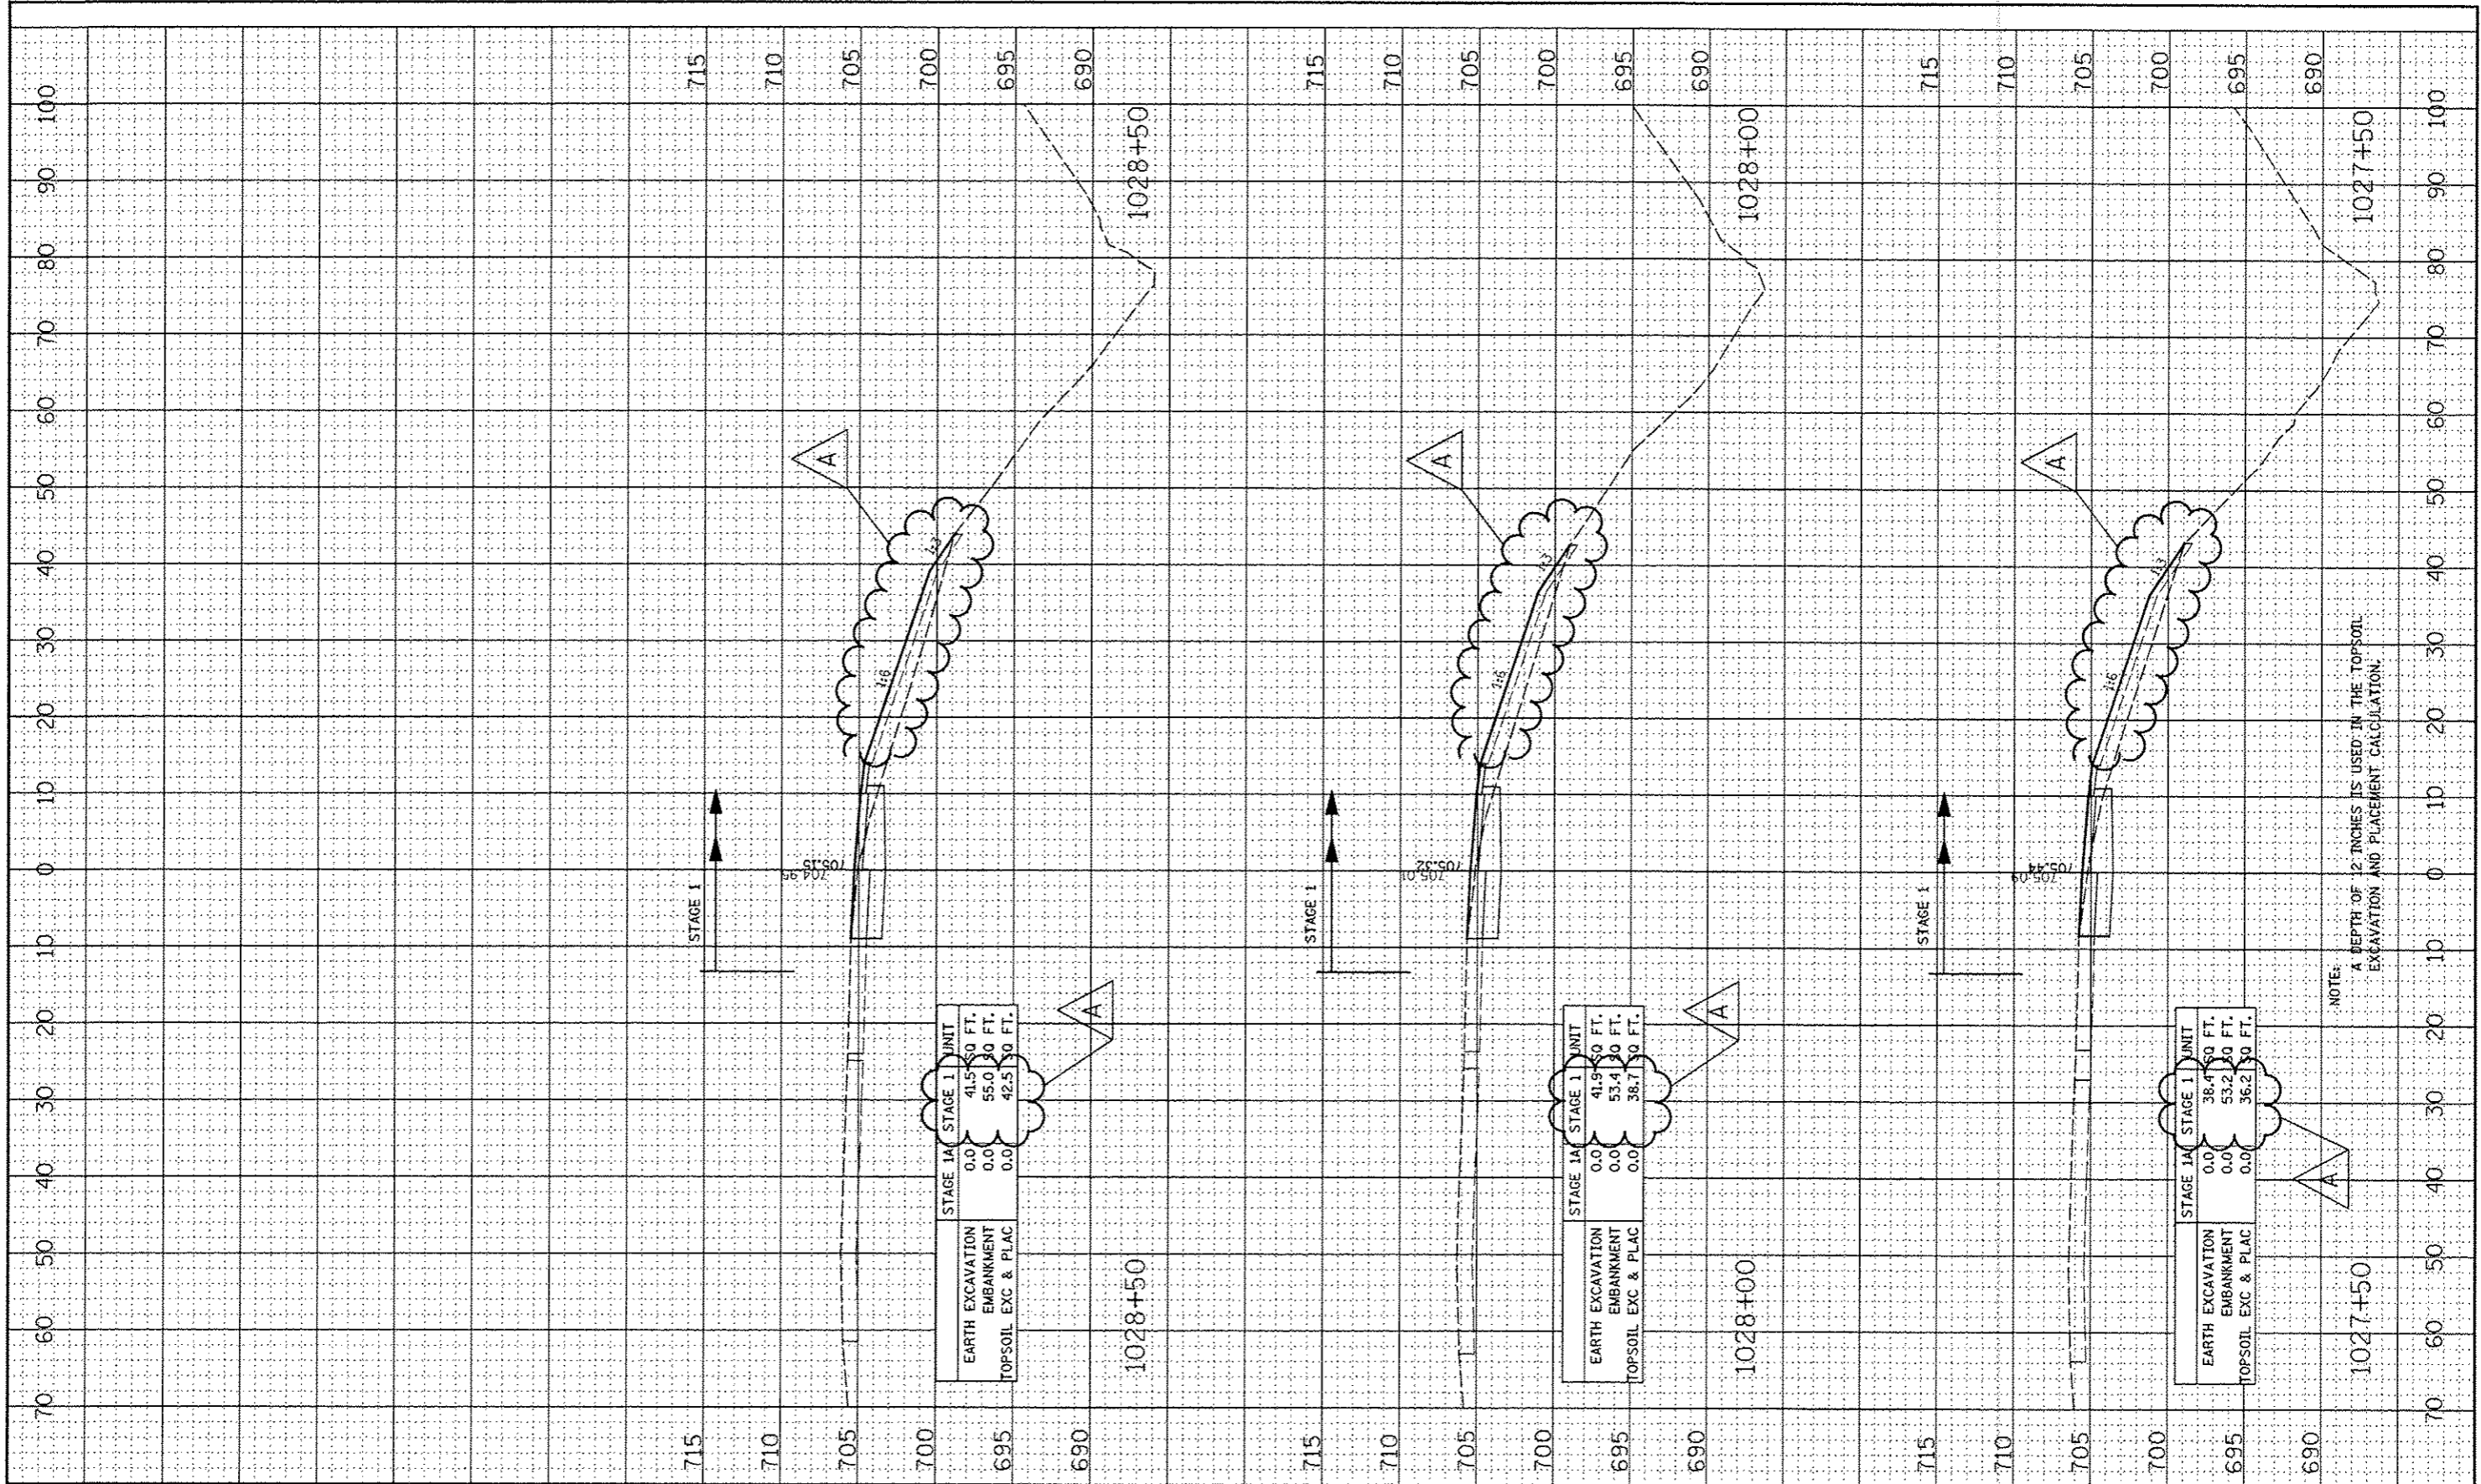

FILE NAME	USER NAME	DESIGNED	REVISED	STATE OF ILLINOIS DEPARTMENT OF TRANSPORTATION		CROSS SECTIONS		F.A.P. RTE.	SECTION	COUNTY	TOTAL SHEETS	SHEET NO.
FILE #	#USER#	- RTA	- ADDENDUM A 12/17/2012			RAMP A - STAGE 1 THRU 4		338	(112 & 113) WRS-5	DUPAGE	963	824
PLOT SCALE	#SCALE#	DRAWN	REVISED	SCALE:		SHEET NO. 16 OF 23 SHEETS		FED. ROAD DIST. NO.		ILLINOIS FED. AID PROJECT	CONTRACT NO. 60I31	
PLOT DATE	#DATE#	CHECKED	REVISED	STA. 1027+50 TO STA. 1028+50								