


FINAL SURVEY	FORWTRD	DATE
NOTE BOOK	PLATTED	
NO.	AREAS	
	CHG'D	

ORIGINAL SURVEY	DATE
NOTE BOOK	
NO.	

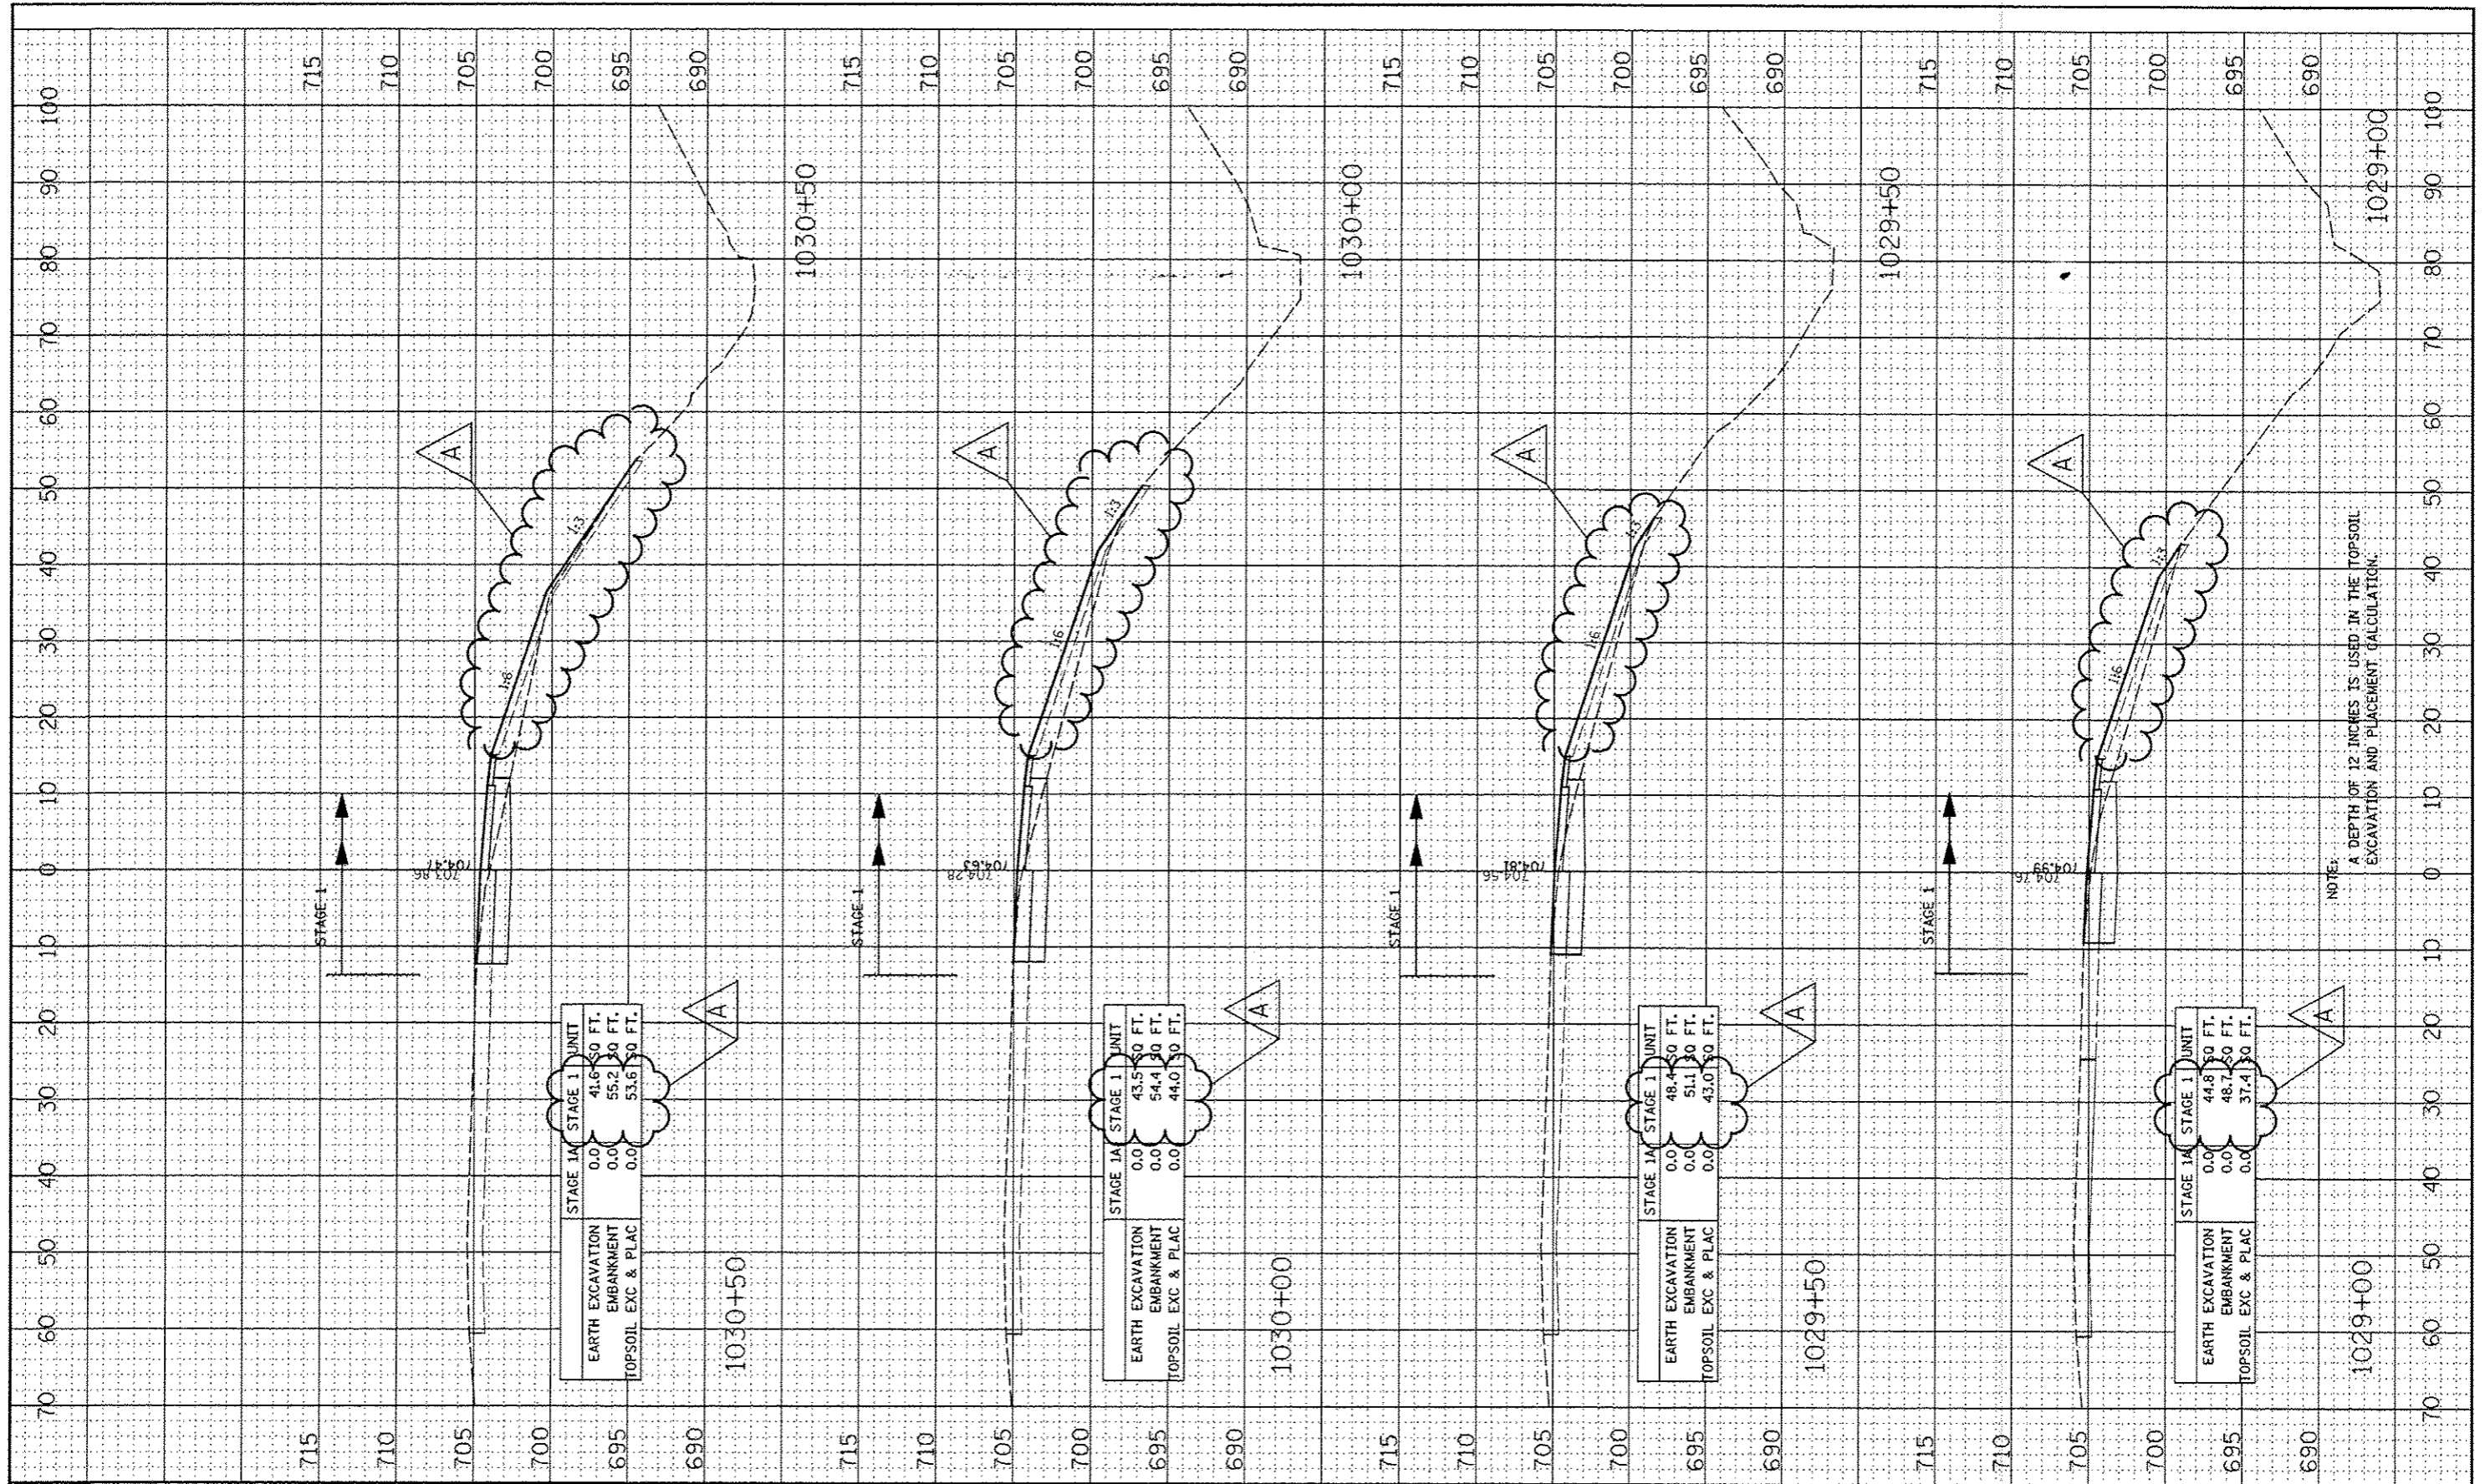

NOTE:
A DEPTH OF 12 INCHES IS USED IN THE TOPSOIL EXCAVATION AND PLACEMENT CALCULATION.

FILE NAME	USER NAME	DESIGNED	REVISED	STATE OF ILLINOIS DEPARTMENT OF TRANSPORTATION		CROSS SECTIONS		F.A.P. RTE.	SECTION	COUNTY	TOTAL SHEETS	SHEET NO.
#FILE#	#USER#	- RTA	- ADDENDUM A 12/17/2012			RAMP A - STAGE 1 THRU 4		338	1112 & 1131 WRS-5	DUPAGE	963	825
		DRAWN	REVISED			SCALE:	SHEET NO. 17 OF 23 SHEETS	STA. 1029+00	TO STA. 1030+50	FED. ROAD DIST. NO.	ILLINOIS FED. AID PROJECT	CONTRACT NO. 60131
		CHECKED	REVISED									
		DATE	REVISED									