


FINAL SURVEY	SURVEYED	DATE
NOTE BOOK	PLOTTED	
	TEMPLATE	
	AREAS	
	CHECKED	

ORIGINAL SURVEY	SURVEYED	DATE
NOTE BOOK	PLOTTED	
	TEMPLATE	
	AREAS	
	CHECKED	

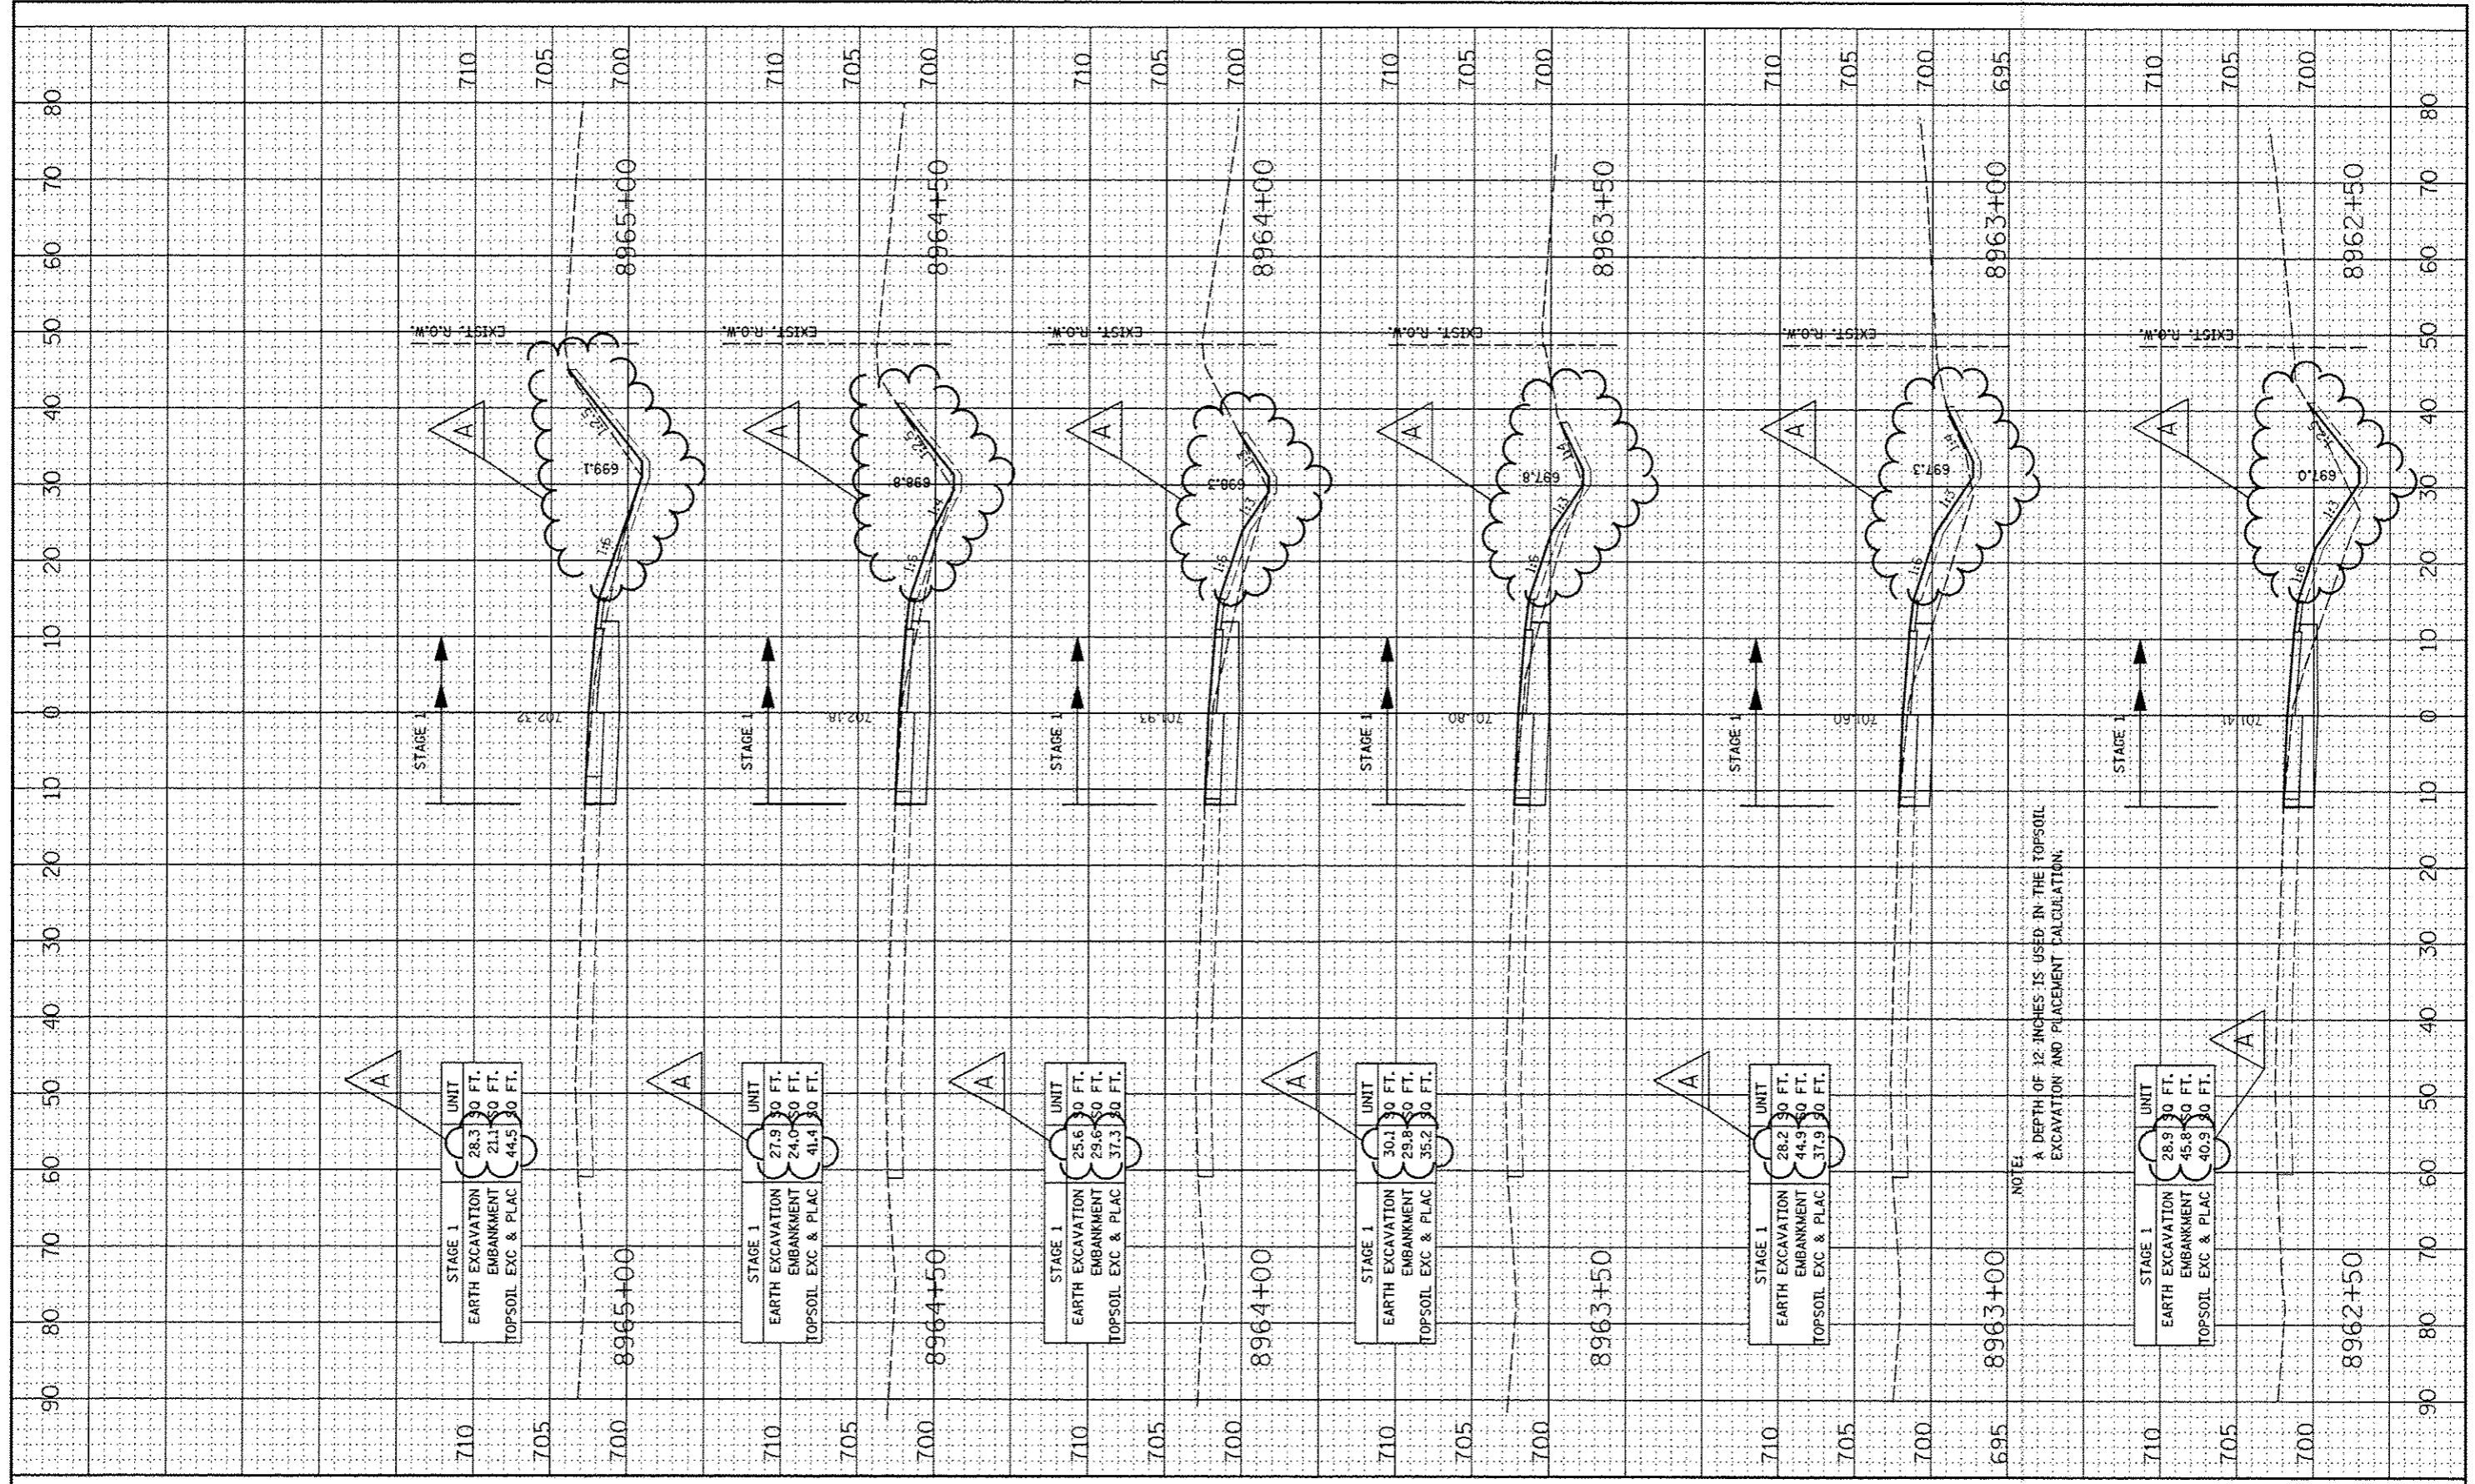

FILE NAME: #FILE#

USER NAME: #USER#
 PLOT SCALE: #SCALE#
 PLOT DATE: #DATE#

DESIGNED - RTA
 DRAWN - KES
 CHECKED - PJO
 DATE - 10/15/2012

REVISED - ADDENDUM A 12/17/2012
 REVISED -
 REVISED -
 REVISED -

**STATE OF ILLINOIS
 DEPARTMENT OF TRANSPORTATION**

**CROSS SECTIONS
 RAMP B - STAGE 1 THRU 4**
 SCALE: SHEET NO. 2 OF 7 SHEETS STA. 8962+50 TO STA. 8965+00

F.A.P. RTE.	SECTION	COUNTY	TOTAL SHEETS	SHEET NO.
338	(112 & 113) WRS-5	DUPAGE	963	836
FED. ROAD DIST. NO. ILLINOIS FED. AID PROJECT			CONTRACT NO. 60I31	