


DATE	
BY	
DESIGNED	
DRAWN	
CHECKED	
DATE	
REVISIONS	
NO.	
DESCRIPTION	
DATE	
BY	
DESCRIPTION	

DATE	
BY	
DESIGNED	
DRAWN	
CHECKED	
DATE	
REVISIONS	
NO.	
DESCRIPTION	
DATE	
BY	
DESCRIPTION	

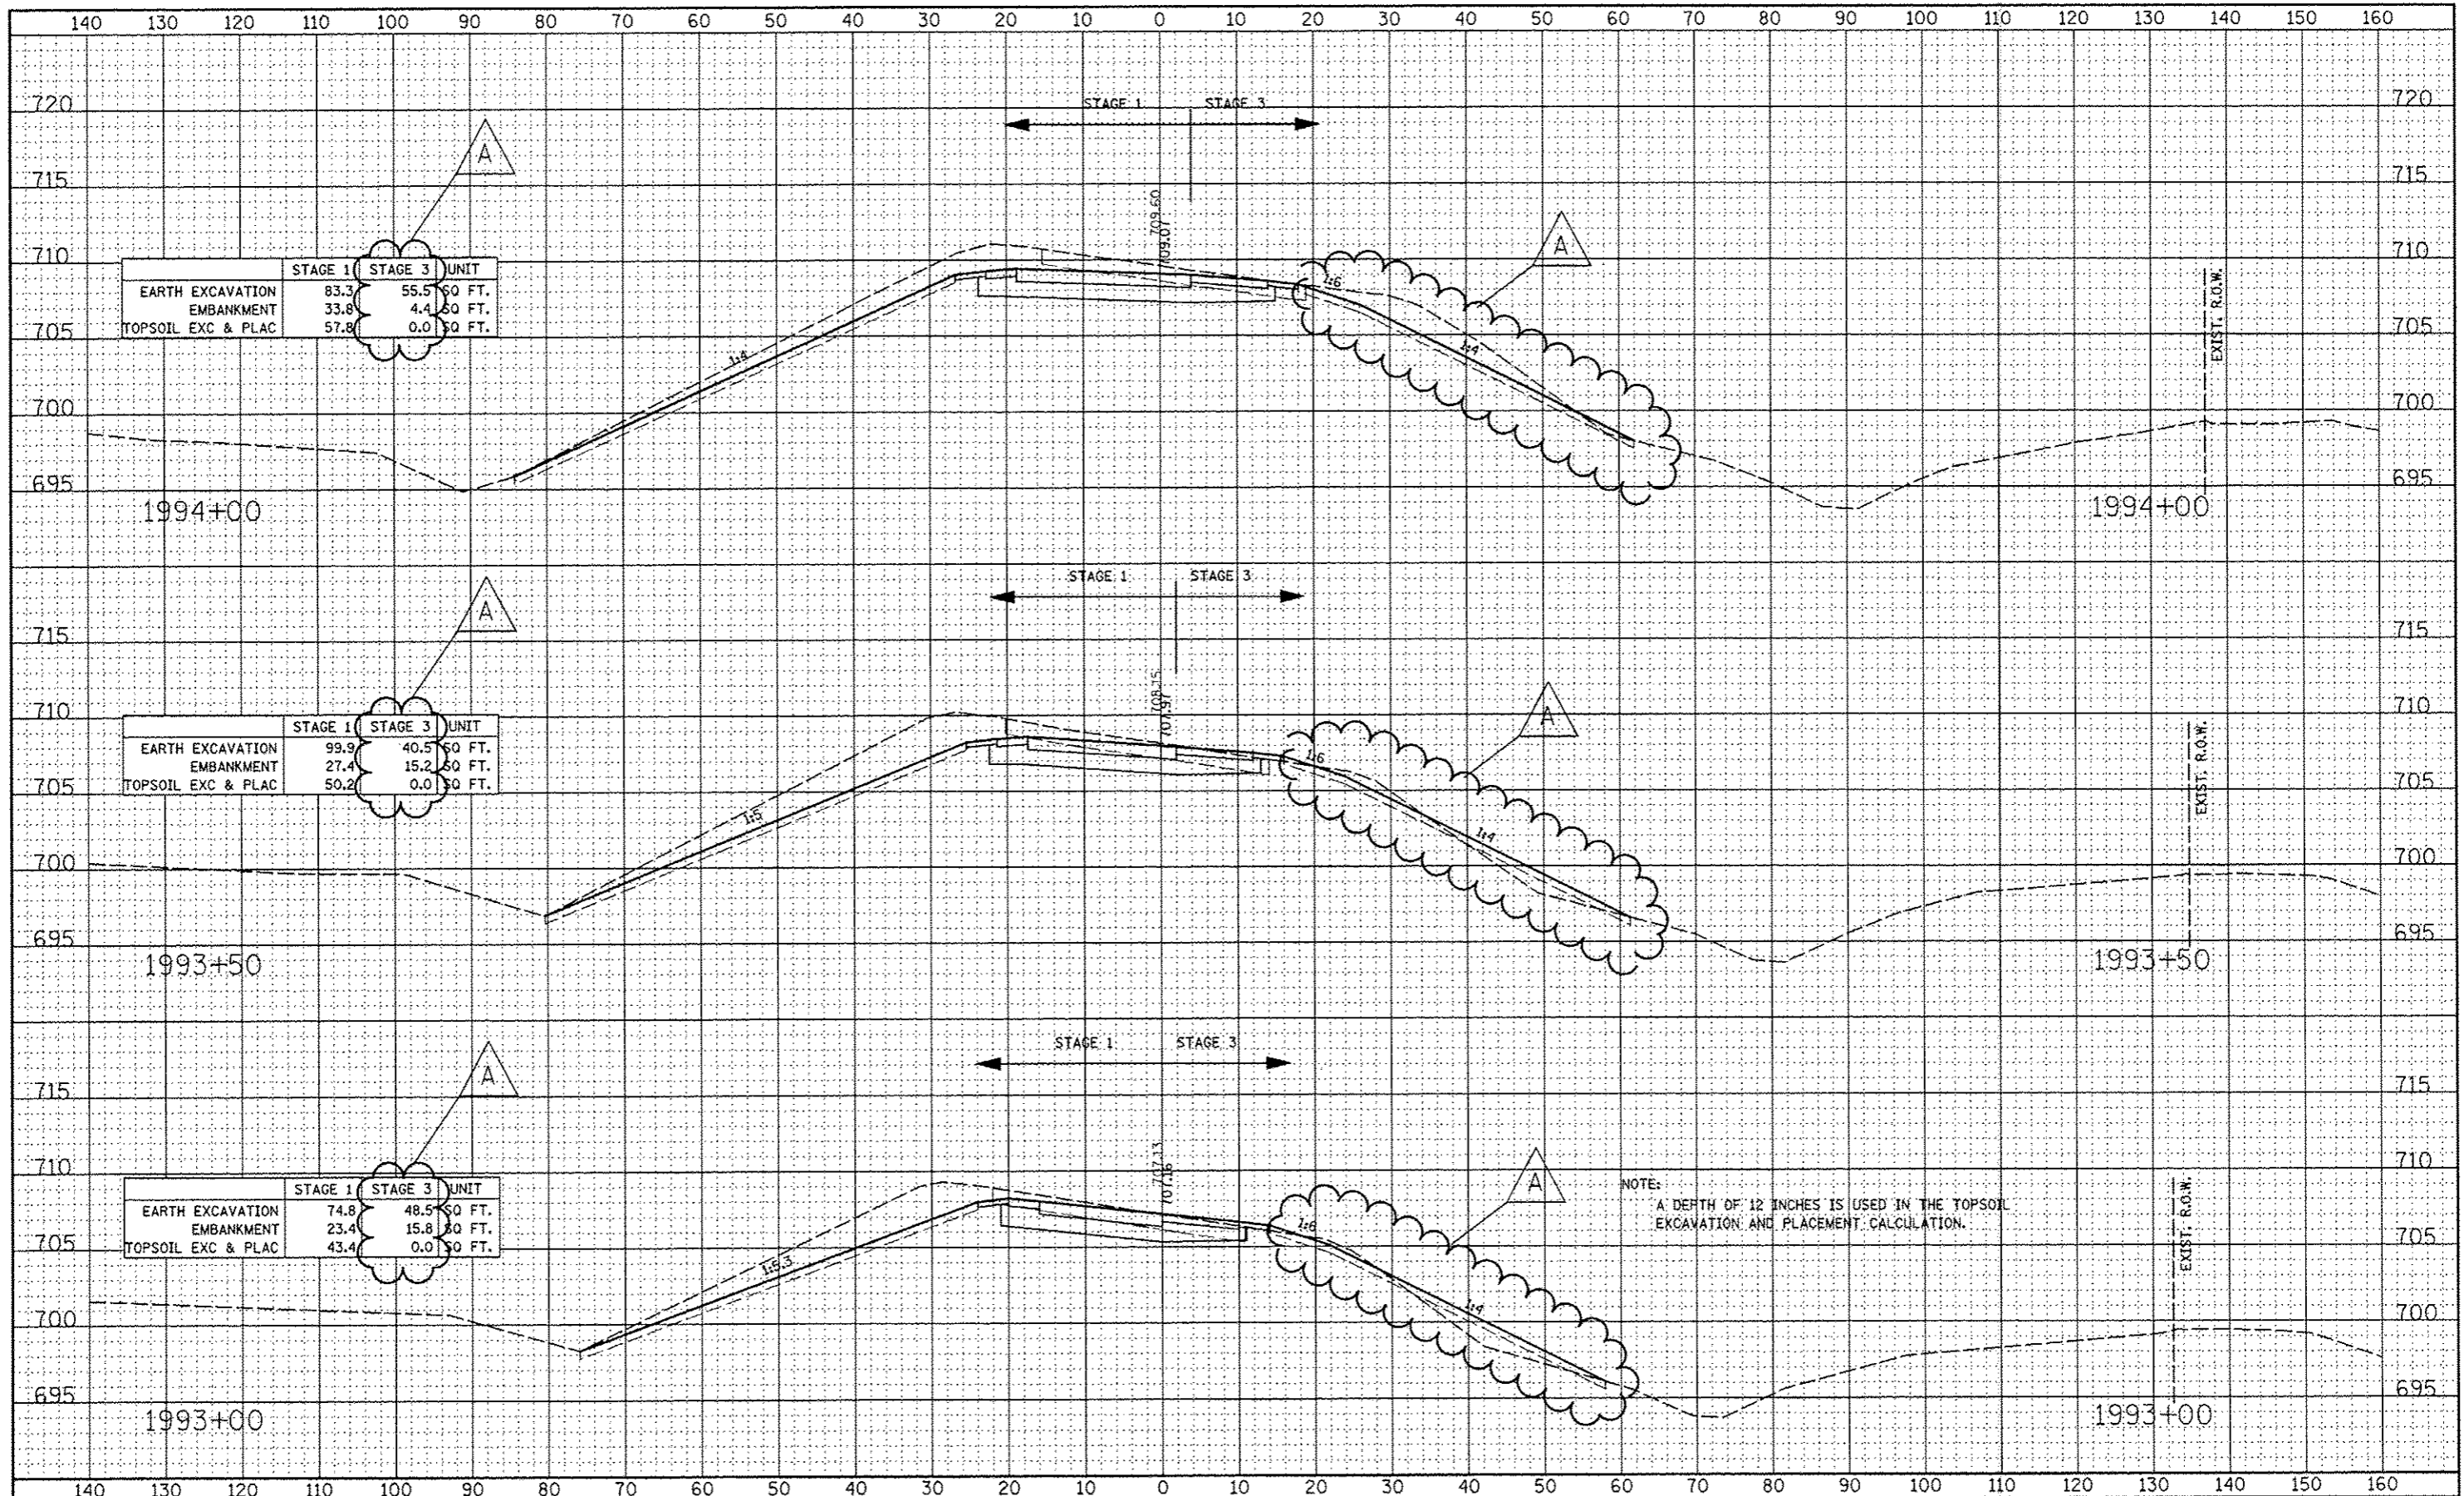

	STAGE 1	STAGE 3	UNIT
EARTH EXCAVATION	83.3	55.5	50 FT.
EMBANKMENT	33.8	4.4	50 FT.
TOPSOIL EXC & PLAC	57.8	0.0	50 FT.

	STAGE 1	STAGE 3	UNIT
EARTH EXCAVATION	99.9	40.5	50 FT.
EMBANKMENT	27.4	15.2	50 FT.
TOPSOIL EXC & PLAC	50.2	0.0	50 FT.

	STAGE 1	STAGE 3	UNIT
EARTH EXCAVATION	74.8	48.5	50 FT.
EMBANKMENT	23.4	15.8	50 FT.
TOPSOIL EXC & PLAC	43.4	0.0	50 FT.

NOTE:  
A DEPTH OF 12 INCHES IS USED IN THE TOPSOIL EXCAVATION AND PLACEMENT CALCULATION.