


to Naperville Road
4 MILES

Winfield Rd
2 MILES

ILLINOIS
59


MAINTAIN EXISTING OVERHEAD SIGNS
(REMOVE BLANK-OUT PANELS FROM PREVIOUS STAGE)

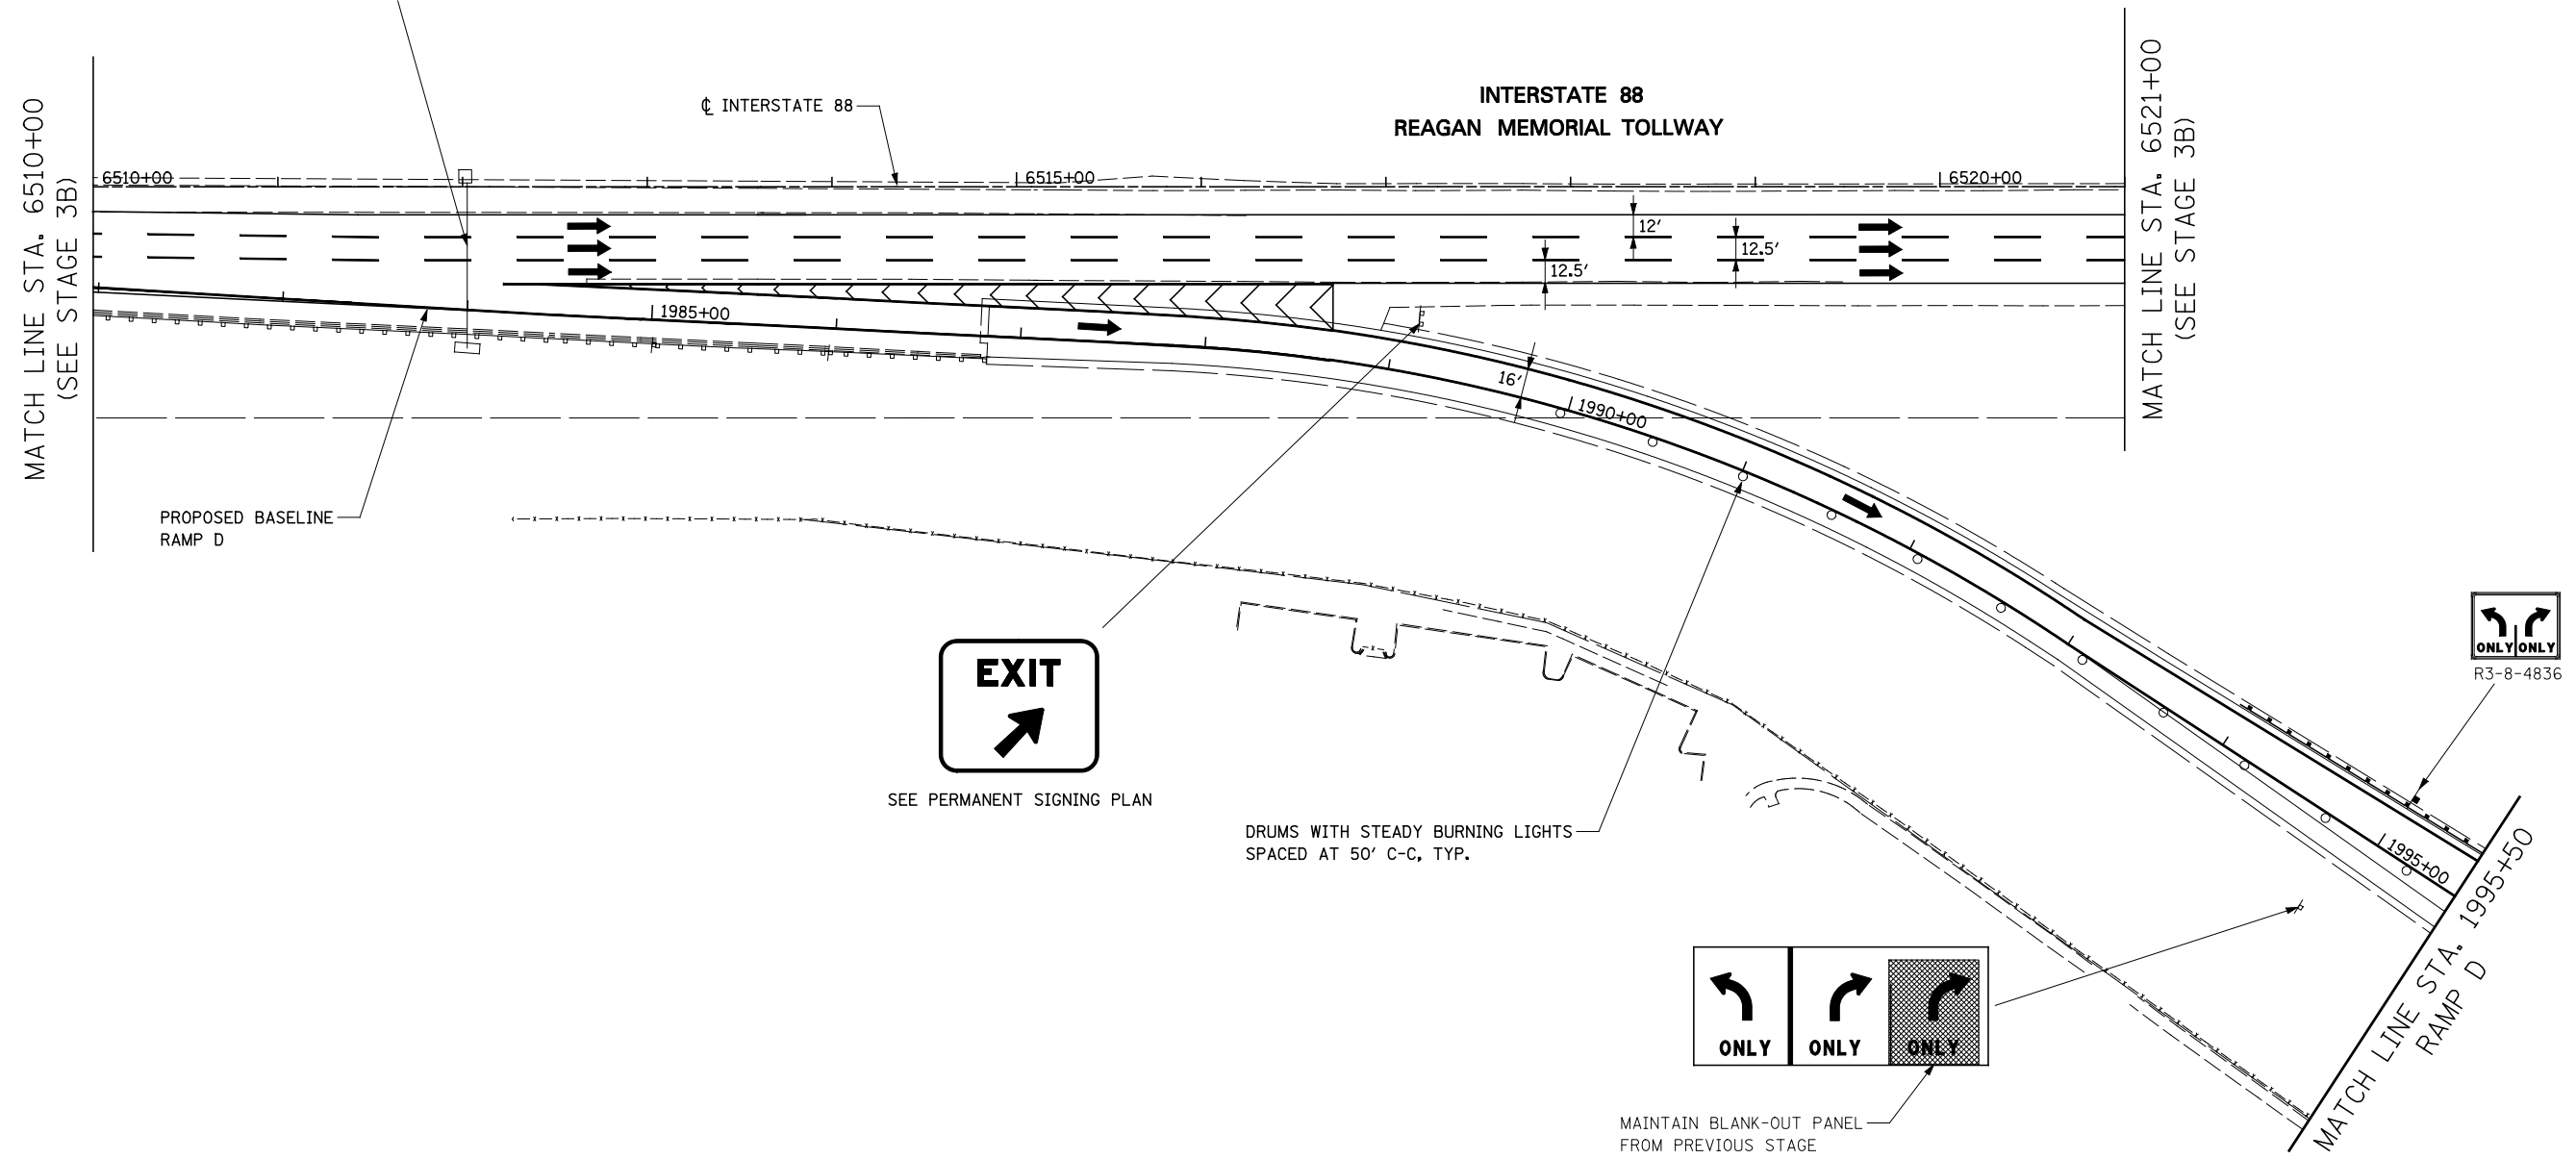

TOLLWAY TRAFFIC CONTROL

TRAFFIC CONTROL ON INTERSTATE 88 AND AT RAMP TERMINALS SHALL BE IN ACCORDANCE WITH THE FOLLOWING ILLINOIS TOLLWAY STANDARDS:

- E1 CONSTRUCTION SIGNS
- E2 LANE CLOSURE DETAILS
- E3 SHOULDER CLOSURE DETAILS
- E4 MAINTENANCE OF TRAFFIC REVERSE CURVE
- E5 TEMPORARY GORE DETAILS

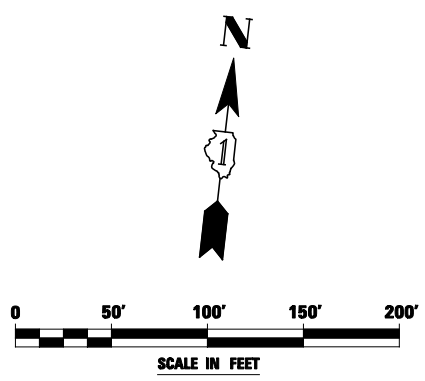

| | | | | | | | | | | | |
|------------------------|--------------------|------------------------|-----------|---|--|--------------------|-----------------------------|--------------|-----------------|---------------------------|--|
| FILE NAME = #FILEL# | USER NAME = #USER# | DESIGNED <i>PJO</i> | REVISED - | STATE OF ILLINOIS DEPARTMENT OF TRANSPORTATION | MAINTENANCE OF TRAFFIC - STAGE 4 RAMP D / INTERSTATE 88 | F.A.P. RTE. | SECTION | COUNTY | TOTAL SHEETS | SHEET NO. | |
| | | DRAWN <i>KES</i> | REVISED - | | | 338 | (112 & 113) WRS-5 | DUPAGE | 963 | 224 | |
| | | CHECKED <i>JCM</i> | REVISED - | | | CONTRACT NO. 60I31 | | | | | |
| | | DATE <i>10/15/2012</i> | REVISED - | | | SCALE: | SHEET NO. 108 OF 118 SHEETS | STA. 6510+00 | TO STA. 1995+50 | ILLINOIS FED. AID PROJECT | |