


PLAN
South Approach Slab (SB)

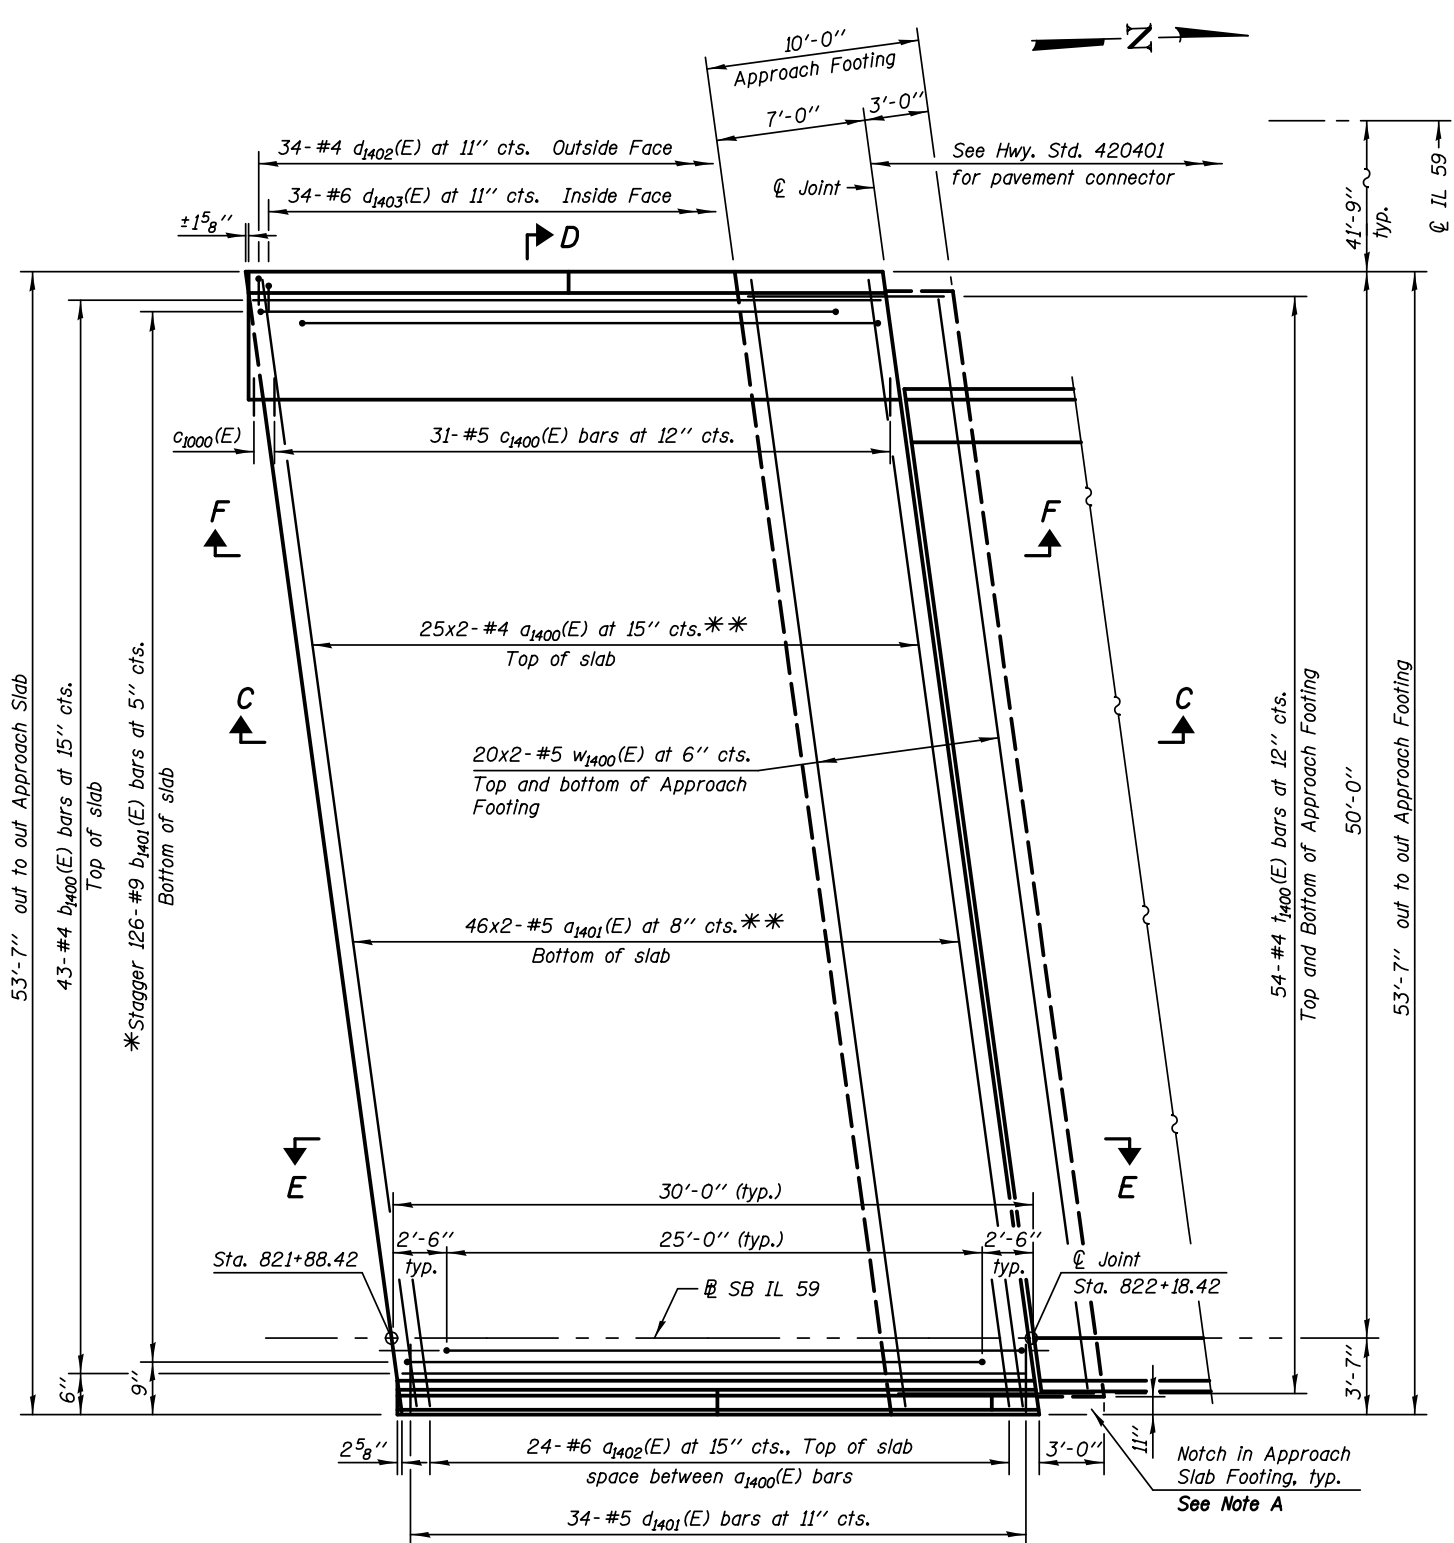

PLAN
North Approach Slab (SB)

*Tilt #9 b1401(E) bars as required to maintain clearance.
**Measured along ϕ Roadway

NOTE A
3'-0" x 11" notch in approach slab footing for Traffic Barrier Terminal Type 6 and T6 posts. Cut t1400(E) and w1400(E) bars, as required, to fit notch.
North Approach Slab Only

Notes:
Bars indicated thus 20x3-#5 ect. indicates 20 lines of bars with 3 lengths per line.
See Sheet SA-31 for Sections C-C & D-D and Views B-B & E-E
See Sheet SA-32 for View F-F and Sidewalk & Parapet Details.

KNIGHT
Engineers & Architects

DESIGNED - WPM	REVISION
CHECKED - TB	REVISION
DRAWN - TB	REVISION
CHECKED - WPM	REVISION
SCALE - NONE	
DATE - 10/15/2012	

STATE OF ILLINOIS
DEPARTMENT OF TRANSPORTATION

BRIDGE APPROACH SLAB PLAN (SB)
S.N. 022-2029 (SB) TOLLWAY B.N. 826
S.N. 022-2030 (NB) TOLLWAY B.N. 825
SHEET NO. SA-30 OF 63 SHEETS

F.A.P. RTE.	SECTION	COUNTY	TOTAL SHEETS	SHEET NO.
338	(112 & 113) WRS-5	DUPAGE	963	614
CONTRACT NO. 60131				
<small>ILLINOIS FED. AID PROJECT</small>				