



140 130 120 110 100 90 80 70 60 50 40 30 20 10 0 10 20 30 40 50 60 70 80 90 100 110 120 130 140 150 160

| | |
|-----------------|--|
| DATE | |
| BY | |
| NO. | |
| ORIGINAL SURVEY | |
| NOTE BOOK | |
| PLOTTED | |
| TEMPLATE | |
| AREAS CHECKED | |

| | |
|-----------------|--|
| DATE | |
| BY | |
| NO. | |
| ORIGINAL SURVEY | |
| NOTE BOOK | |
| PLOTTED | |
| TEMPLATE | |
| AREAS CHECKED | |

| | STAGE 1A | STAGE 1 | UNIT |
|--------------------|----------|---------|--------|
| EARTH EXCAVATION | 55.2 | 32.0 | SQ FT. |
| EMBANKMENT | 3.8 | 36.7 | SQ FT. |
| TOPSOIL EXC & PLAC | 0.0 | 27.8 | SQ FT. |

| | STAGE 1A | STAGE 1 | UNIT |
|--------------------|----------|---------|--------|
| EARTH EXCAVATION | 81.0 | 29.3 | SQ FT. |
| EMBANKMENT | 3.5 | 82.7 | SQ FT. |
| TOPSOIL EXC & PLAC | 0.0 | 40.2 | SQ FT. |

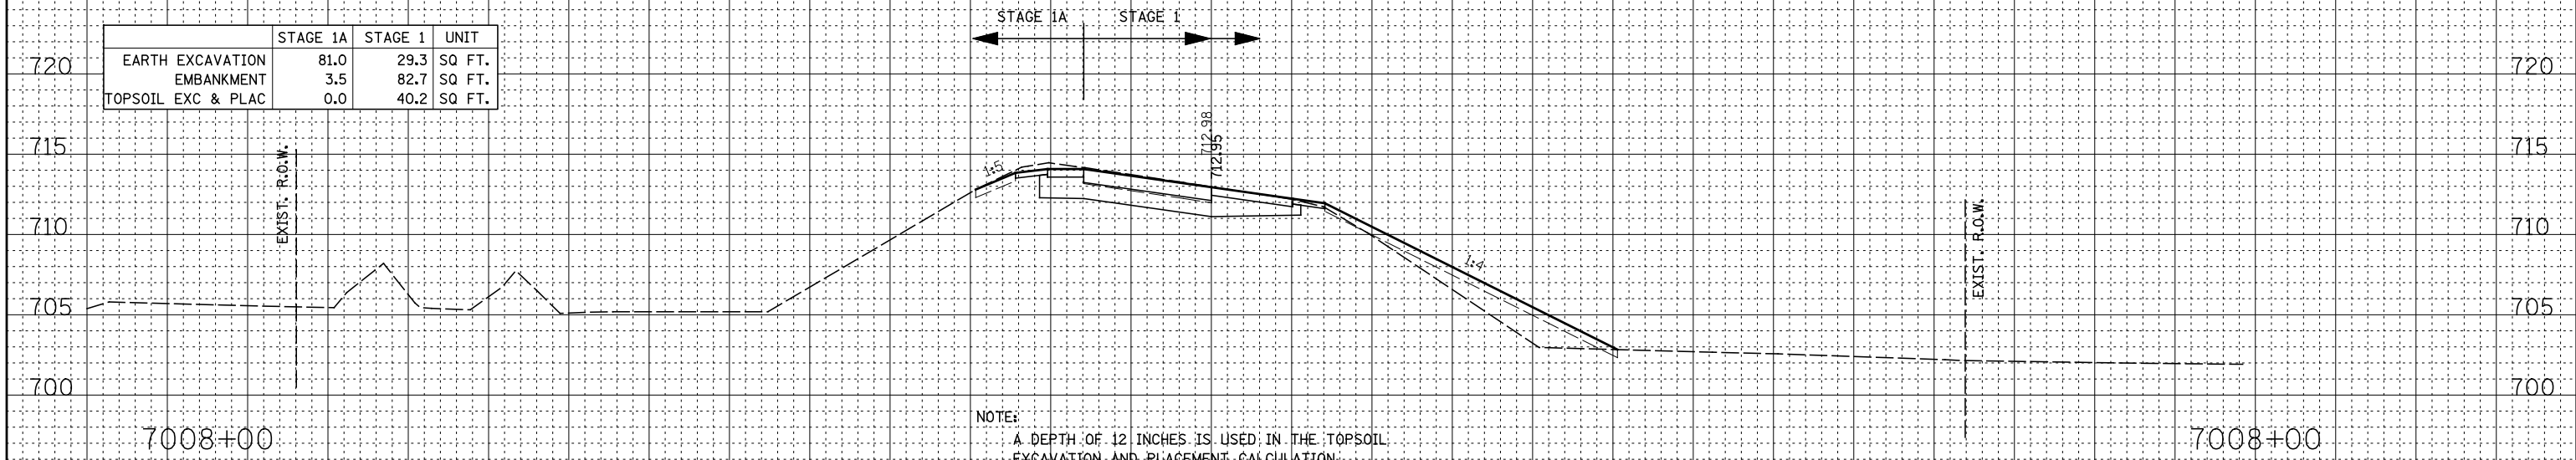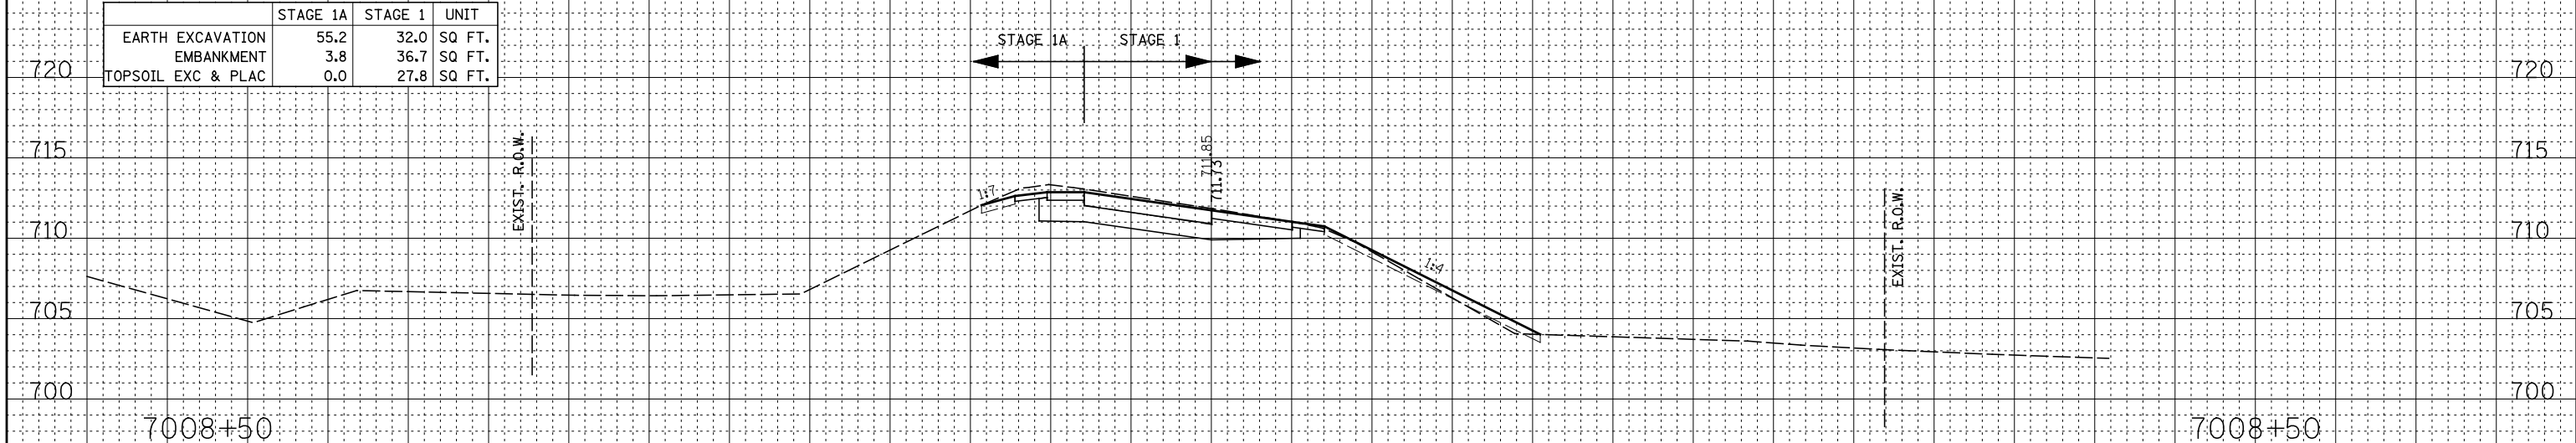

140 130 120 110 100 90 80 70 60 50 40 30 20 10 0 10 20 30 40 50 60 70 80 90 100 110 120 130 140 150 160

FILE NAME =
#FILEL#

USER NAME = #USER#
PLOT SCALE = #SCALE#
PLOT DATE = #DATE#

DESIGNED - RTA
DRAWN - KES
CHECKED - PJO
DATE - 10/15/2012

REVISED -
REVISED -
REVISED -
REVISED -

**STATE OF ILLINOIS
DEPARTMENT OF TRANSPORTATION**

**CROSS SECTIONS
RAMP C - STAGE 1 THRU 4**

SCALE: SHEET NO. 8 OF 13 SHEETS STA. 7008+00 TO STA. 7008+50

| F.A.P. RTE. | SECTION | COUNTY | TOTAL SHEETS | SHEET NO. |
|---|-------------------|--------|--------------|-----------|
| 338 | (112 & 113) WRS-5 | DUPAGE | 963 | 854 |
| CONTRACT NO. 60131 | | | | |
| FED. ROAD DIST. NO. ILLINOIS FED. AID PROJECT | | | | |