
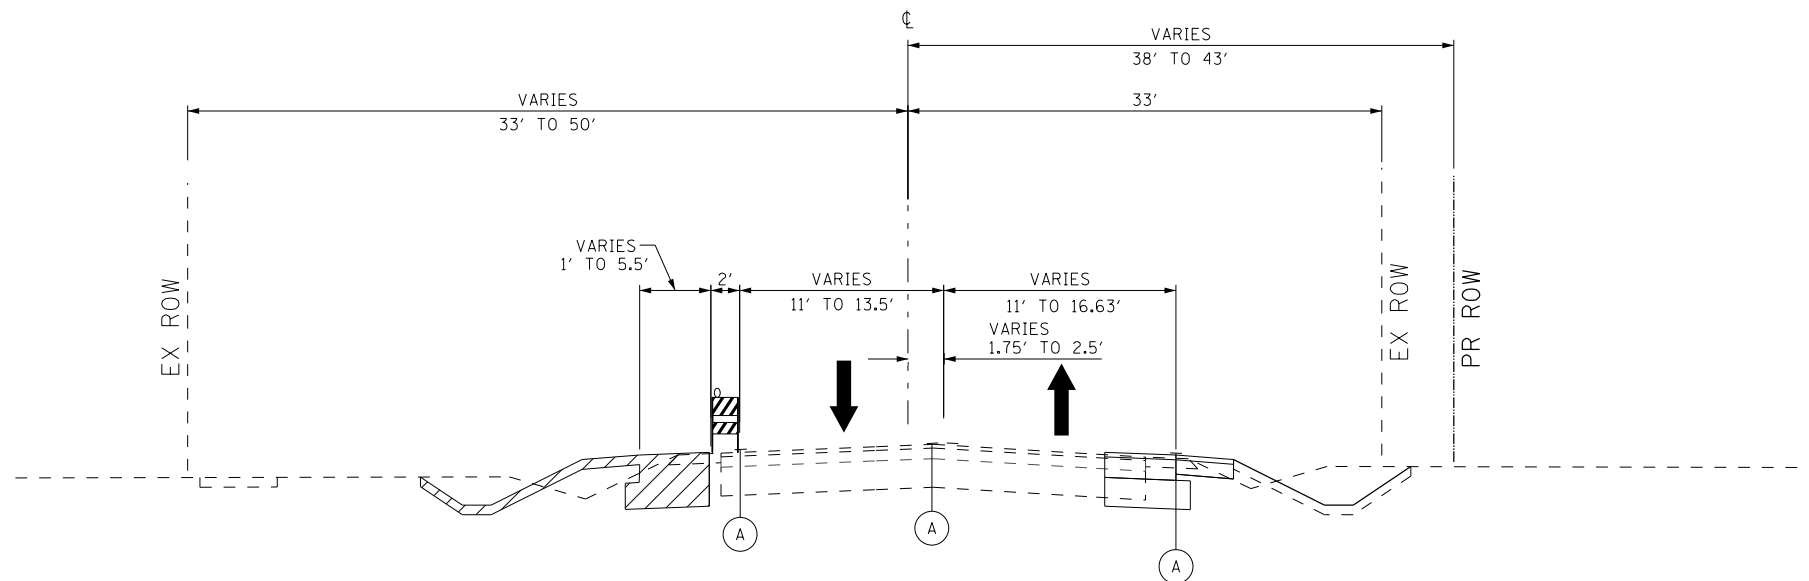


WALKER ROAD
 MAINTENANCE OF TRAFFIC - STAGE I
 STA 39+65.27 TO STA 45+17.65

LEGEND

- (A) PROPOSED TEMPORARY PAVEMENT MARKING
-  WORK ZONE



WALKER ROAD
 MAINTENANCE OF TRAFFIC - STAGE II
 STA 39+65.27 TO STA 45+17.65

I:\6710\671018 - McCarthy at Walker Intersection_imp\CADD\CADD SHEETS\60L79-sh-t-staging\typical-walker.dgn

FILE NAME =	USER NAME = rge11	DESIGNED - RG	REVISED -
		DRAWN - RG	REVISED -
	PLOT SCALE = 13.3400" / in.	CHECKED - MGR	REVISED -
	PLOT DATE = 10/19/2012	DATE - MARCH, 2012	REVISED -

STATE OF ILLINOIS
 DEPARTMENT OF TRANSPORTATION

WALKER ROAD MAINTENANCE OF TRAFFIC TYPICAL SECTIONS			
SCALE:	SHEET NO.	OF SHEETS	STA. TO STA.

F.A.U. RTE.	SECTION	COUNTY	TOTAL SHEETS	SHEET NO.
1587	3098-R	COOK	95	32
CONTRACT NO. 60L79				
ILLINOIS FED. AID PROJECT				