


| |
|------------------------|
| DATE |
| BY |
| FINAL SURVEY NO. |
| SURVEYED PLOTTED |
| NOTE BOOK |
| TEMPLATE AREAS CHECKED |

| |
|------------------------|
| DATE |
| BY |
| ORIGINAL SURVEY NO. |
| SURVEYED PLOTTED |
| NOTE BOOK |
| TEMPLATE AREAS CHECKED |

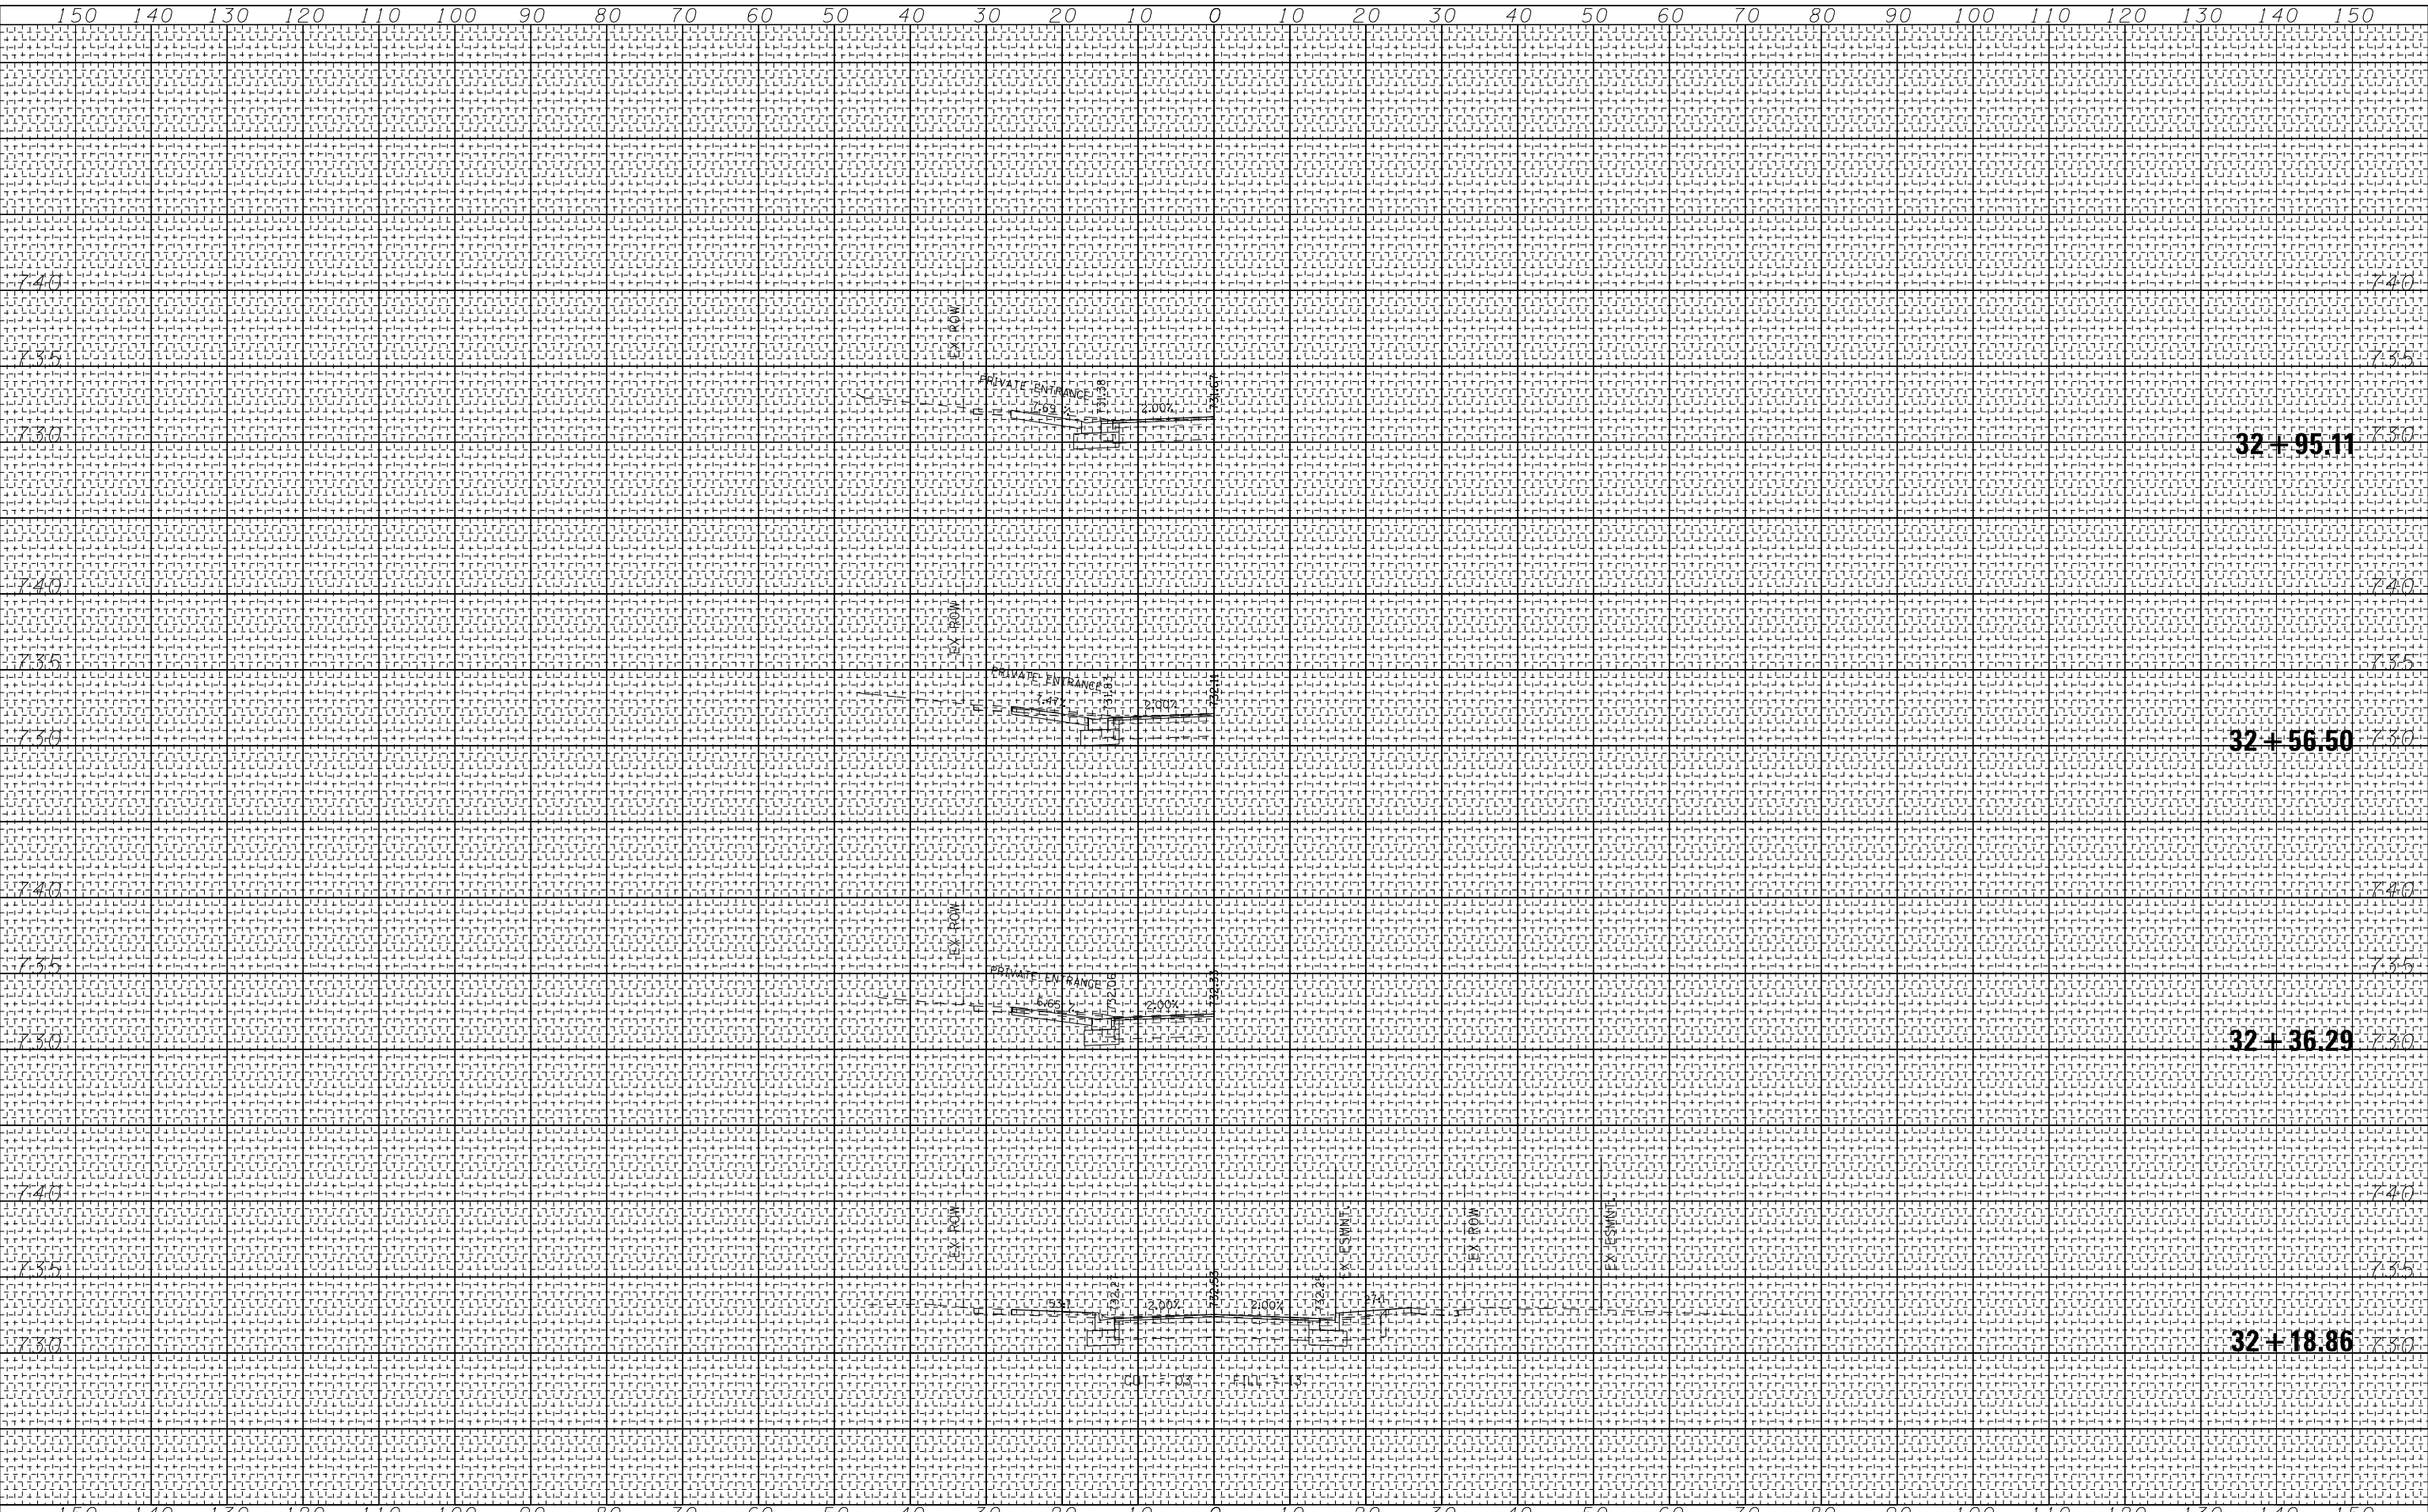

FILE NAME =
\$FILEL\$

| | | | | | | | | | | |
|-----------------------------|----------------|-----------|---|---|-----------|-------------|---------|--------|--------------|-----------|
| USER NAME = r9011 | DESIGNED - PWK | REVISED - | STATE OF ILLINOIS DEPARTMENT OF TRANSPORTATION | CROSS-SECTIONS | | F.A.U. RTE. | SECTION | COUNTY | TOTAL SHEETS | SHEET NO. |
| PLOT SCALE = 20.0000' / in. | DRAWN - ERD | REVISED - | | SCALE: 10:H 5:V | SHEET NO. | | | | | |
| PLOT DATE = 10/19/2012 | CHECKED - KDF | REVISED - | | WALKER ROAD | | | | | | |
| | DATE - | REVISED - | | 1587 3098-R COOK 95 89 CONTRACT NO. 60L79 | | | | | | |