


BY _____ DATE _____
 SURVEYED _____
 PLOTTED _____
 TEMPLATE _____
 NOTE BOOK _____
 AREAS CHECKED _____
 NO. _____

BY _____ DATE _____
 SURVEYED _____
 PLOTTED _____
 TEMPLATE _____
 NOTE BOOK _____
 AREAS CHECKED _____
 NO. _____

FILE NAME = _____
 \$FILEL\$

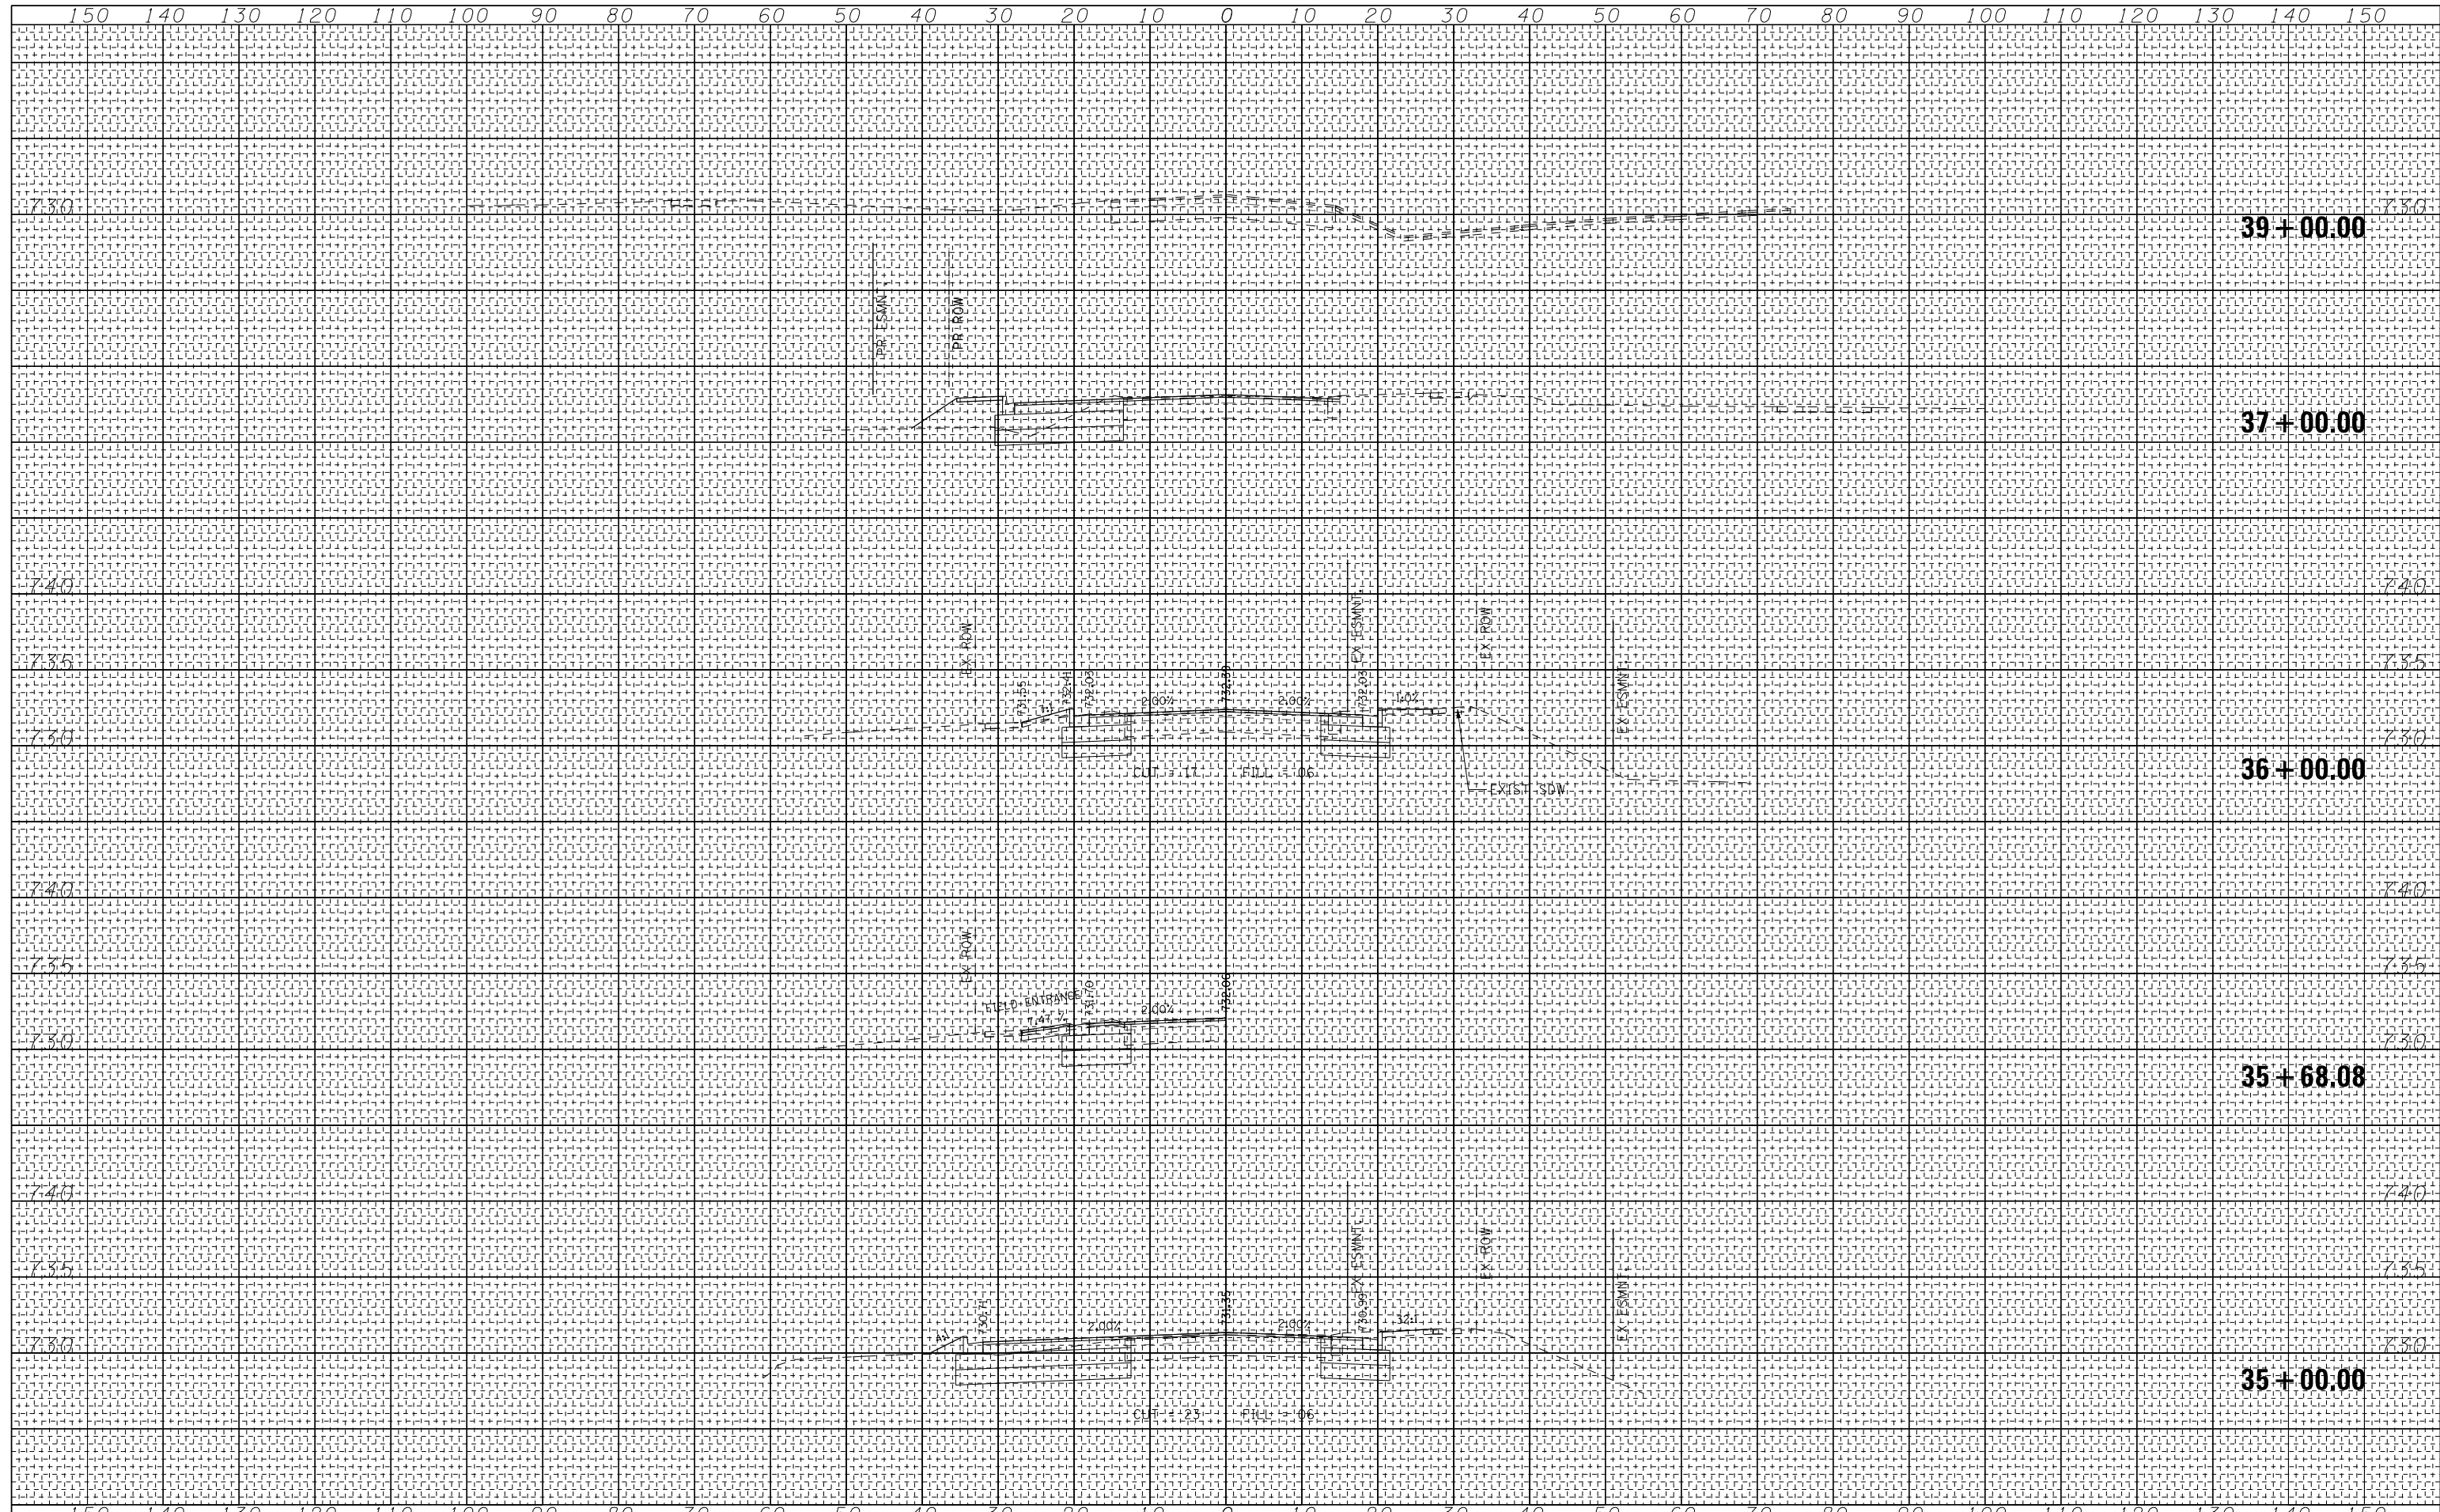

| | | |
|-----------------------------|----------------|-----------|
| USER NAME = rge11 | DESIGNED - PWK | REVISED - |
| | DRAWN - ERD | REVISED - |
| PLOT SCALE = 20.0000' / in. | CHECKED - KDF | REVISED - |
| PLOT DATE = 10/19/2012 | DATE - | REVISED - |

**STATE OF ILLINOIS
 DEPARTMENT OF TRANSPORTATION**

| | |
|-----------------------|--|
| CROSS-SECTIONS | |
| WALKER ROAD | |
| SCALE: 10H 5V | SHEET NO. OF SHEETS STA. 35+00.00 TO STA. 39+00.00 |

| F.A.U. RTE. | SECTION | COUNTY | TOTAL SHEETS | SHEET NO. |
|---------------------|---------|--------|---------------------------|-----------|
| 1587 | 3098-R | COOK | 95 | 91 |
| FED. ROAD DIST. NO. | | | ILLINOIS FED. AID PROJECT | |
| | | | CONTRACT NO. 60L79 | |