


BY \_\_\_\_\_ DATE \_\_\_\_\_  
 SURVEYED \_\_\_\_\_  
 PLOTTED \_\_\_\_\_  
 TEMPLATE \_\_\_\_\_  
 NOTE BOOK \_\_\_\_\_  
 AREAS CHECKED \_\_\_\_\_  
 NO. \_\_\_\_\_

BY \_\_\_\_\_ DATE \_\_\_\_\_  
 SURVEYED \_\_\_\_\_  
 PLOTTED \_\_\_\_\_  
 TEMPLATE \_\_\_\_\_  
 NOTE BOOK \_\_\_\_\_  
 AREAS CHECKED \_\_\_\_\_  
 NO. \_\_\_\_\_

FILE NAME = \_\_\_\_\_  
 \$FILEL\$

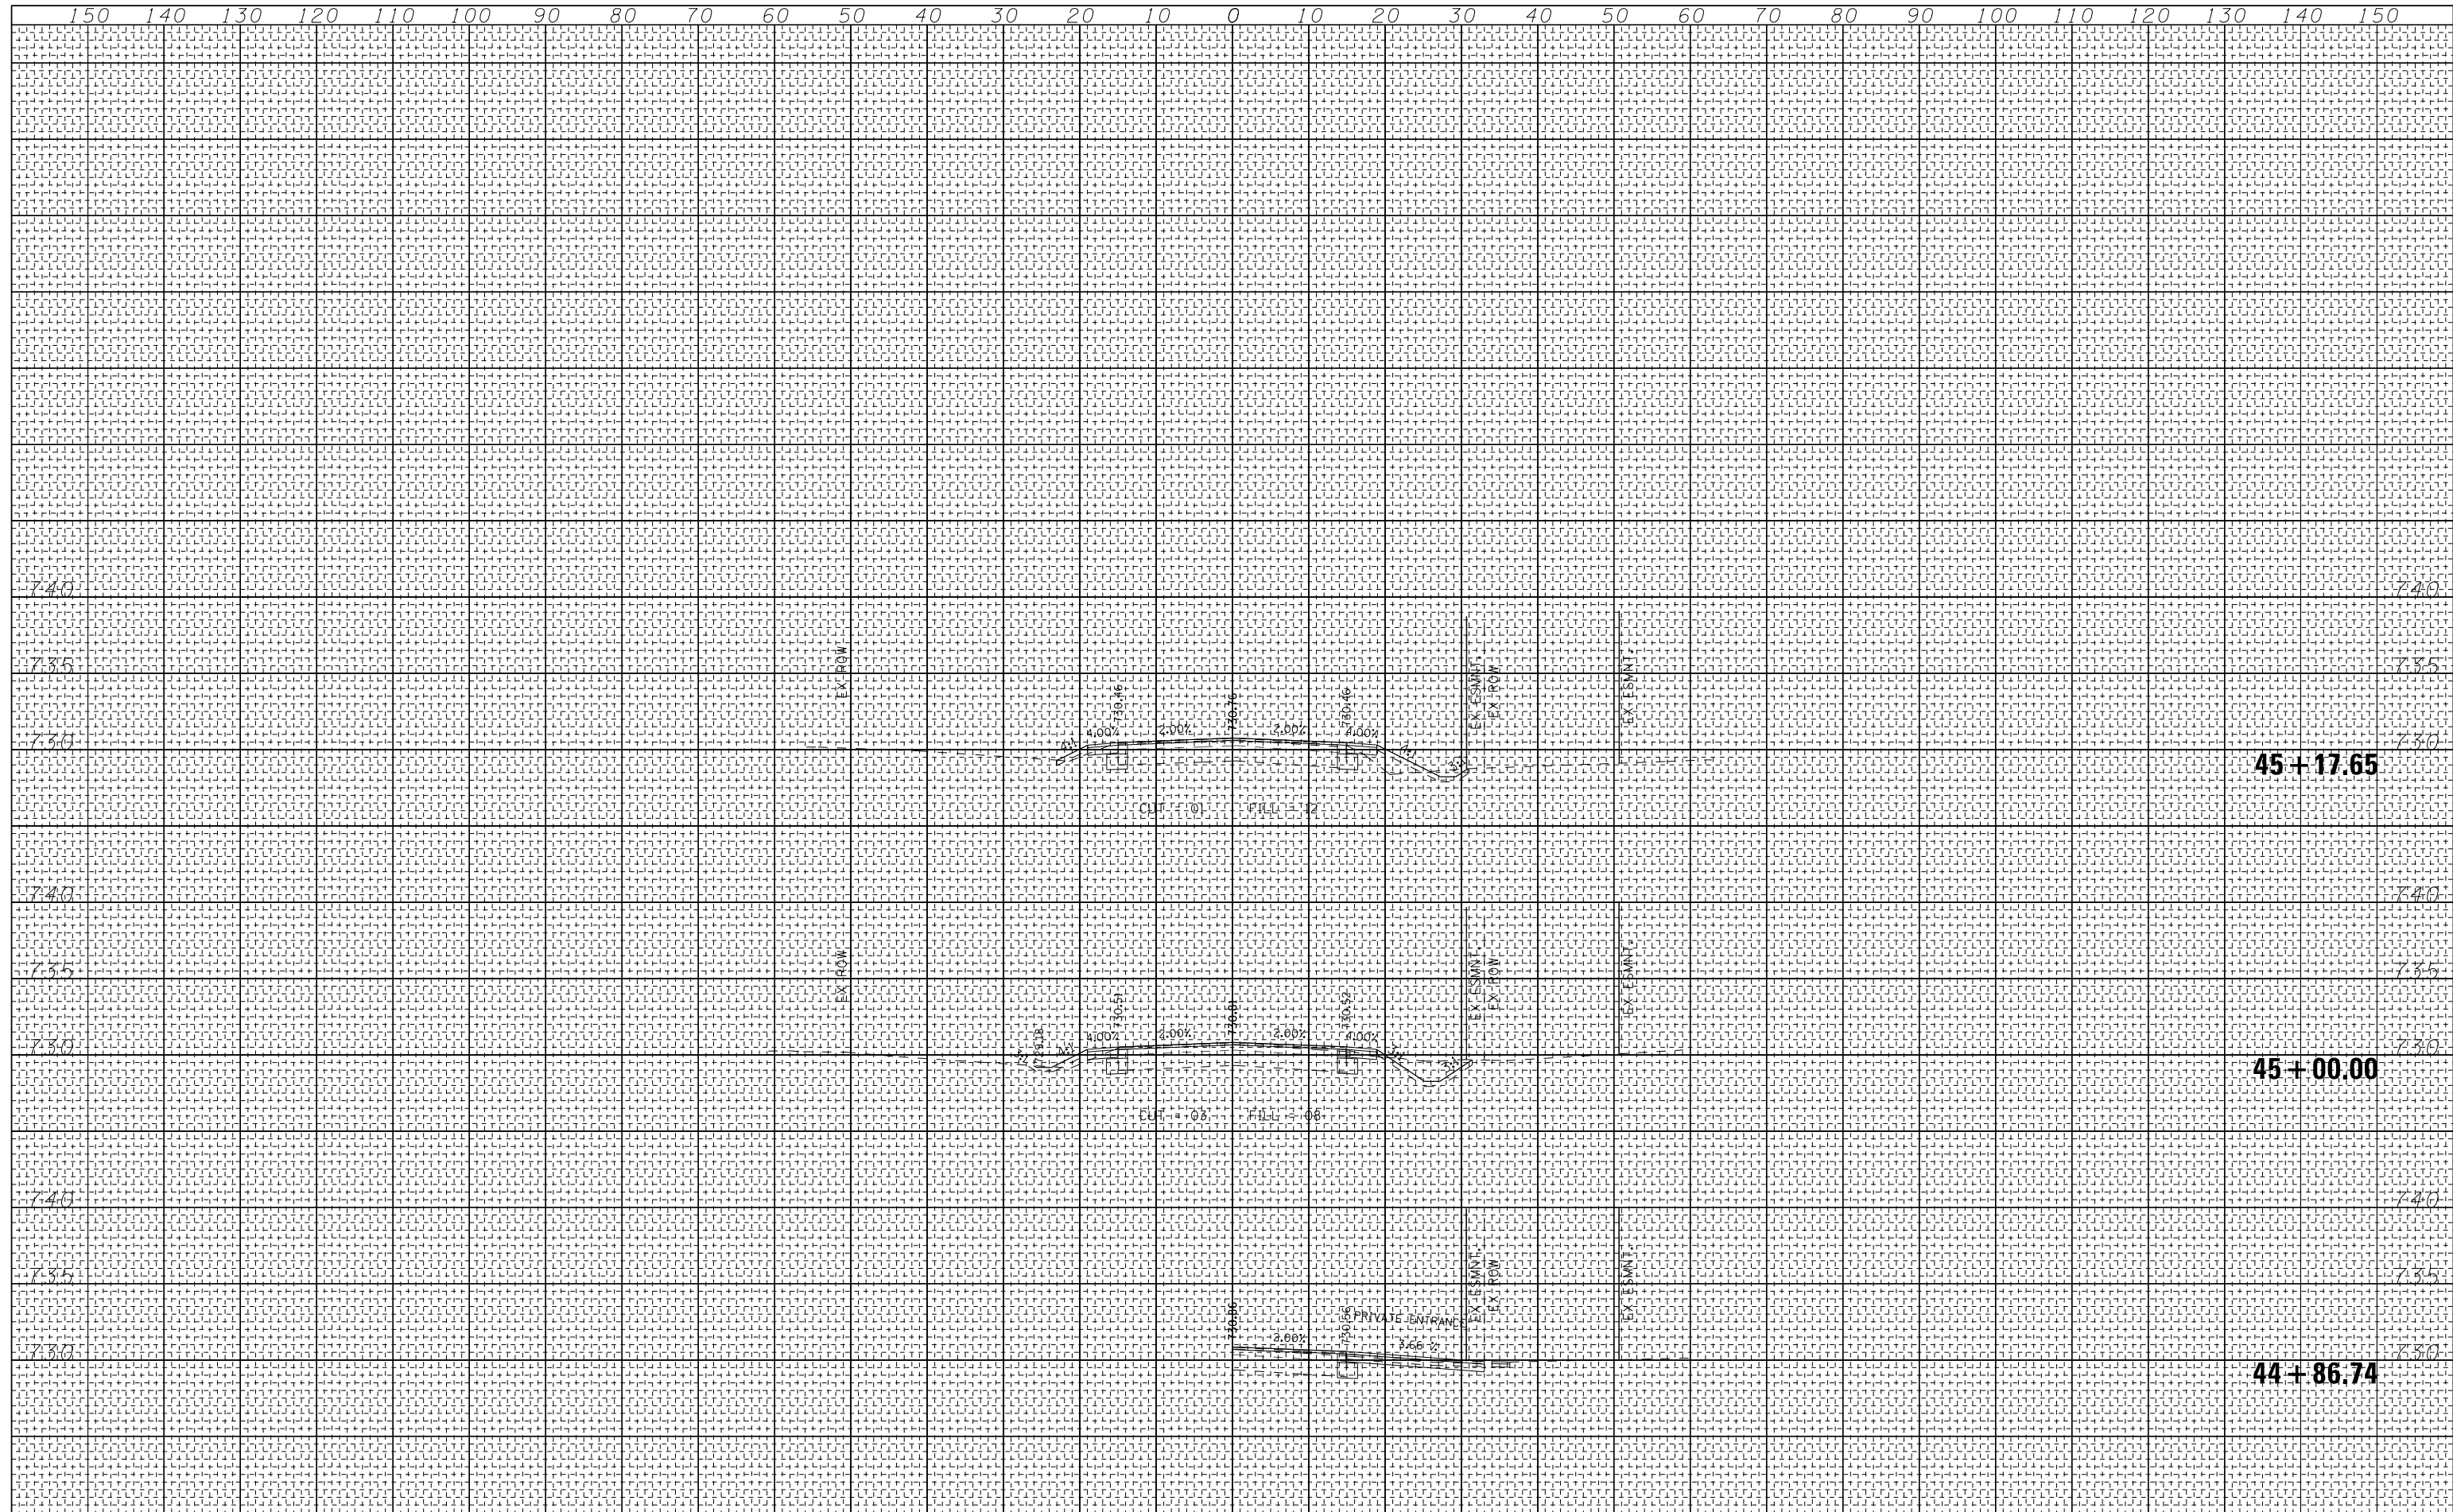

USER NAME = rge11	DESIGNED - PWK	REVISED -	<b>STATE OF ILLINOIS</b> <b>DEPARTMENT OF TRANSPORTATION</b>	<b>CROSS-SECTIONS</b>			F.A.U. RTE.	SECTION	COUNTY	TOTAL SHEETS	SHEET NO.
PLOT SCALE = 20.0000' / in.	DRAWN - ERD	REVISED -		SCALE: 10H 5V	SHEET NO.	OF SHEETS	1587	3098-R	COOK	95	95
PLOT DATE = 10/19/2012	CHECKED - KDF	REVISED -		STA. 44+86.74	TO STA. 45+17.65	CONTRACT NO. 60L79		ILLINOIS FED. AID PROJECT			
	DATE -	REVISED -									