


PAVEMENT MARKING LEGEND

- | | |
|---|--|
| ① THPL PAVT MK, 4" DOUBLE YELLOW LINE, 11" C-C (TYP.) | ⑦ THPL PAVT MK, 24" WHITE STOP BAR (TYP.) |
| ② THPL PAVT MK, 4" WHITE EDGE LINE (TYP.) | ⑧ THPL PAVT MK, 6" WHITE DOTTED LINE (6' SKIP 2' DASH) (TYP.) |
| ③ THPL PAVT MK, 4" YELLOW LINE (TYP.) | ⑨ THPL PAVT MK, 12" WHITE CROSSWALK LINE (TYP.) |
| ④ THPL PAVT MK, 4" YELLOW LINE (30' SKIP 10' DASH) (TYP.) | ⑩ THPL PAVT MK, 12" YELLOW DIAGONALS (TYP.), (SEE TC-13 FOR SPACING) |
| ⑤ THPL PAVT MK, 6" WHITE LINE (TYP.) | ⑪ THPL PAVT MK, 8" WHITE LINE (TYP.) |
| ⑥ THPL PAVT MK, LETTERS & SYMBOLS (TYP.) | ⑫ THPL PAVT MK, 4" WHITE LANE LINE (30' SKIP 10' DASH) (TYP.) |

NOTES

- WHERE ASPHALT SHOULDERS AND / OR MAILBOX TURNOUTS EXIST, THEY SHALL BE MILLED AND RESURFACED AS DETERMINED BY THE ENGINEER.
- ALL FINAL PAVEMENT MARKINGS SHALL BE PLACED IN ACCORDANCE WITH DISTRICT ONE TYPICAL PAVEMENT MARKINGS (TC-13) DETAIL.
- ALL FINAL RAISED REFLECTIVE PAVEMENT MARKERS SHALL BE PLACED IN ACCORDANCE WITH THE DISTRICT ONE RAISED REFLECTIVE PAVEMENT MARKERS (TC-11) DETAIL.

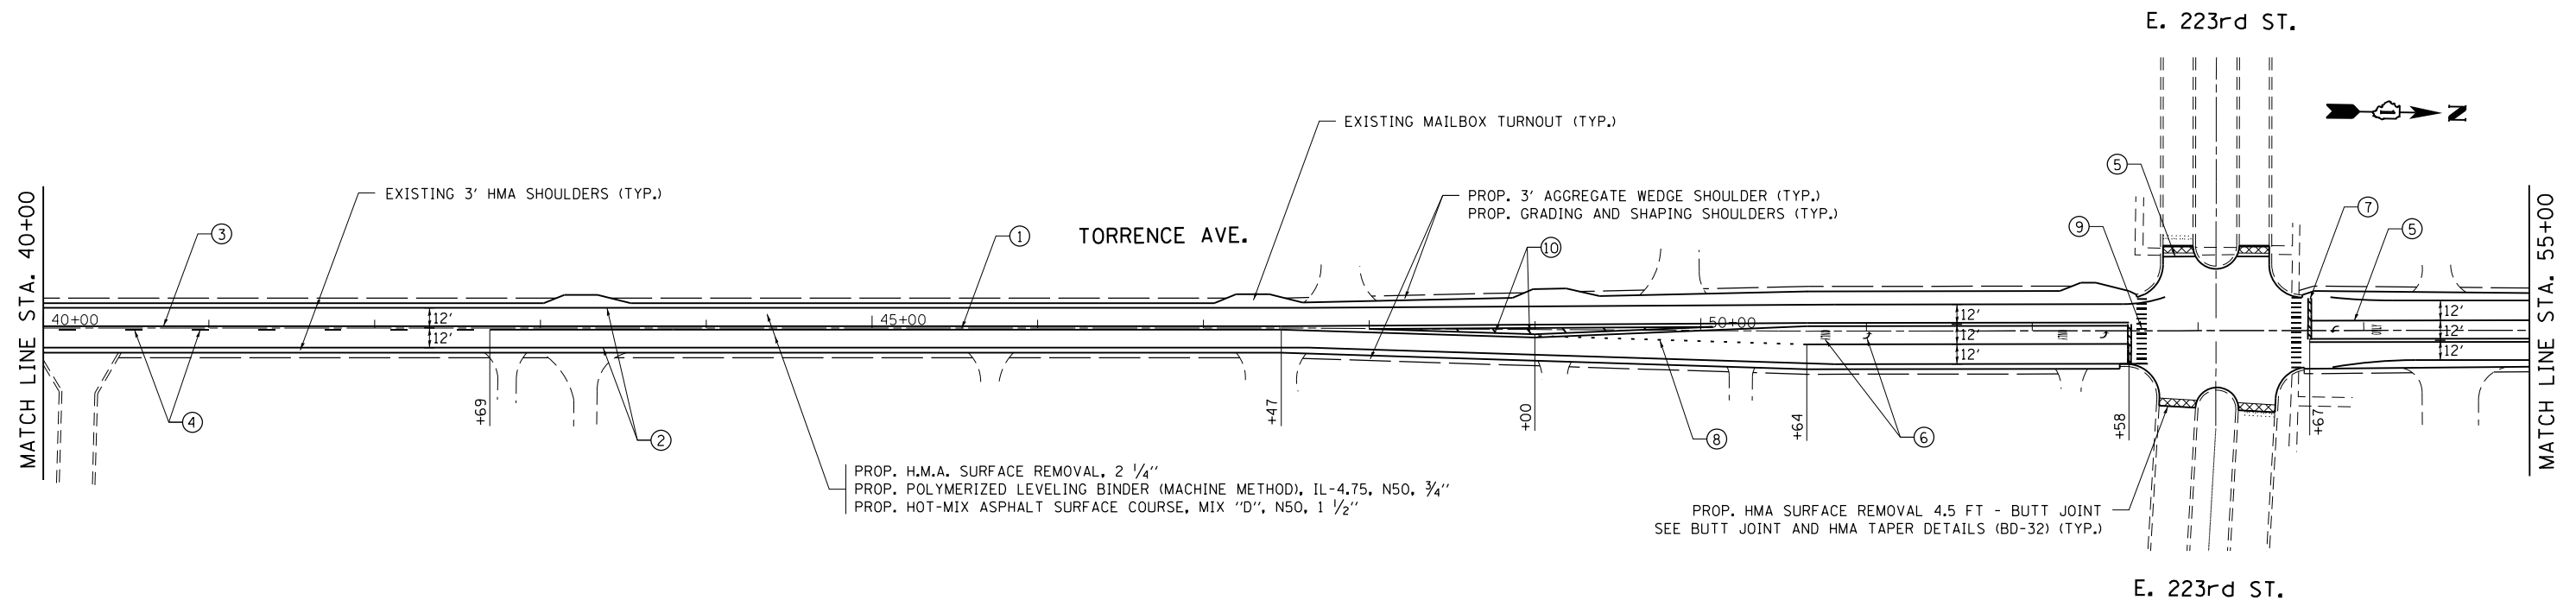

FILE NAME =	USER NAME = pughst	DESIGNED -	REVISED -
es:\pwork\pwork\pughst\02246874\01111111\sh-1-plan.dgn		DRAWN -	REVISED -
	PLOT SCALE = 100.0000' / in.	CHECKED -	REVISED -
	PLOT DATE = 10/22/2012	DATE -	REVISED -

**STATE OF ILLINOIS
DEPARTMENT OF TRANSPORTATION**

**TORRENCE AVE. (IL RTE. 83 (GLENWOOD DYER RD.) TO STEGER RD.)
ROADWAY AND PAVEMENT MARKING PLAN**

SCALE: 1"=50' SHEET NO. 2 OF 7 SHEETS STA. 25+00 TO STA. 55+00

F.A.U. RTE.	SECTION	COUNTY	TOTAL SHEETS	SHEET NO.
2937	2010-112-R5	COOK	32	11
CONTRACT NO. 60M44			ILLINOIS FED. AID PROJECT	