


PAVEMENT MARKING LEGEND

- ① THPL PAVT MK, 4" DOUBLE YELLOW LINE, 11" C-C (TYP.)
- ② THPL PAVT MK, 4" WHITE EDGE LINE (TYP.)
- ③ THPL PAVT MK, 4" YELLOW LINE (TYP.)
- ④ THPL PAVT MK, 4" YELLOW LINE (30' SKIP 10' DASH) (TYP.)
- ⑤ THPL PAVT MK, 6" WHITE LINE (TYP.)
- ⑥ THPL PAVT MK, LETTERS & SYMBOLS (TYP.)
- ⑦ THPL PAVT MK, 24" WHITE STOP BAR (TYP.)
- ⑧ THPL PAVT MK, 6" WHITE DOTTED LINE (6' SKIP 2' DASH) (TYP.)
- ⑨ THPL PAVT MK, 12" WHITE CROSSWALK LINE (TYP.)
- ⑩ THPL PAVT MK, 12" YELLOW DIAGONALS (TYP.), (SEE TC-13 FOR SPACING)
- ⑪ THPL PAVT MK, 8" WHITE LINE (TYP.)
- ⑫ THPL PAVT MK, 4" WHITE LANE LINE (30' SKIP 10' DASH) (TYP.)

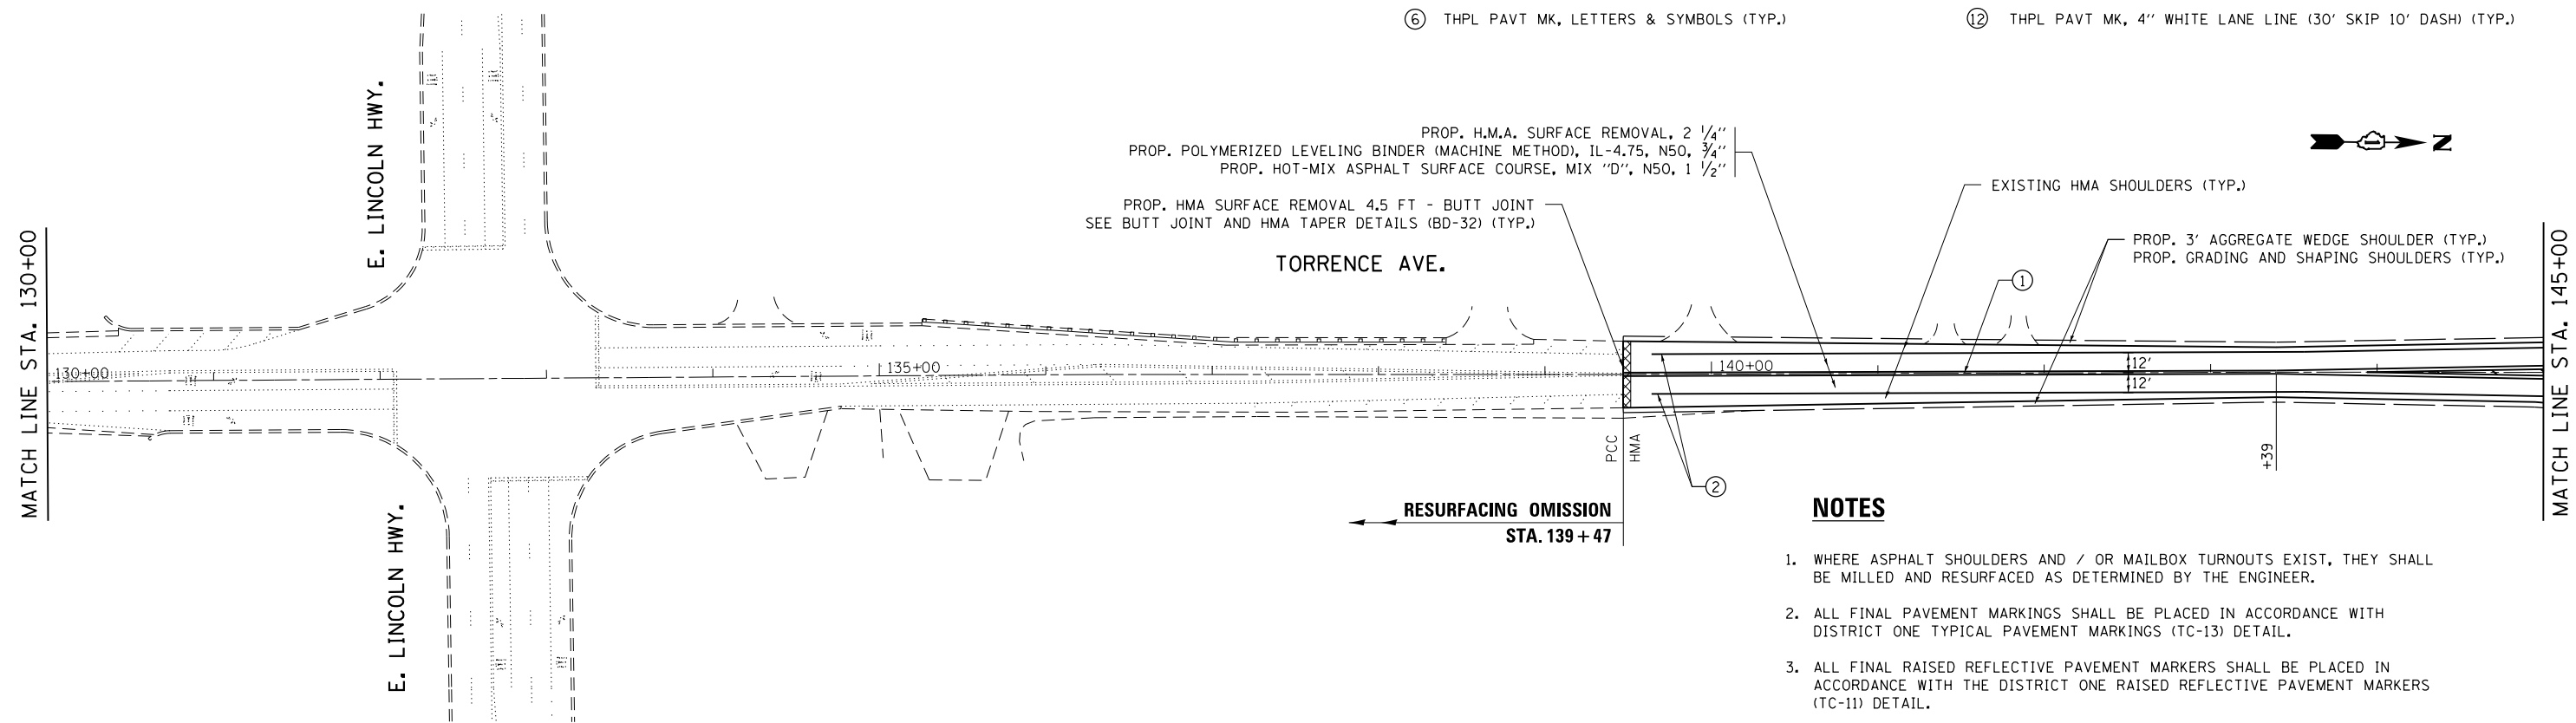

NOTES

1. WHERE ASPHALT SHOULDERS AND / OR MAILBOX TURNOUTS EXIST, THEY SHALL BE MILLED AND RESURFACED AS DETERMINED BY THE ENGINEER.
2. ALL FINAL PAVEMENT MARKINGS SHALL BE PLACED IN ACCORDANCE WITH DISTRICT ONE TYPICAL PAVEMENT MARKINGS (TC-13) DETAIL.
3. ALL FINAL RAISED REFLECTIVE PAVEMENT MARKERS SHALL BE PLACED IN ACCORDANCE WITH THE DISTRICT ONE RAISED REFLECTIVE PAVEMENT MARKERS (TC-11) DETAIL.

FILE NAME =	USER NAME = pughst	DESIGNED -	REVISED -	STATE OF ILLINOIS DEPARTMENT OF TRANSPORTATION	TORRENCE AVE. (IL RTE. 83 (GLENWOOD DYER RD.) TO STEGER RD.) ROADWAY AND PAVEMENT MARKING PLAN	F.A.U. RTE.	SECTION	COUNTY	TOTAL SHEETS	SHEET NO.	
et:\pwork\pwork\pughst\02246874\01111111\sh-plot.dgn	sh-plot.dgn	DRAWN -	REVISED -			2937	2010-112-R5	COOK	32	14	
PLOT SCALE = 100.0000' / in.		CHECKED -	REVISED -			CONTRACT NO. 60M44					
PLOT DATE = 10/22/2012		DATE -	REVISED -			ILLINOIS FED. AID PROJECT					