


RESURFACING OMISSION  
STA. 159+16

**NOTES**

1. WHERE ASPHALT SHOULDERS AND / OR MAILBOX TURNOUTS EXIST, THEY SHALL BE MILLED AND RESURFACED AS DETERMINED BY THE ENGINEER.
2. ALL FINAL PAVEMENT MARKINGS SHALL BE PLACED IN ACCORDANCE WITH DISTRICT ONE TYPICAL PAVEMENT MARKINGS (TC-13) DETAIL.
3. ALL FINAL RAISED REFLECTIVE PAVEMENT MARKERS SHALL BE PLACED IN ACCORDANCE WITH THE DISTRICT ONE RAISED REFLECTIVE PAVEMENT MARKERS (TC-11) DETAIL.

**PAVEMENT MARKING LEGEND**

- |   |  |
|---|--|
| ① THPL PAVT MK, 4" DOUBLE YELLOW LINE, 11" C-C (TYP.)     | ⑦ THPL PAVT MK, 24" WHITE STOP BAR (TYP.)                            |
| ② THPL PAVT MK, 4" WHITE EDGE LINE (TYP.)                 | ⑧ THPL PAVT MK, 6" WHITE DOTTED LINE (6' SKIP 2' DASH) (TYP.)        |
| ③ THPL PAVT MK, 4" YELLOW LINE (TYP.)                     | ⑨ THPL PAVT MK, 12" WHITE CROSSWALK LINE (TYP.)                      |
| ④ THPL PAVT MK, 4" YELLOW LINE (30' SKIP 10' DASH) (TYP.) | ⑩ THPL PAVT MK, 12" YELLOW DIAGONALS (TYP.), (SEE TC-13 FOR SPACING) |
| ⑤ THPL PAVT MK, 6" WHITE LINE (TYP.)                      | ⑪ THPL PAVT MK, 8" WHITE LINE (TYP.)                                 |
| ⑥ THPL PAVT MK, LETTERS & SYMBOLS (TYP.)                  | ⑫ THPL PAVT MK, 4" WHITE LANE LINE (30' SKIP 10' DASH) (TYP.)        |

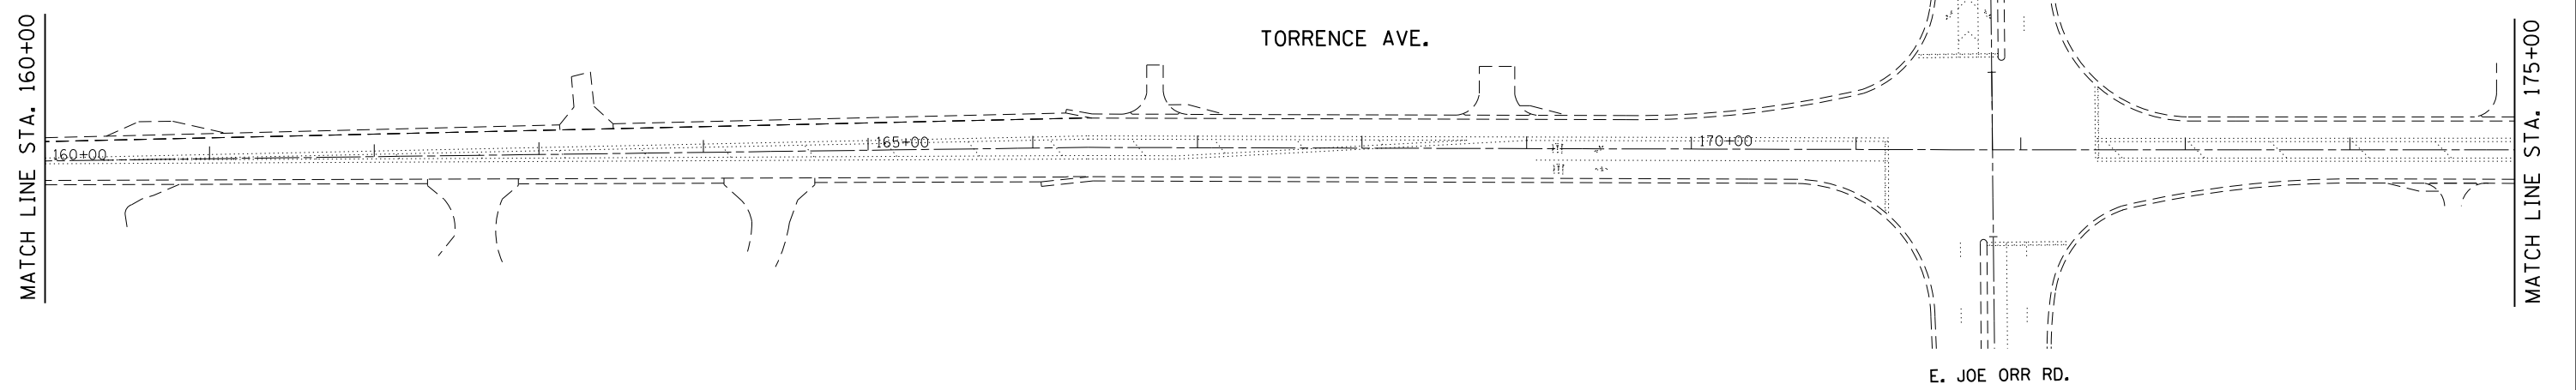

FILE NAME = c:\pwwork\pwwork\pughst\02246874\01111111	USER NAME = pughst	DESIGNED -	REVISED -	<b>STATE OF ILLINOIS DEPARTMENT OF TRANSPORTATION</b>	<b>TORRENCE AVE. (IL RTE. 83 (GLENWOOD DYER RD.) TO STEGER RD.) ROADWAY AND PAVEMENT MARKING PLAN</b>	F.A.U. RTE. = 2937	SECTION = 2010-112-R5	COUNTY = COOK	TOTAL SHEETS = 32	SHEET NO. = 15
	PLOT SCALE = 100.0000' / 1in.	CHECKED -	REVISED -			SCALE: 1"=50'	SHEET NO. 6 OF 7 SHEETS	STA. 145+00 TO STA. 175+00	CONTRACT NO. 60M44	
PLOT DATE = 10/22/2012	DATE -	REVISED -	REVISED -							