


FINAL SURVEY	DATE
CHECKED	BY
NOTED	
TEMPLATE	
AREAS	
CHECKED	

ORIGINAL SURVEY	DATE
CHECKED	BY
NOTED	
TEMPLATE	
AREAS	
CHECKED	

PLOT DRIVER: \\BLP\FP\j117\p1e7g
 FILE NAME: S:\Projects\2012\20651-08 DEPT PB 158 Item 13 Pk 11.1 47 over Virgil Ditch #2 District 1\4601\Cross Sheets\06013-47-over-virgil-ditch-2-R1E47.dgn
 USER NAME: rmann
 DESIGNED: MCV
 DRAWN: CMM
 CHECKED: MTM
 DATE: 10/12
 REVISED: -
 REVISED: -
 REVISED: -
 REVISED: -
 REVISED: -

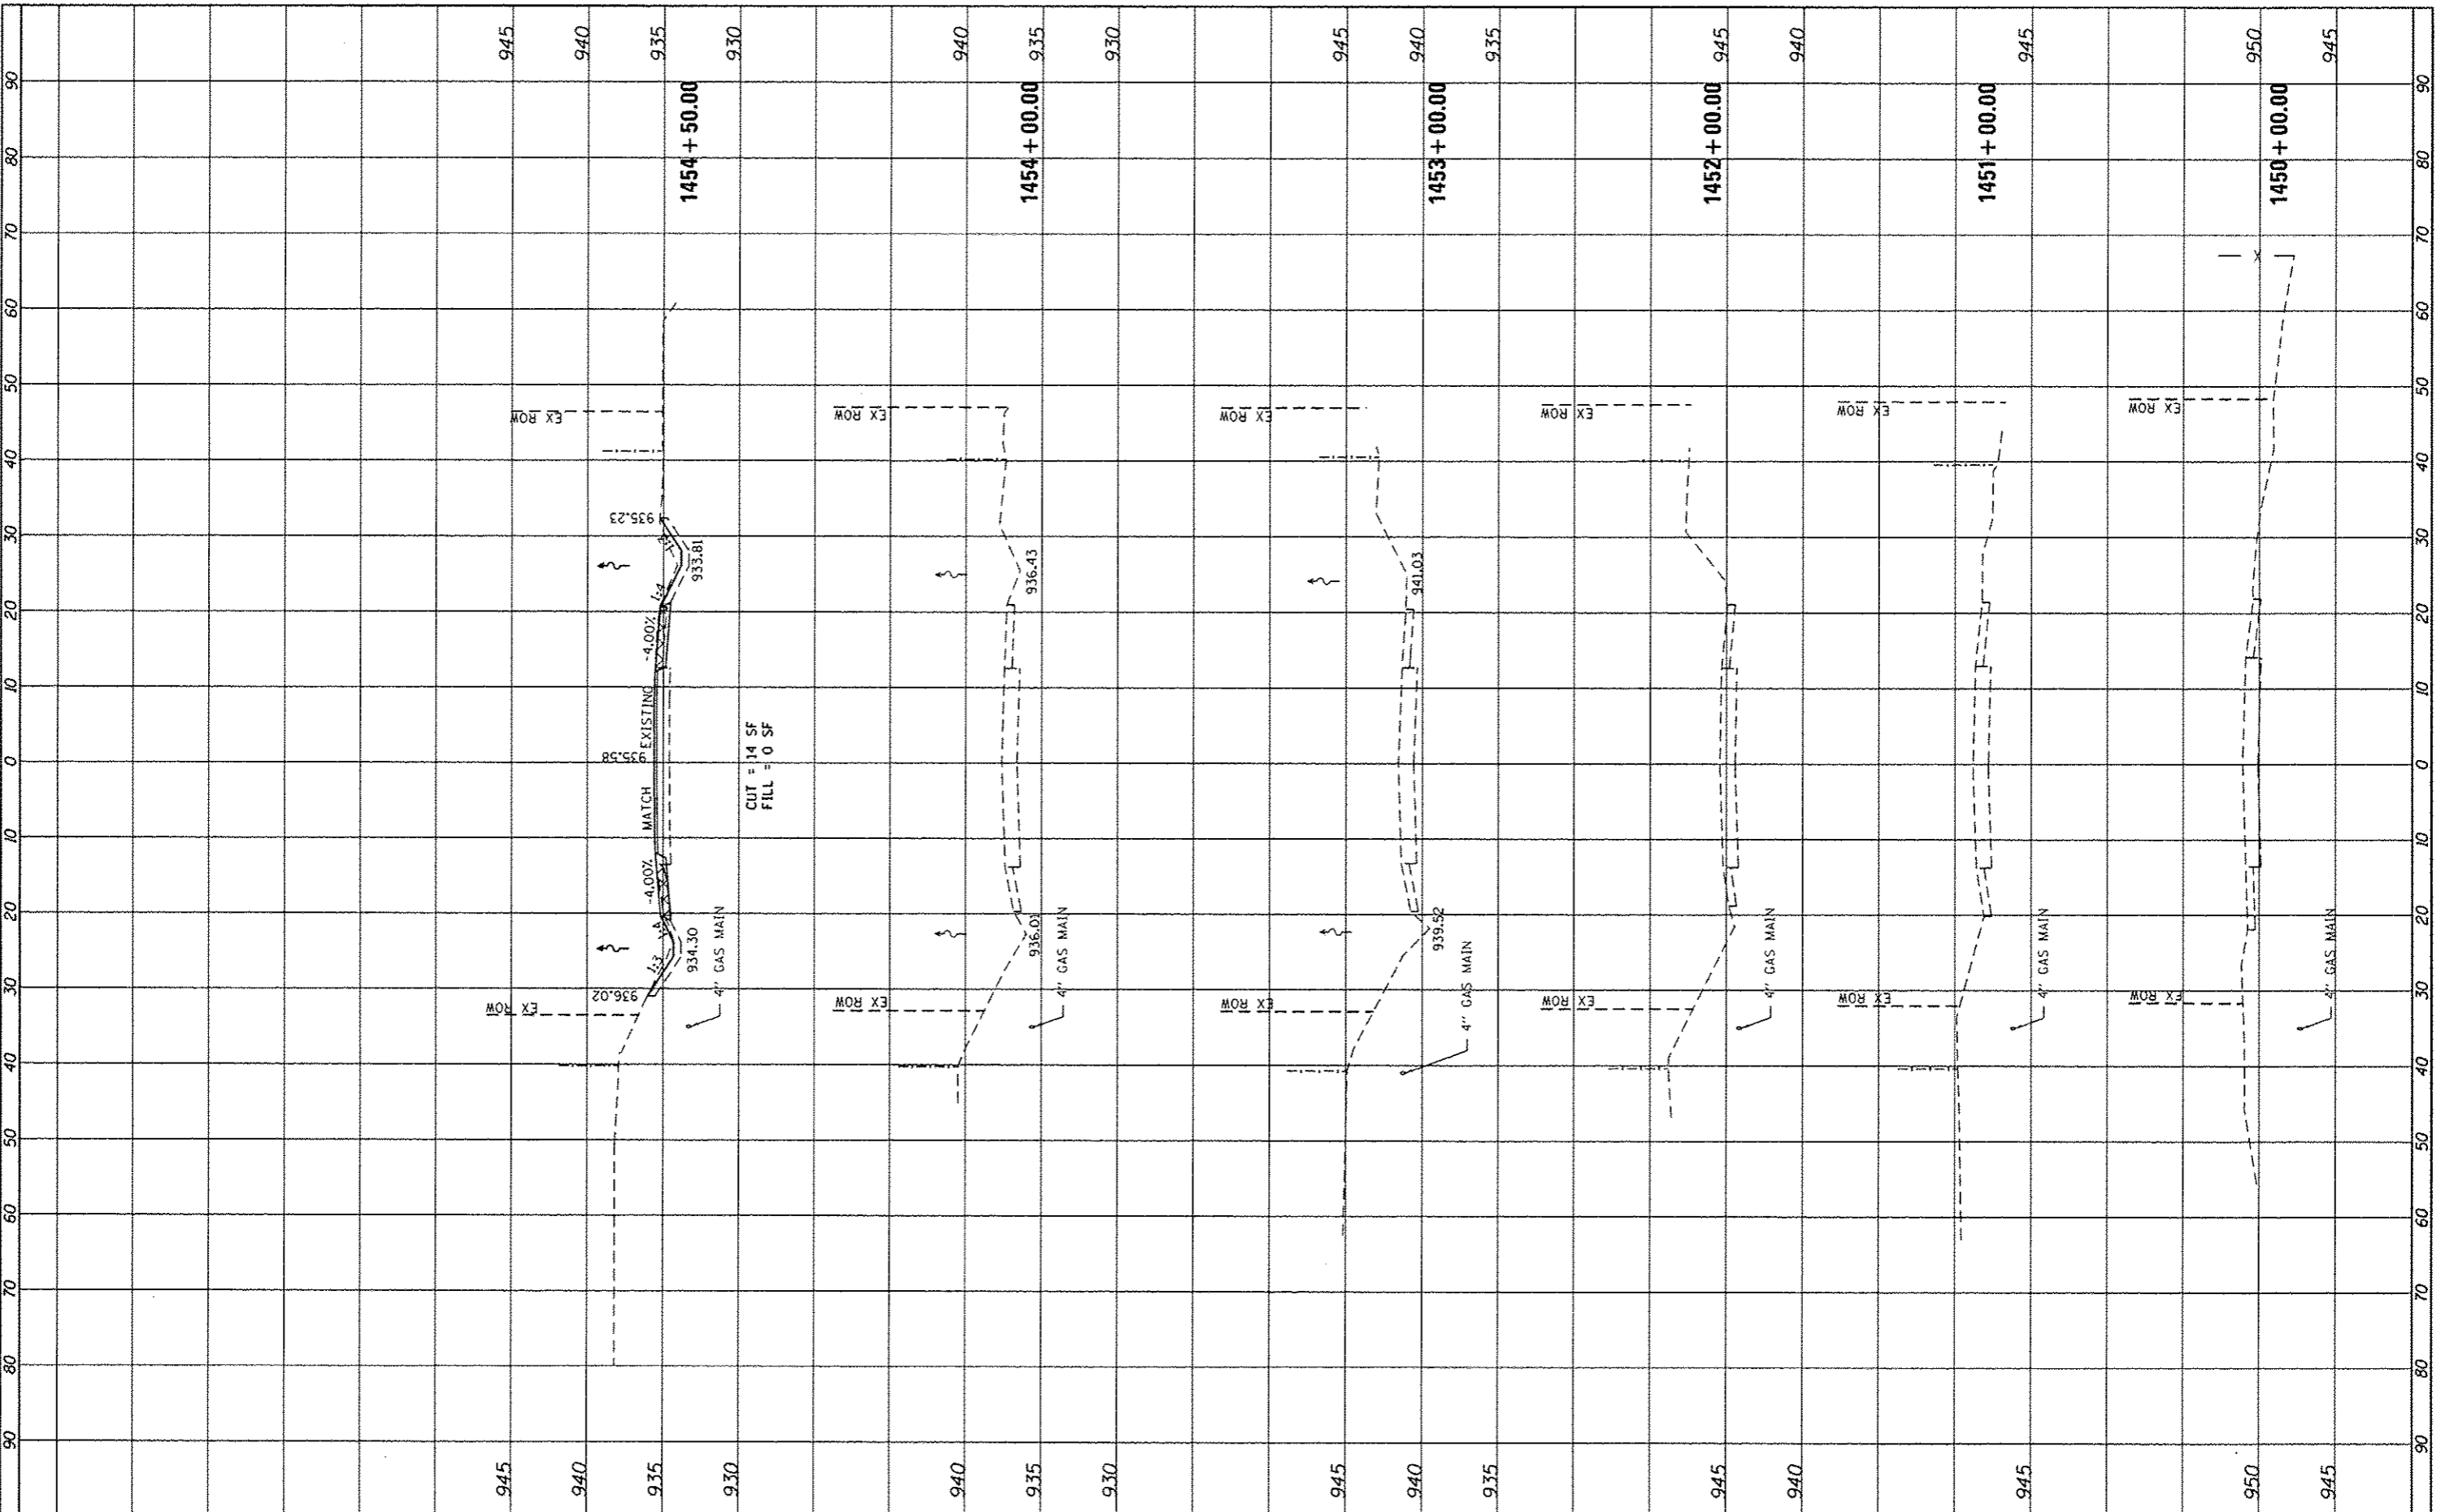

CUT = 14 SF
FILL = 0 SF



DESIGNED	-	MCV	REVISED	-
DRAWN	-	CMM	REVISED	-
CHECKED	-	MTM	REVISED	-
DATE	-	10/12	REVISED	-

**STATE OF ILLINOIS
DEPARTMENT OF TRANSPORTATION**

**IL ROUTE 47 OVER VIRGIL DITCH #2
CROSS SECTIONS**

SCALE: 10H : 5V SHEET NO. 1 OF 7 SHEETS STA. 1450+00.00 TO STA. 1454+50.00

F.A.P. RTE.	SECTION	COUNTY	TOTAL SHEETS	SHEET NO.
326	106X-B	KANE	87	80
CONTRACT NO. 60N13				
ILLINOIS FED. AID PROJECT				