


PLOT DRIVER = W8L9P7.dwg  
 FILE NAME = S:\p\p\m\2011\JOB511-08\_DET\_PTB\_150\_11-08\_DET\_PTB\_150\_Item\_13\_Pb\_11\_IL\_47\_Over\_Virgil\_Ditch\_#2\_District\_10000\Cloud\_Sheets\DISB\3-int\spht-R1E47.dgn

ORIGINAL SURVEY	DATE
WORKING SURVEY	BY
NOTE BOOK	
TEMPERATURE	
AREAS CHECKED	

FINAL SURVEY	DATE
WORKING SURVEY	BY
NOTE BOOK	
TEMPERATURE	
AREAS CHECKED	

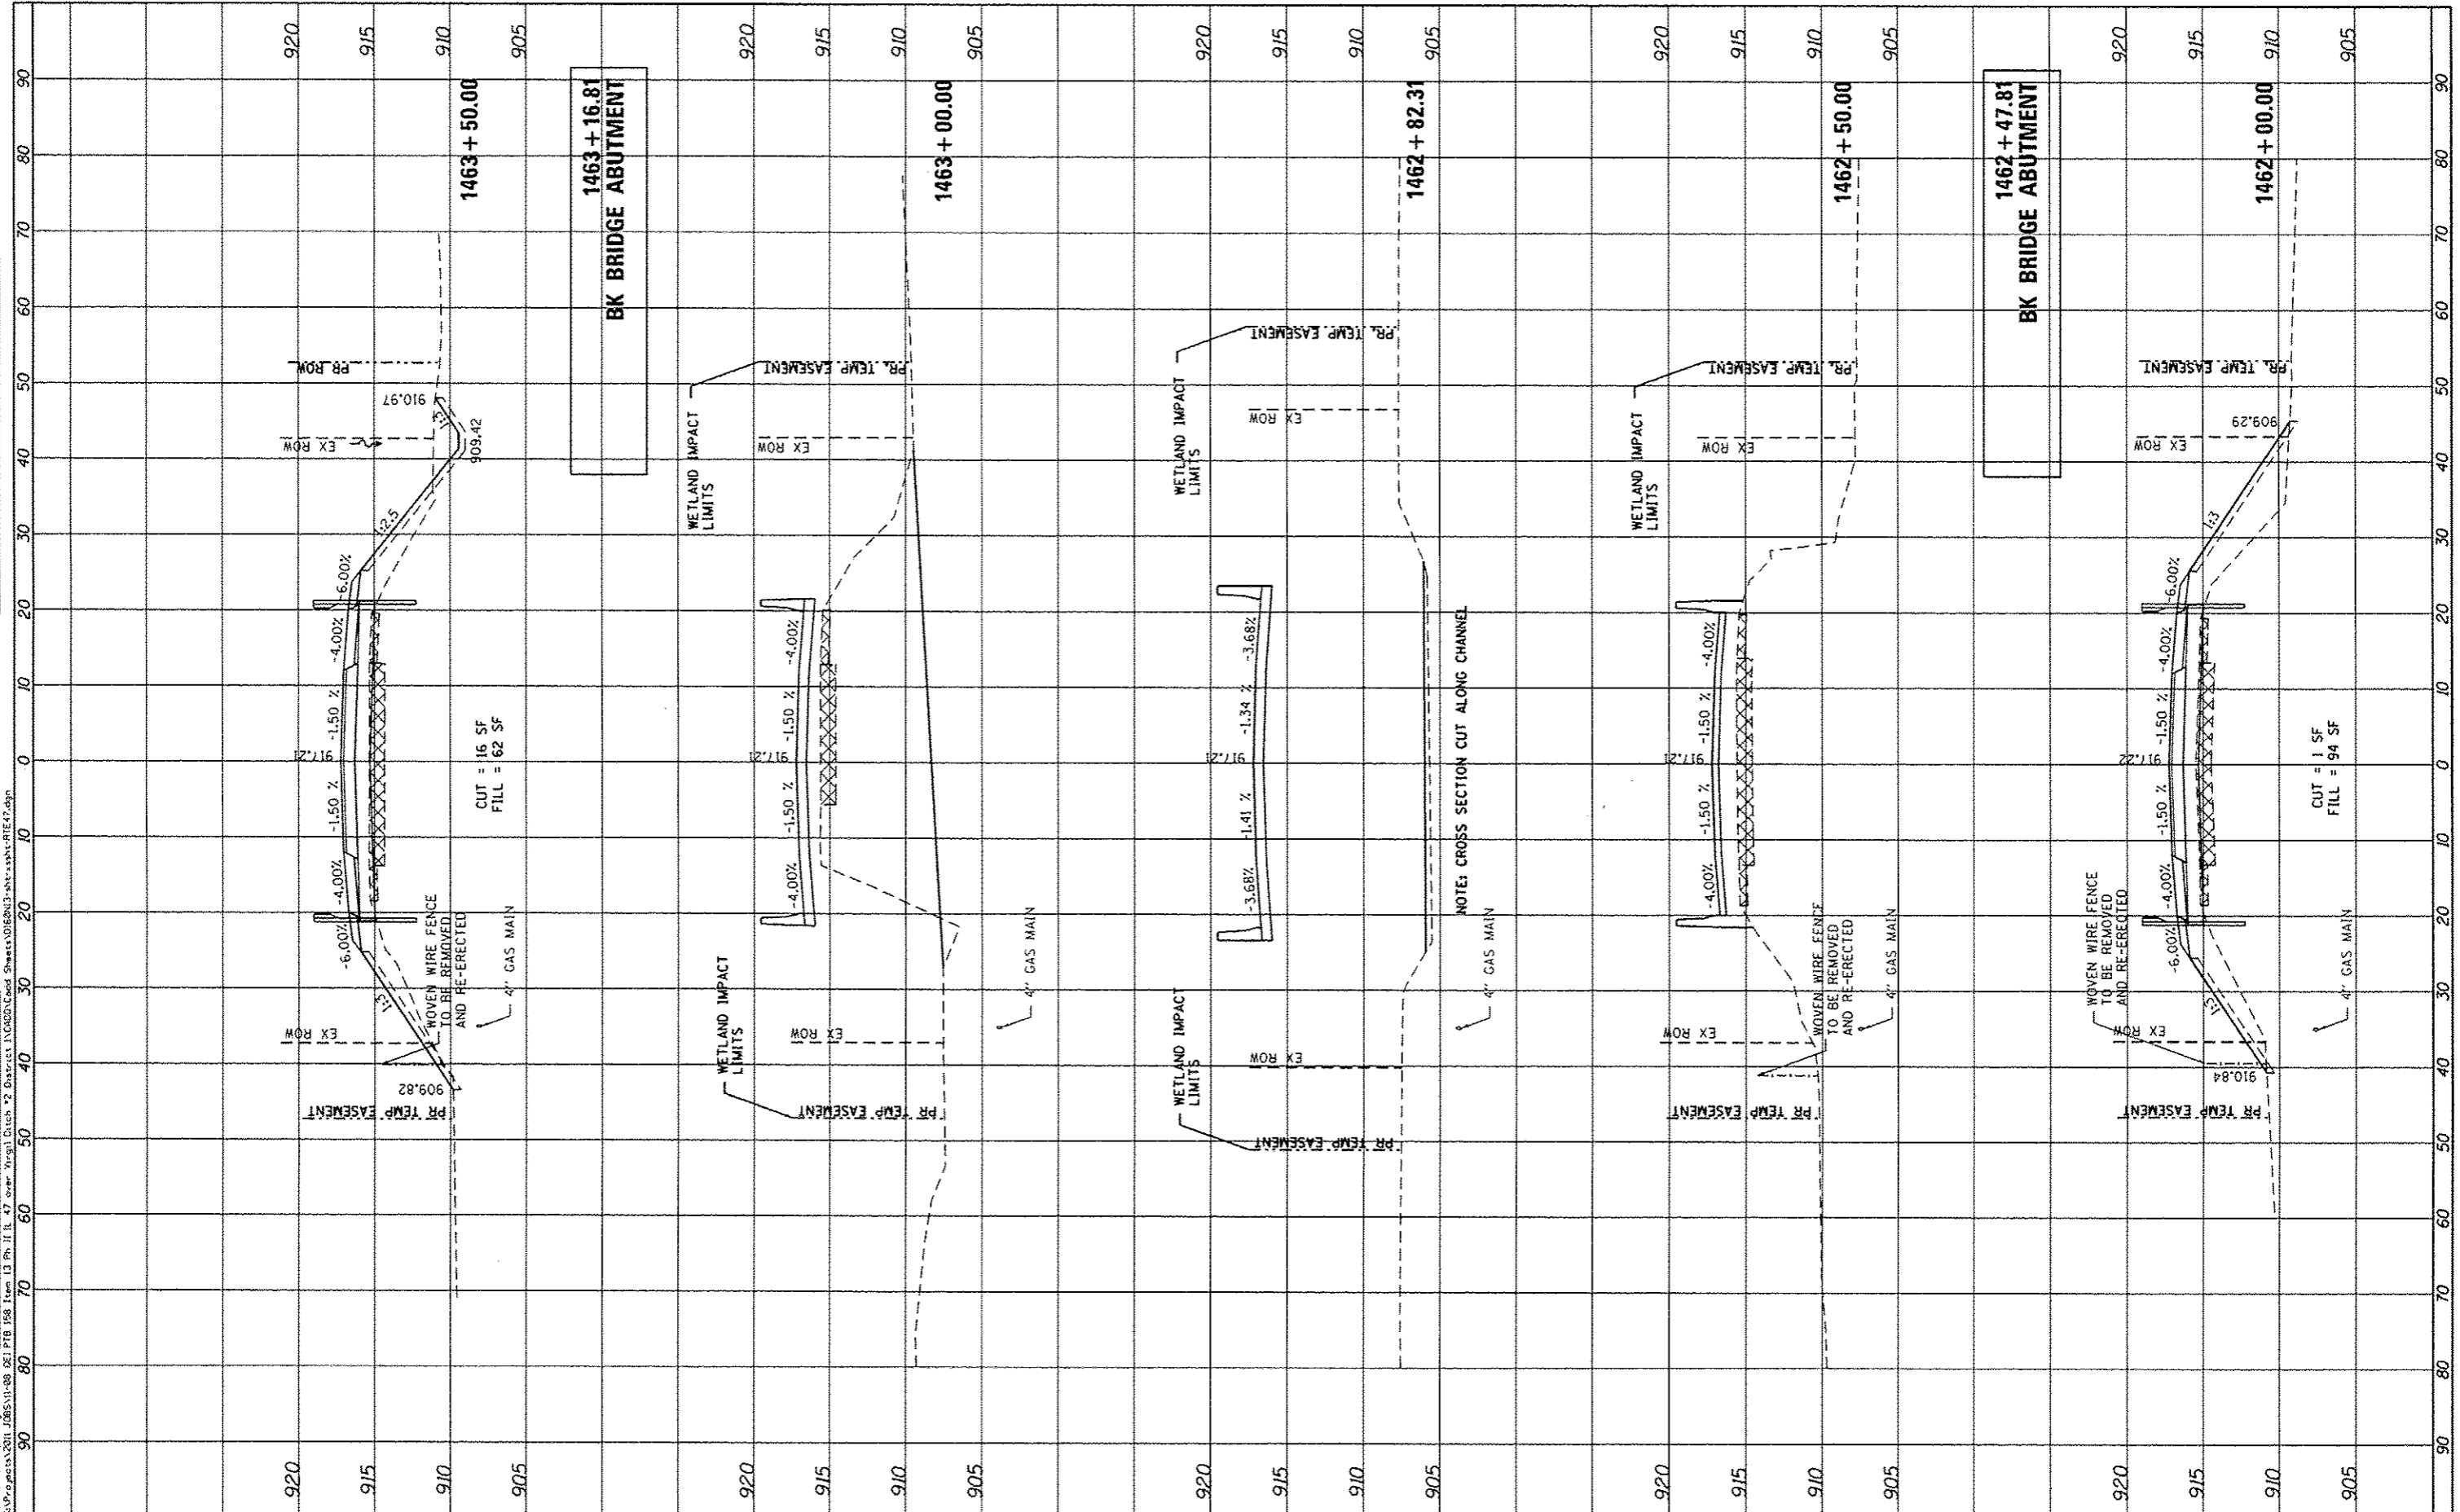

USER NAME = emgnn	DESIGNED - MCV	REVISED -
PLOT SCALE = 20.0000' / 1"	DRAWN - CMM	REVISED -
PLOT DATE = 10/9/2012	CHECKED - MTM	REVISED -
	DATE - 10/12	REVISED -

STATE OF ILLINOIS  
 DEPARTMENT OF TRANSPORTATION

IL ROUTE 47 OVER VIRGIL DITCH #2	
CROSS SECTIONS	
SCALE: 10H x 5V	SHEET NO. 4 OF 7 SHEETS
STA. 1462+00.00 TO STA. 1463+50.00	

F.A.P. RTE. 326	SECTION 106X-B	COUNTY KANE	TOTAL SHEETS 87	SHEET NO. 83
CONTRACT NO. 60N13				ILLINOIS FED. AID PROJECT