


FINN	TURNED	DATE
SUREY	PROTOD	BY
NOTE BOOK	TEMPATE	
NO.	AREAS CHECKED	

ORIGINAL	SURVEY	DATE
NOTE BOOK	TEMPATE	BY
NO.	AREAS CHECKED	

PLOT DRIVER: I:\P\18\_09\_11\17.dwg  
FILE NAME: S:\P\18\_09\_11\17.dwg  
PLOT SCALE: 20.0000' / 1" / in.  
PLOT DATE: 10/9/2012

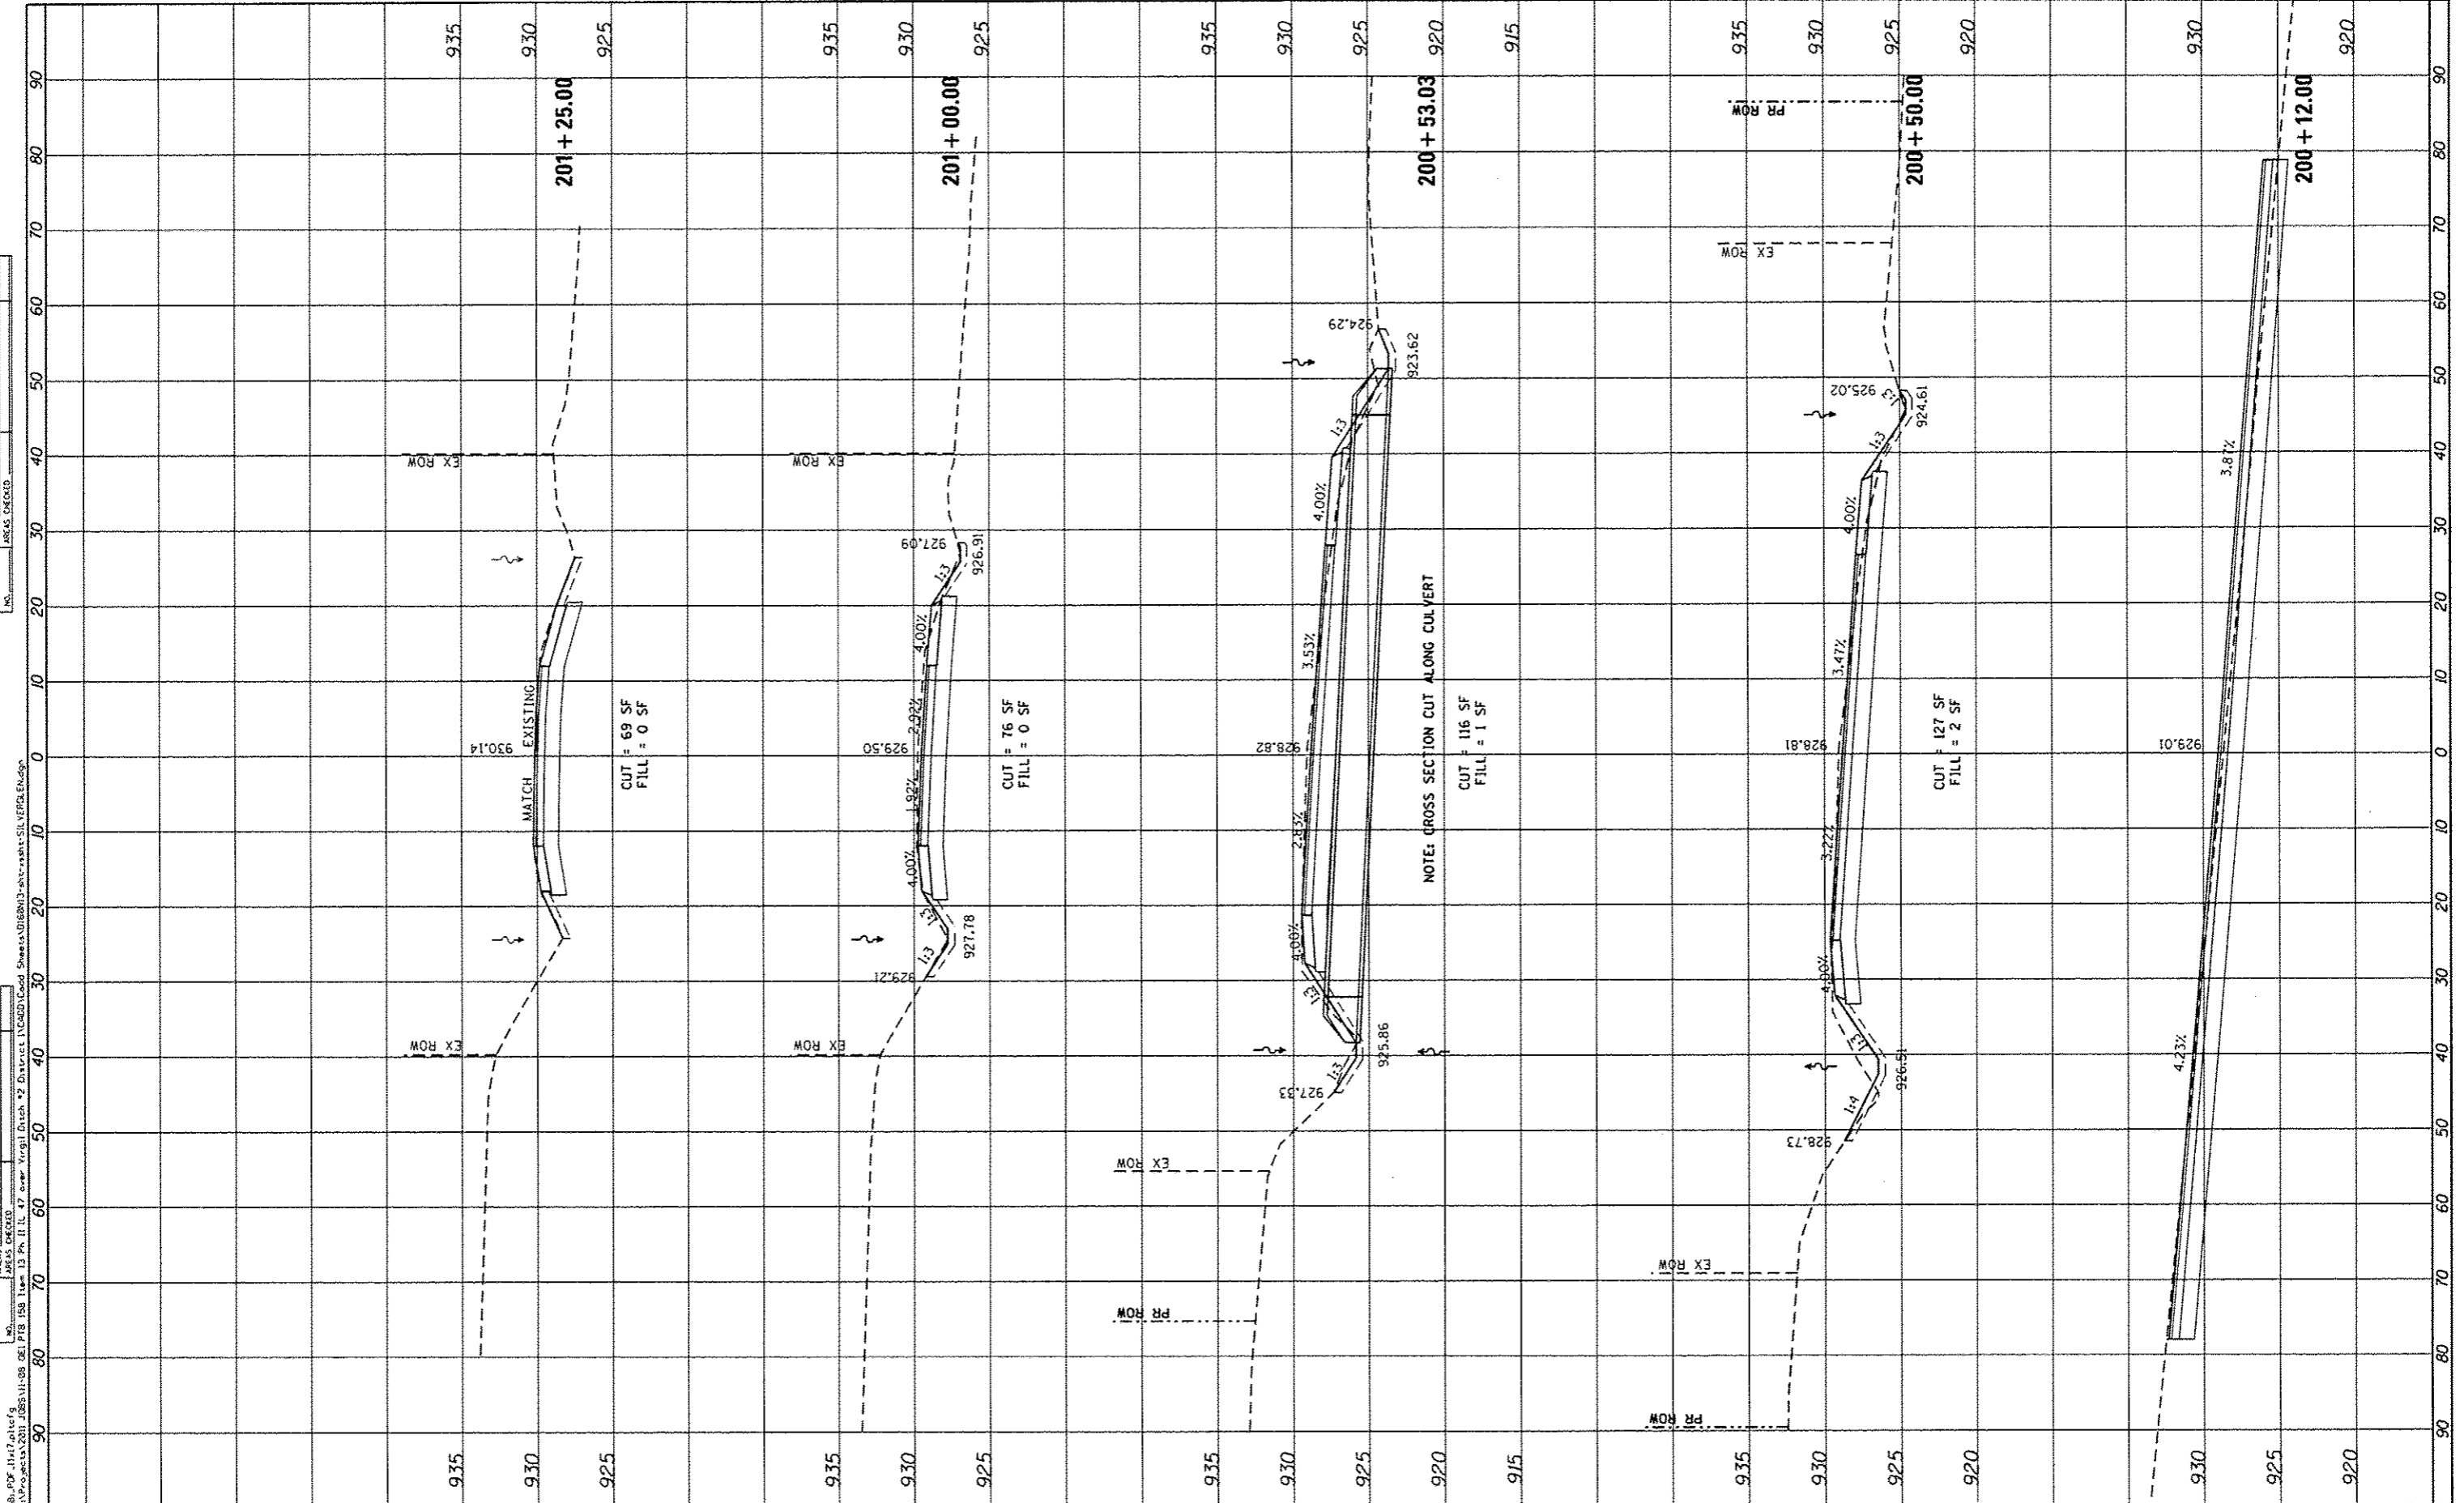

CUT = 69 SF  
FILL = 0 SF

CUT = 76 SF  
FILL = 0 SF

CUT = 116 SF  
FILL = 1 SF

CUT = 127 SF  
FILL = 2 SF

NOTE: CROSS SECTION CUT ALONG CULVERT



QUIGG ENGINEERING INC

USER NAME: mmm	DESIGNED: MCV	REVISED: -
PLOT SCALE: 20.0000' / 1" / in.	DRAWN: CMM	REVISED: -
PLOT DATE: 10/9/2012	CHECKED: MTM	REVISED: -
	DATE: 10/12	REVISED: -

STATE OF ILLINOIS  
DEPARTMENT OF TRANSPORTATION

SILVER GLEN ROAD  
CROSS SECTIONS

SCALE: 10H = 5V SHEET NO. 1 OF 1 SHEETS STA. 200+12.00 TO STA. 201+25.00

F.A.P. RTE. 326	SECTION 106X-B	COUNTY KANE	TOTAL SHEETS 87	SHEET NO. 87
CONTRACT NO. 60N13				
ILLINOIS FED. AID PROJECT				