
 








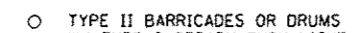
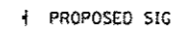









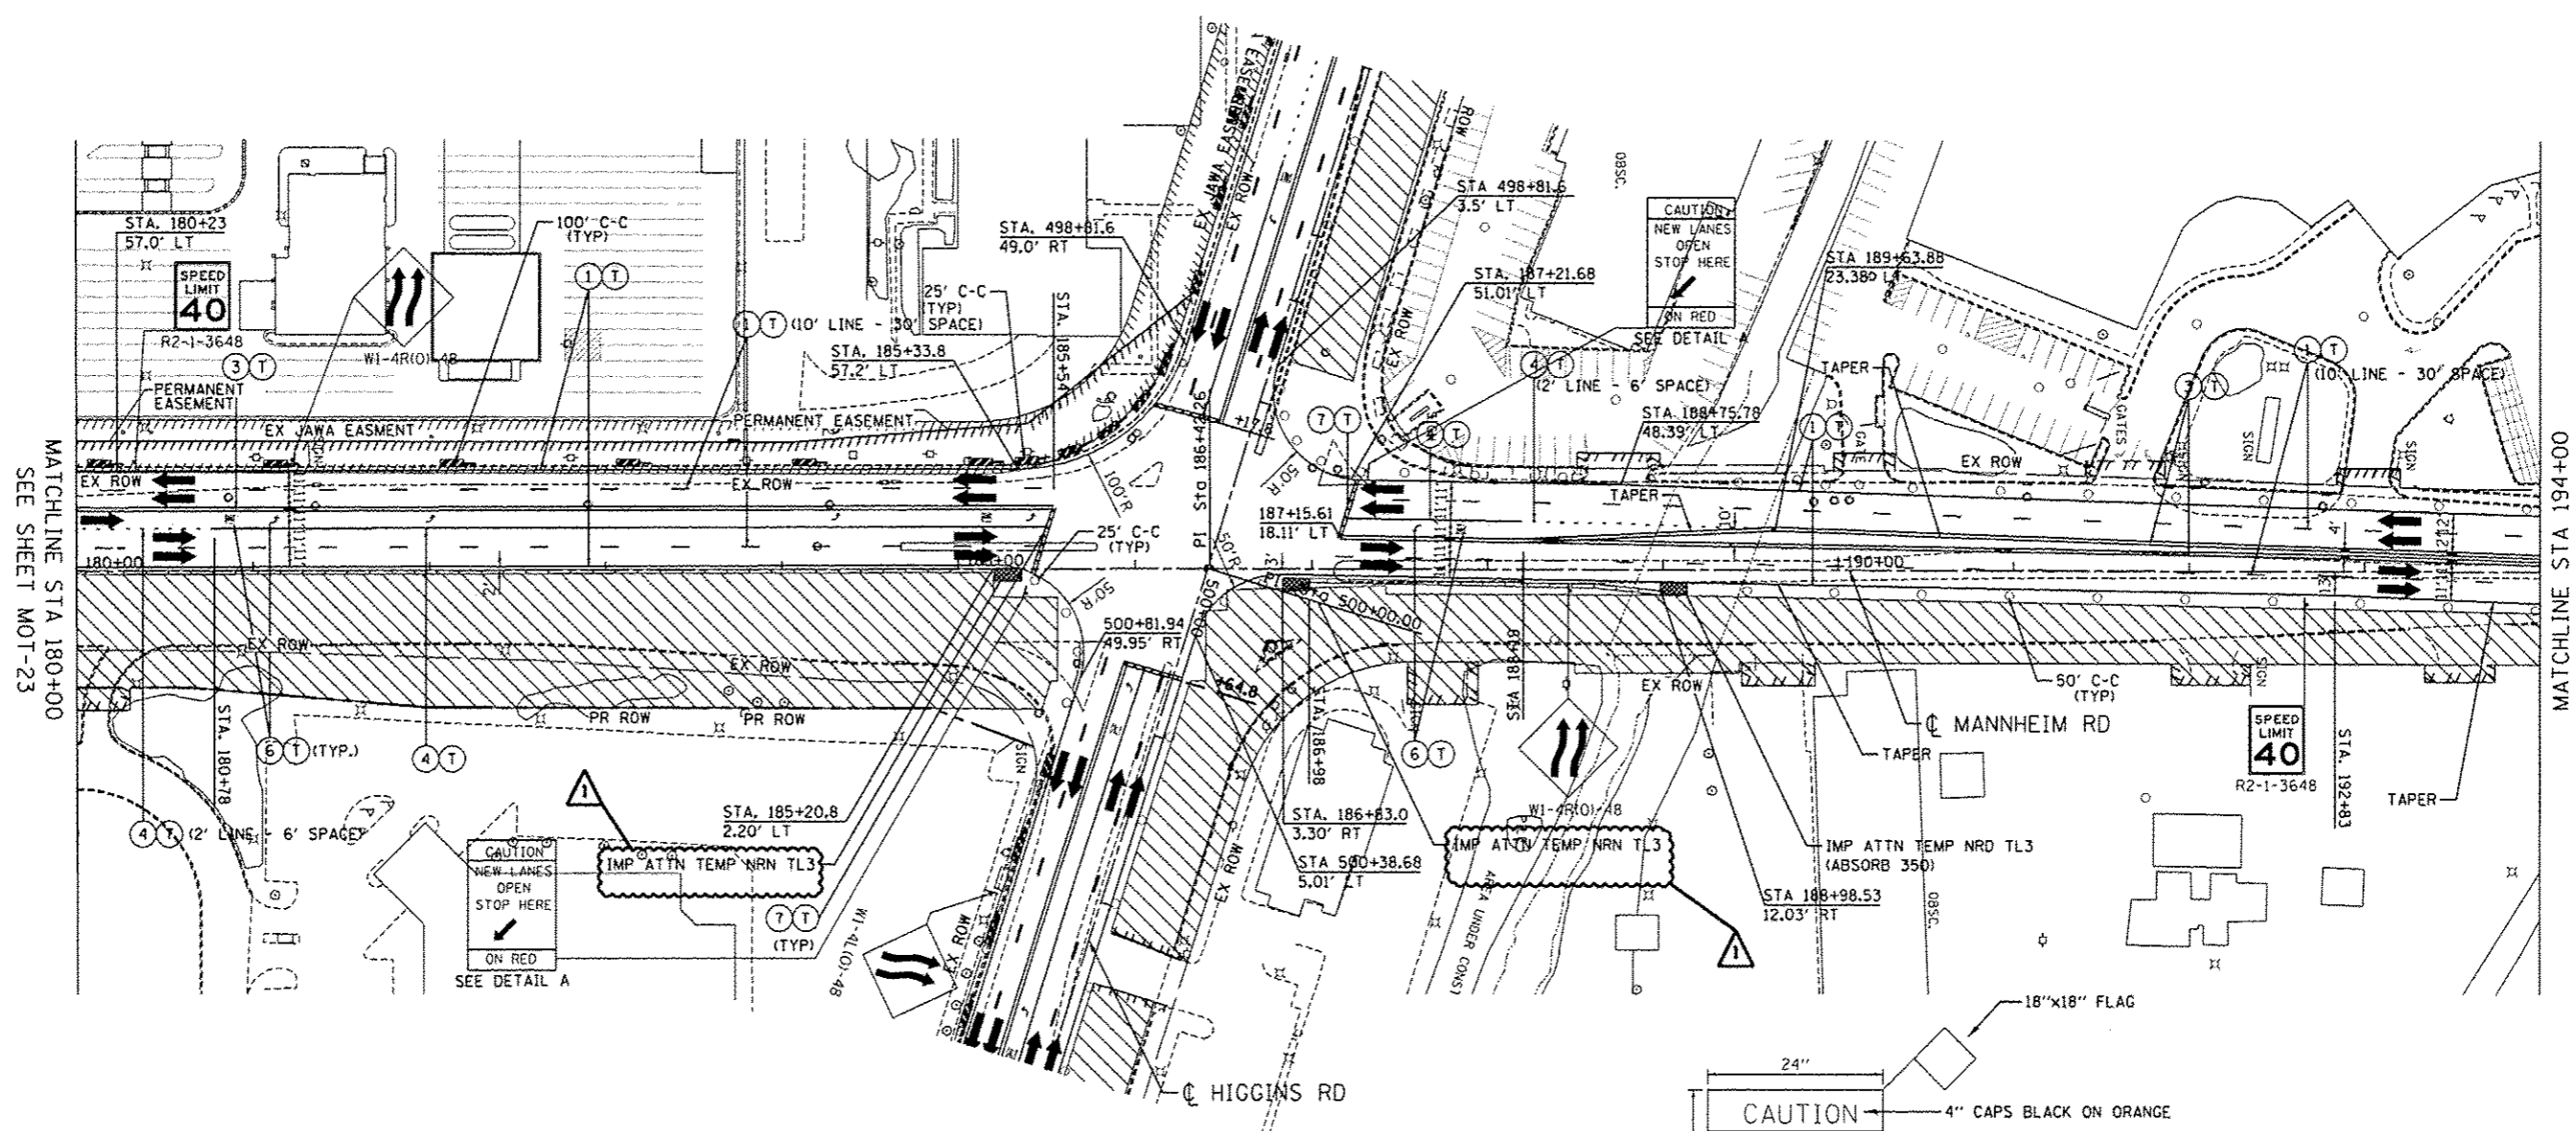
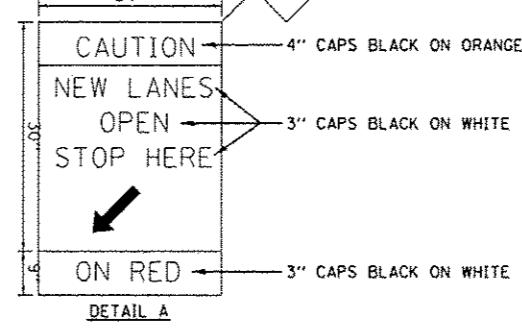


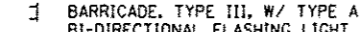MAINTENANCE OF TRAFFIC LEGEND


	WORK AREA		TRAFFIC DIRECTION		ARROW BOARD		PVT MK - LINE 4" WHITE		PVT MK - LINE 24" WHITE
	TEMPORARY PAVEMENT (TO BE CONSTRUCTED IN CURRENT STAGE)		BARRICADE, TYPE III, W/ TYPE A BI-DIRECTIONAL FLASHING LIGHT		DOUBLE VERTICAL PANEL		PVT MK - LINE 4" YELLOW		PVT MK - LINE 8" WHITE
			TYPE II BARRICADES OR DRUMS W/ TYPE C STEADY BURN LIGHT		PROPOSED SIGN		PVT MK - DBL 4" YELLOW		TEMP PVT MK (SEE GENERAL NOTES SHT G-03)
			TYPE B MONO-DIRECTIONAL FLASHING LIGHT		TEMPORARY CONCRETE BARRIER		PVT MK - LINE 6" WHITE		WET REF TEM TAPE T3 (SEE GENERAL NOTES SHT G-03)
					RAMP CLOSED		PVT MK - LINE 12"		PERM PVT MK (SEE PVT MK PLANS)

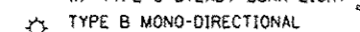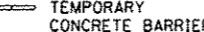

NOTE:
 1. SIDEROAD, INTERSECTION, AND DRIVEWAY TRAFFIC CONTROL SHALL BE IN ACCORDANCE WITH DISTRICT DETAIL TC-10.



FILE NAME: ... USER NAME: #USER# ... DESIGNED - BRH ... REVISIONS ... DATE - 10/19/12 ...

 TENG & ASSOCIATES, INC. ENGINEERS/ARCHITECTS/PLANNERS CHICAGO, ILLINOIS	USER NAME: #USER# DESIGNED - BRH DRAWN - JZP CHECKED - KDA DATE - 10/19/12	REVISIONS 12/27/2012 MM REVISIONS REVISIONS REVISIONS	STATE OF ILLINOIS DEPARTMENT OF TRANSPORTATION		MAINTENANCE OF TRAFFIC STAGE 1		SCALE: 1"=50' SHEET NO. OF SHEETS STA. 180+00 TO STA. 194+00	F.A. RTE. SECTION COUNTY CONTRACT NO. 60P35
	PLOT SCALE: #SCALE# PLOT DATE: 12-26-2012	DATE - 10/19/12 REVISIONS			SHEET NO. OF SHEETS STA. 180+00 TO STA. 194+00	COUNTY COOK ILLINOIS FED. AID PROJECT		

MATCHLINE STA 194+00 SEE SHEET MOT-25