













 





 




**NOTES**

1. MAINTAIN TRAFFIC ON EXISTING PAVEMENT DURING PRE-STAGE WORK.
2. IMPLEMENT DAILY LANE AND/OR SHOULDER CLOSURES AS REQUIRED IN ACCORDANCE WITH APPLICABLE HIGHWAY STANDARDS DURING PRE-STAGE WORK.
3. WORK REQUIRING A TEMPORARY LANE AND/OR SHOULDER CLOSURE SHALL BE RESTRICTED TO ONE SIDE OF THE EXISTING PAVEMENT AT A TIME FOR EACH DIRECTION OF TRAFFIC.
4. SIDE ROAD, INTERSECTION, AND DRIVEWAY TRAFFIC CONTROL SHALL BE IN ACCORDANCE WITH DISTRICT DETAIL TC-10.

**MAINTENANCE OF TRAFFIC LEGEND**

 WORK AREA	 TRAFFIC DIRECTION	 ARROW BOARD	 1 PVT MK - LINE 4" WHITE	 7 PVT MK - LINE 24" WHITE
 TEMPORARY PAVEMENT (TO BE CONSTRUCTED IN CURRENT STAGE)	 BARRICADE, TYPE III, W/ TYPE A BI-DIRECTIONAL FLASHING LIGHT	 DOUBLE VERTICAL PANEL	 2 PVT MK - LINE 4" YELLOW	 8 PVT MK - LINE 8" WHITE
	 TYPE II BARRICADES OR DRUMS W/ TYPE C STEADY BURN LIGHT	 PROPOSED SIGN	 3 PVT MK - DBL 4" YELLOW	 T TEMP PVT MK (SEE GENERAL NOTES SHT G-03)
	 TYPE B MONO-DIRECTIONAL FLASHING LIGHT	 TEMPORARY CONCRETE BARRIER	 4 PVT MK - LINE 6" WHITE	 W WET REF TEM TAPE T3 (SEE GENERAL NOTES SHT G-03)
		 RAMP CLOSED	 5 PVT MK - LINE 12"	 P PERM PVT MK (SEE PVT MK PLANS)
			 6 PVT MK - LTRS & SYMB	

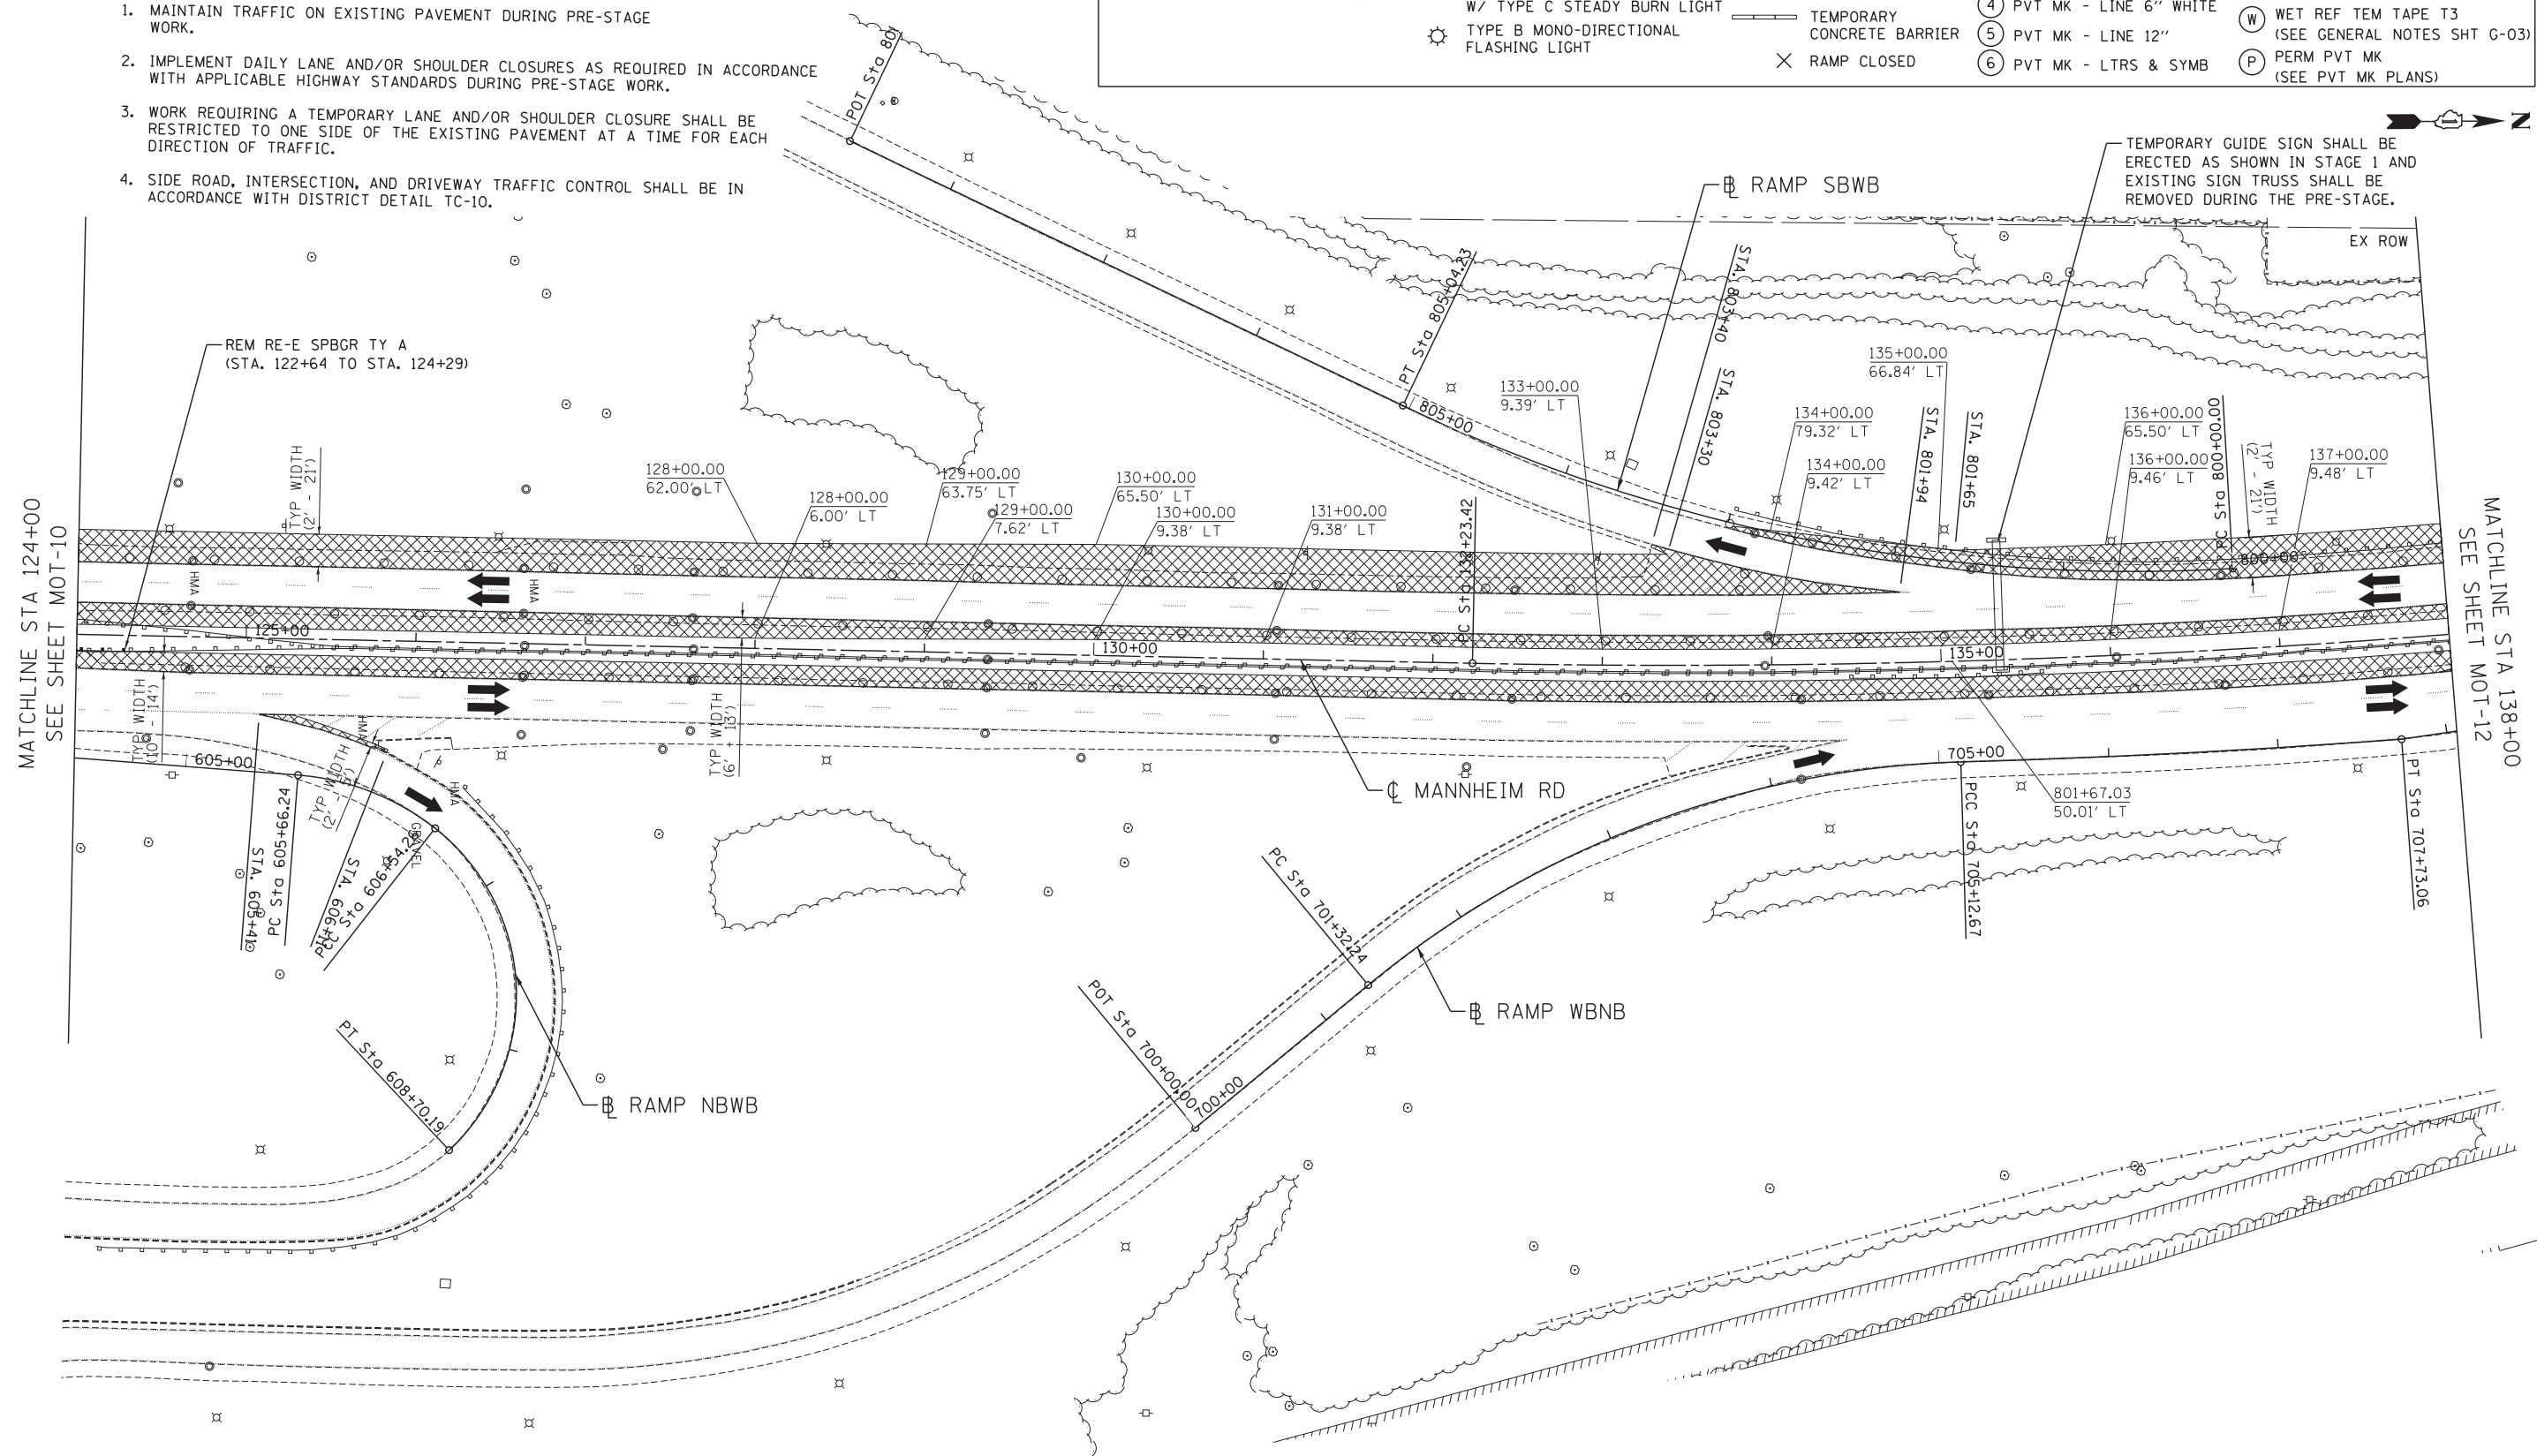

8888-ref:11a:nomes8888  
 10-05-2012,14:54:40  
 F:\DOC-EXP\CHI-00012584-02\COMMON\SET\TEMP\SHEET\LOT\DI60P35-SHT-STAGINGP\_2.DGN  
 BAJZEKJ

FILE NAME =	USER NAME = *USER*	DESIGNED - BRH	REVISED -
*FILEL*		DRAWN - JZP	REVISED -
	PLOT SCALE = *SCALE*	CHECKED - KDA	REVISED -
	PLOT DATE = *DATE*	DATE - 10/19/12	REVISED -

**STATE OF ILLINOIS**  
**DEPARTMENT OF TRANSPORTATION**

<b>MAINTENANCE OF TRAFFIC PRE-STAGE</b>			
SCALE: 1"=50'	SHEET NO. OF SHEETS	STA. 124+00 TO STA. 138+00	

F.A. RTE.	SECTION	COUNTY	TOTAL SHEETS	SHEET NO.
	0105-WRS	COOK	537	92
CONTRACT NO. 60P35				
ILLINOIS FED. AID PROJECT				

MOT-11