


\D:\60P35-ALIGNMENT.DGN, \D:\60P35-LAYOUT.DGN, \D:\60P35-TOPO.DGN, \D:\60P35-ROAD.DGN, \D:\60P35-STAGING.DGN, \D:\60P35-SHT-STAGING.DGN, \D:\60P35-MOT-GUIDEDSIGN.DGN
 10-22-2012, 17:58:54
 MOHAMMAD F.\DOC\EXP\CH1-00012584-02\COMMON\FSET.TEMP\SHEET.PLOT.D\60P35-SHT-STAGING1.3.DGN

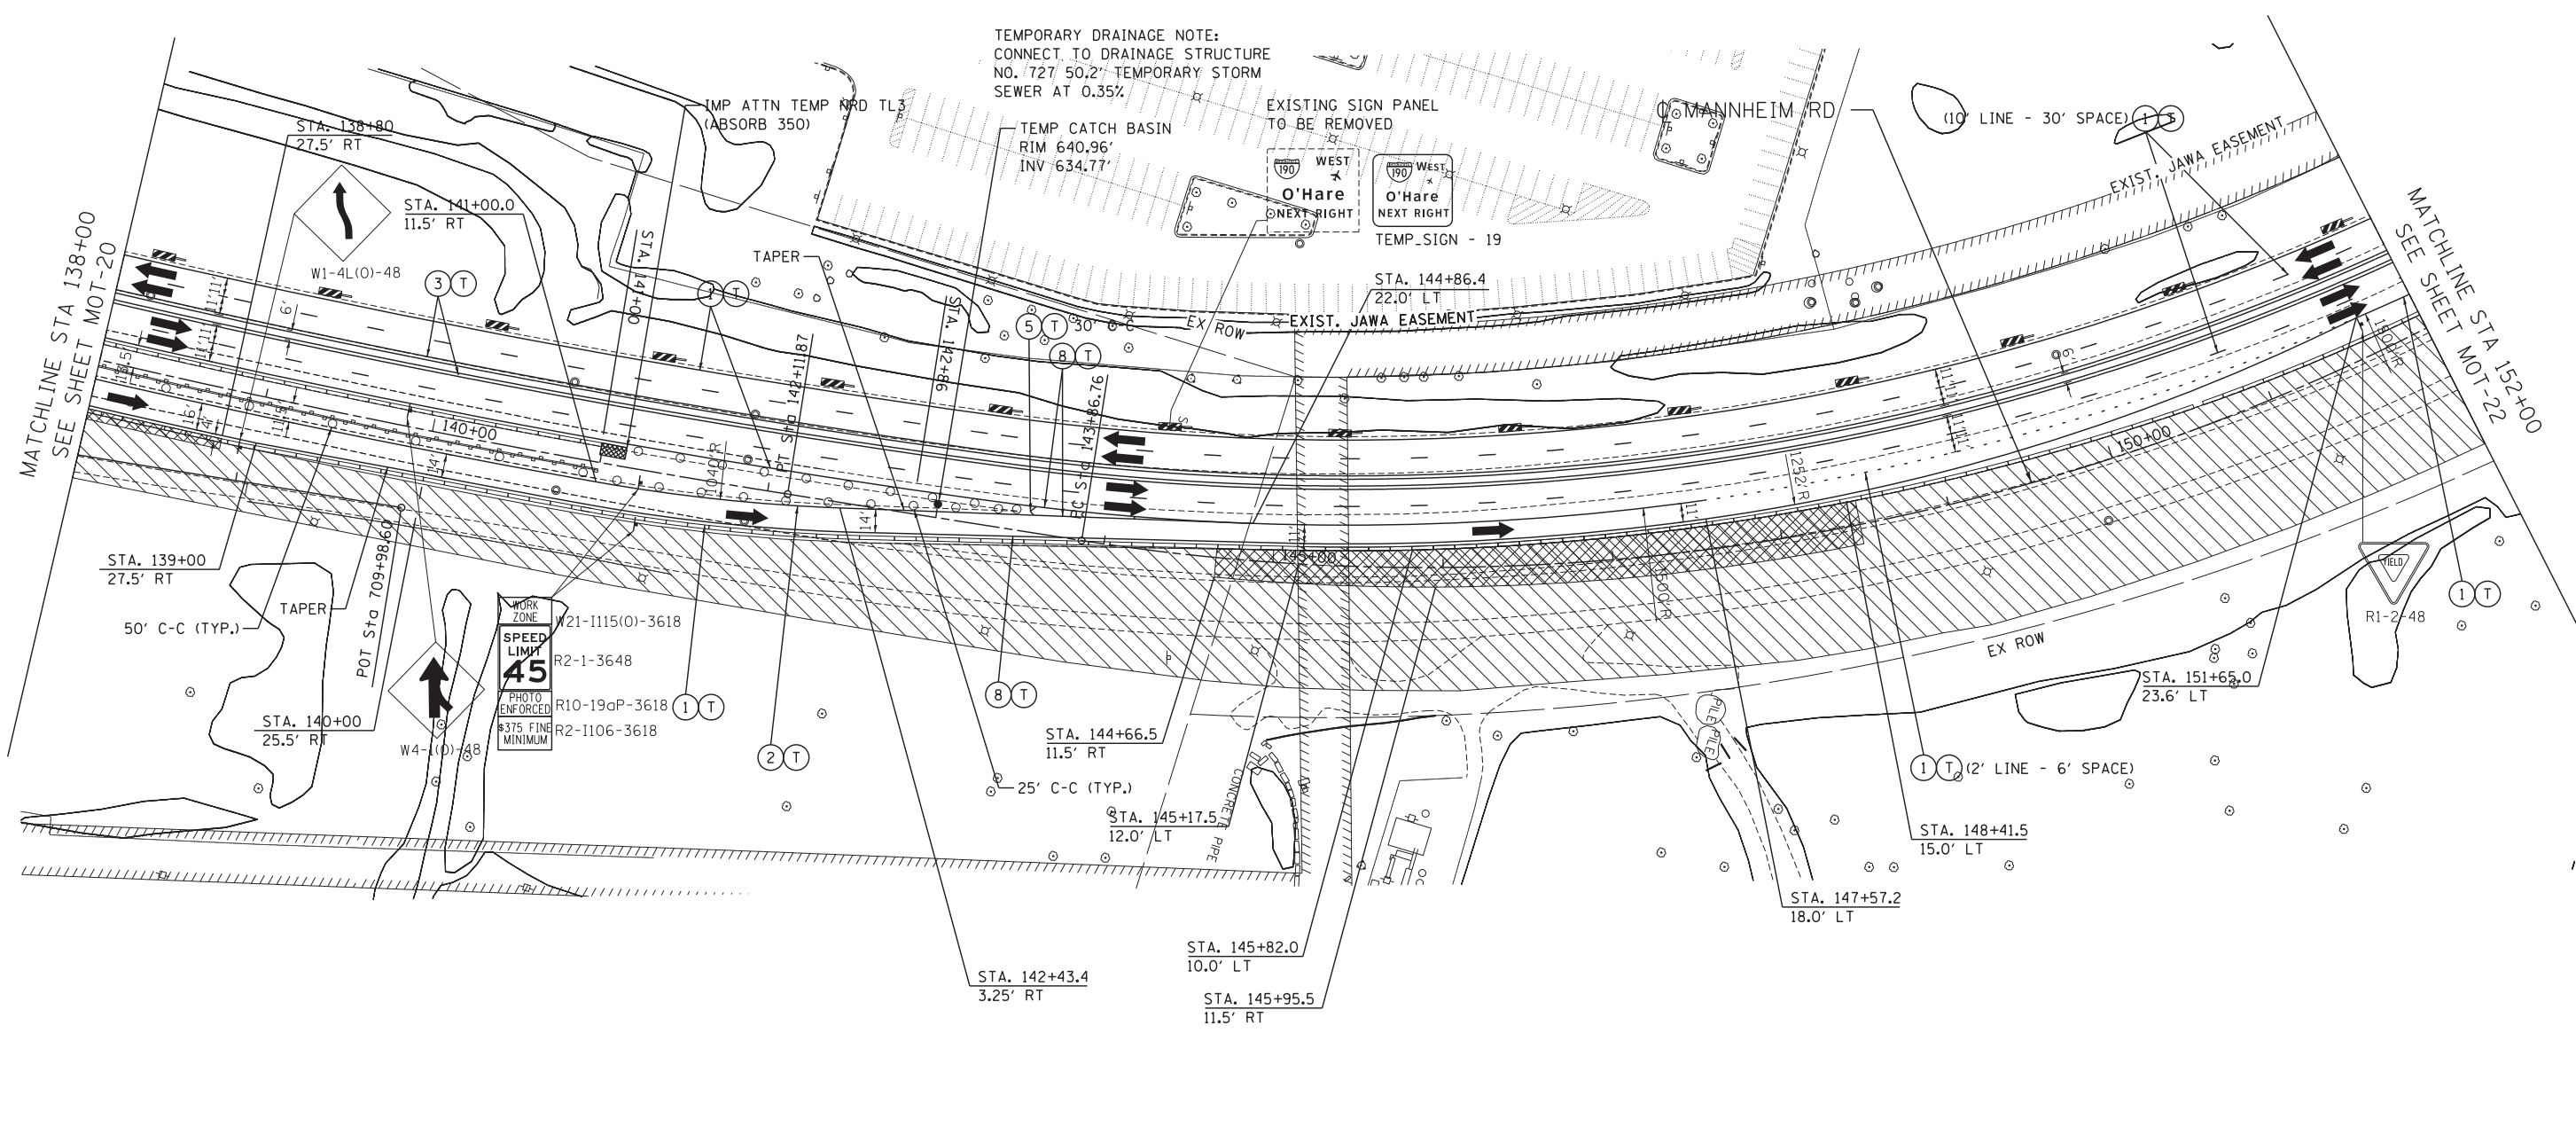

MAINTENANCE OF TRAFFIC LEGEND

	WORK AREA		TRAFFIC DIRECTION		ARROW BOARD	①	PVT MK - LINE 4" WHITE	⑦	PVT MK - LINE 24" WHITE
	TEMPORARY PAVEMENT (TO BE CONSTRUCTED IN CURRENT STAGE)		BARRICADE, TYPE III, W/ TYPE A BI-DIRECTIONAL FLASHING LIGHT		DOUBLE VERTICAL PANEL	②	PVT MK - LINE 4" YELLOW	⑧	PVT MK - LINE 8" WHITE
		○	TYPE II BARRICADES OR DRUMS W/ TYPE C STEADY BURN LIGHT		PROPOSED SIGN	③	PVT MK - DBL 4" YELLOW	T	TEMP PVT MK (SEE GENERAL NOTES SHT G-03)
		⊙	TYPE B MONO-DIRECTIONAL FLASHING LIGHT		TEMPORARY CONCRETE BARRIER	④	PVT MK - LINE 6" WHITE	W	WET REF TEM TAPE T3 (SEE GENERAL NOTES SHT G-03)
				×	RAMP CLOSED	⑤	PVT MK - LINE 12"	P	PERM PVT MK (SEE PVT MK PLANS)
						⑥	PVT MK - LTRS & SYMB		

FILE NAME =
 #FILEL#
TENG TENG & ASSOCIATES, INC.
 ENGINEERS/ARCHITECTS/PLANNERS
 CHICAGO, ILLINOIS

USER NAME = #USER#
 DESIGNED - BRH
 DRAWN - JZP
 CHECKED - KDA
 DATE - 10/19/12
 PLOT SCALE = #SCALE#
 PLOT DATE = #DATE#

REVISED -
 REVISED -
 REVISED -
 REVISED -

STATE OF ILLINOIS
DEPARTMENT OF TRANSPORTATION

MAINTENANCE OF TRAFFIC
STAGE 1

SCALE: 1"=50'
 SHEET NO. OF SHEETS STA. 138+00 TO STA. 152+00

F.A. RTE.	SECTION	COUNTY	TOTAL SHEETS	SHEET NO.
	0105-WRS	COOK	537	102
CONTRACT NO. 60P35				
ILLINOIS FED. AID PROJECT				