


MAINTENANCE OF TRAFFIC LEGEND


	WORK AREA		TRAFFIC DIRECTION		ARROW BOARD	①	PVT MK - LINE 4" WHITE	⑦	PVT MK - LINE 24" WHITE
	TEMPORARY PAVEMENT (TO BE CONSTRUCTED IN CURRENT STAGE)		BARRICADE, TYPE III, W/ TYPE A BI-DIRECTIONAL FLASHING LIGHT		DOUBLE VERTICAL PANEL	②	PVT MK - LINE 4" YELLOW	⑧	PVT MK - LINE 8" WHITE
	TYPE II BARRICADES OR DRUMS W/ TYPE C STEADY BURN LIGHT		PROPOSED SIGN		TEMPORARY CONCRETE BARRIER	③	PVT MK - DBL 4" YELLOW	⑨	TEMP PVT MK (SEE GENERAL NOTES SHT G-03)
	TYPE B MONO-DIRECTIONAL FLASHING LIGHT		RAMP CLOSED		ARROW BOARD	④	PVT MK - LINE 6" WHITE	⑩	WET REF TEM TAPE T3 (SEE GENERAL NOTES SHT G-03)
						⑤	PVT MK - LINE 12"	⑪	PERM PVT MK (SEE PVT MK PLANS)
						⑥	PVT MK - LTRS & SYMB		

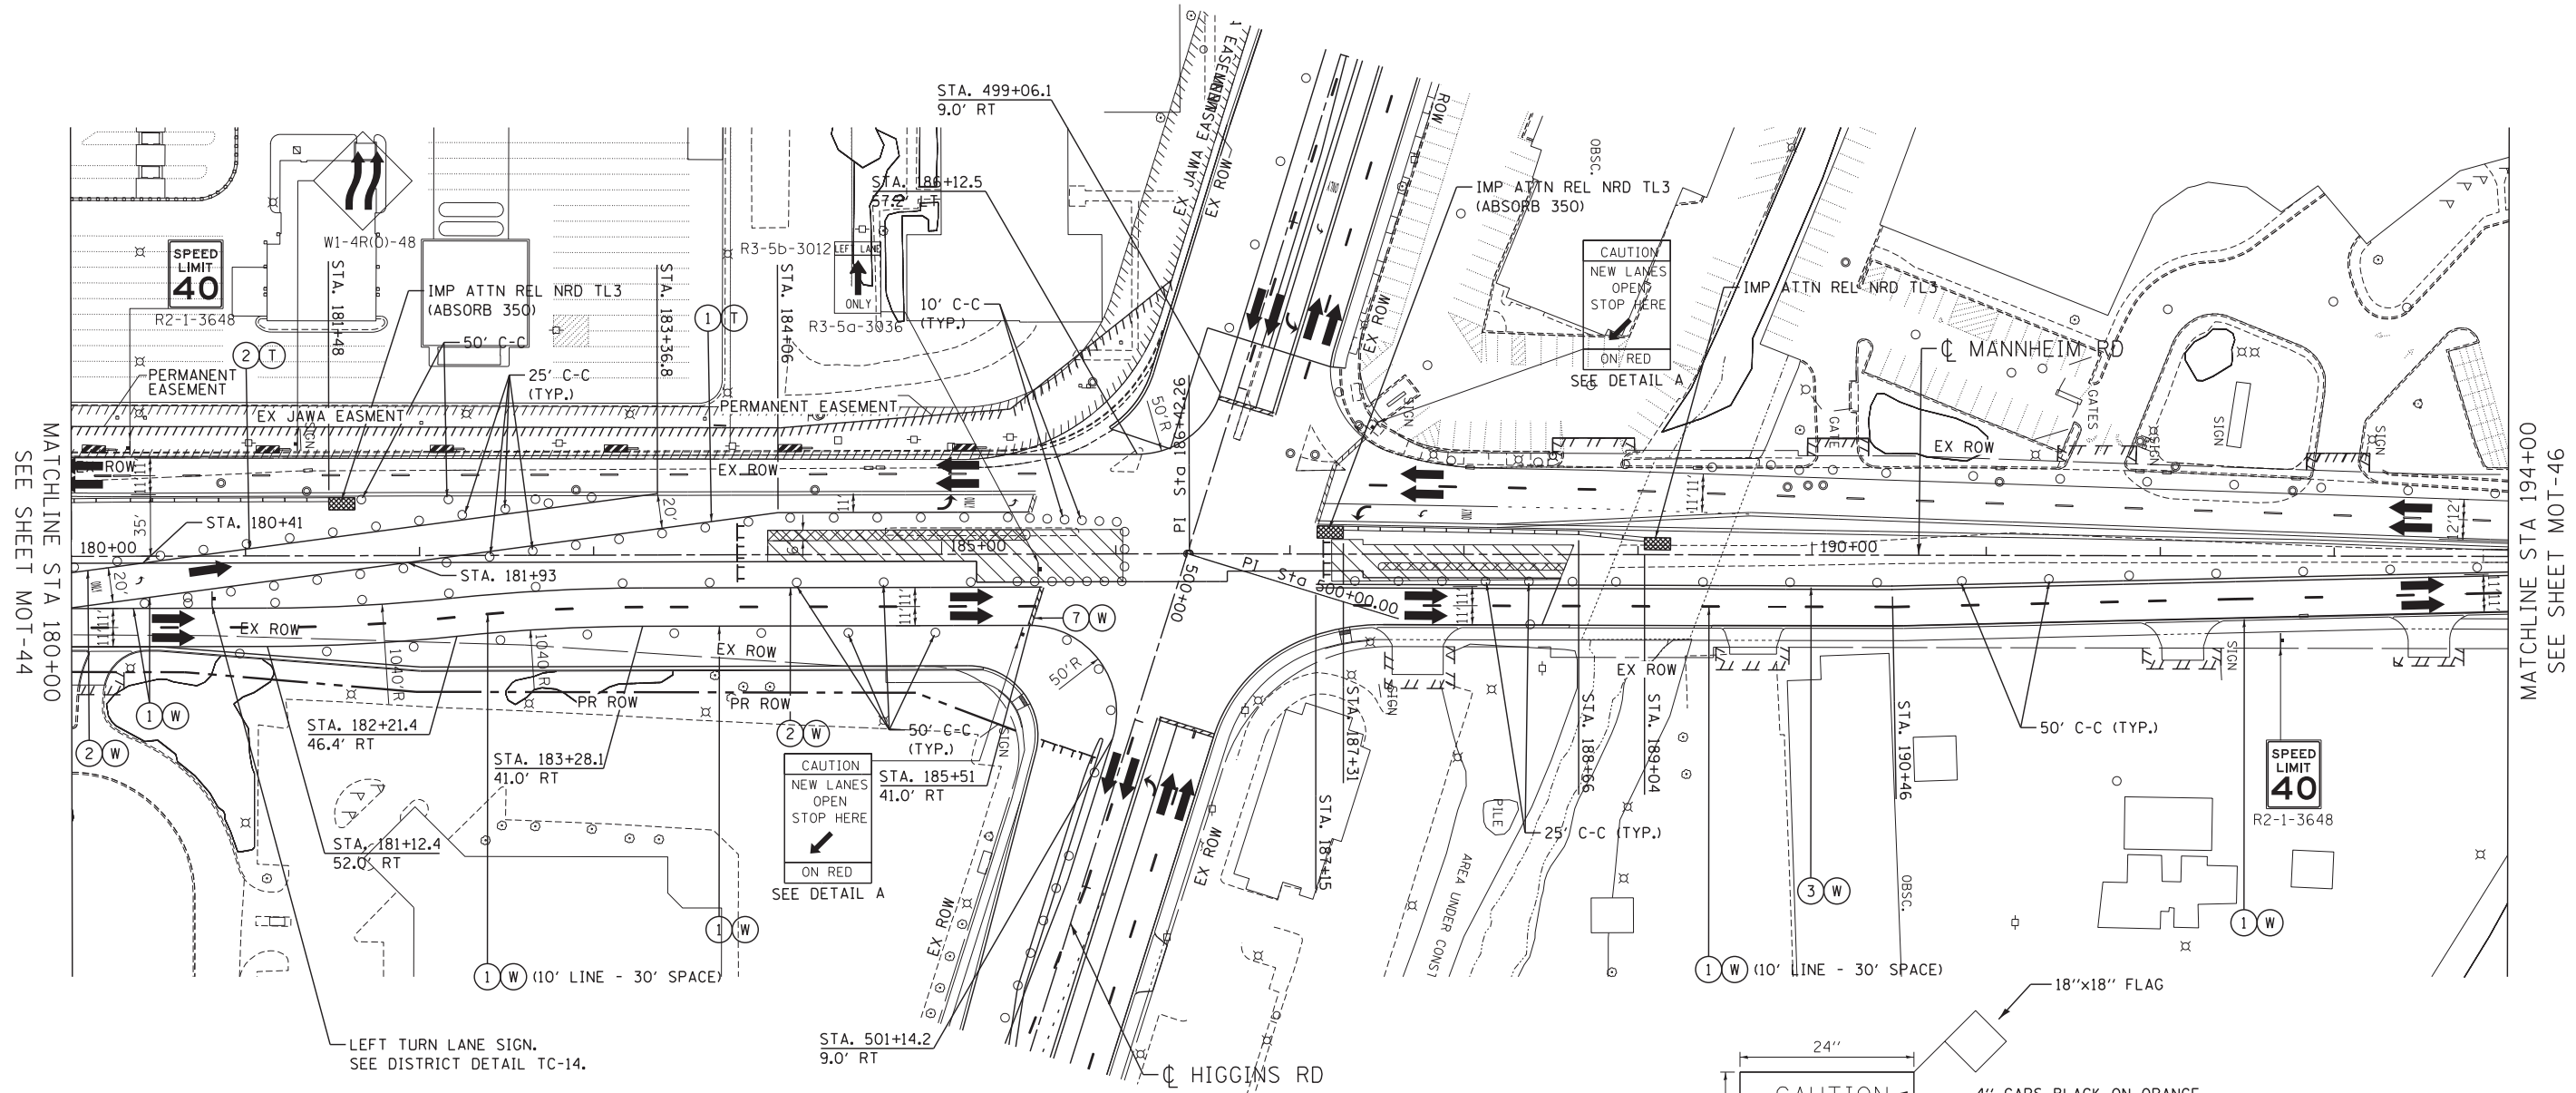

MATCHLINE STA 180+00
SEE SHEET MOT-44

MATCHLINE STA 194+00
SEE SHEET MOT-46

NOTE:
1. SIDEROAD, INTERSECTION, AND DRIVEWAY TRAFFIC CONTROL SHALL BE IN ACCORDANCE WITH DISTRICT DETAIL TC-10.

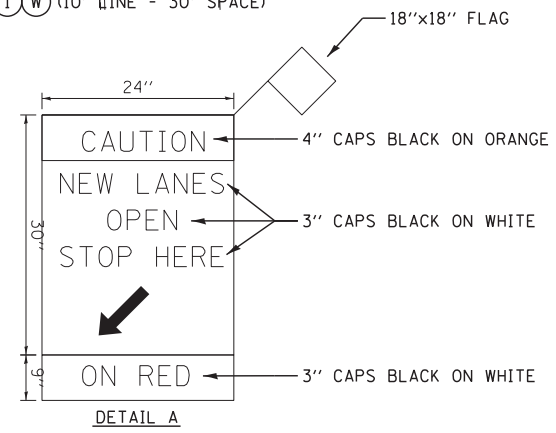

8888-ref:11st:ome8888
 10-22-2012:18:00:14
 MOHAMMAD F:\DOC\EXP\CHI-00012584-02\COMMON\SET\TEMP\SET\T-1800P35-SHT-STAGING\IC_6.DGN

FILE NAME =	USER NAME = *USER*	DESIGNED - BRH	REVISED -
FILEL		DRAWN - JZP	REVISED -
	PLOT SCALE = *SCALE*	CHECKED - KDA	REVISED -
	PLOT DATE = *DATE*	DATE - 10/19/12	REVISED -

**STATE OF ILLINOIS
DEPARTMENT OF TRANSPORTATION**

**MAINTENANCE OF TRAFFIC
STAGE 1 - SUB-STAGE C**

SCALE: 1"=50' SHEET NO. OF SHEETS STA. 180+00 TO STA. 194+00

F.A. RTE.	SECTION	COUNTY	TOTAL SHEETS	SHEET NO.
	0105-WRS	COOK	537	126
CONTRACT NO. 60P35				
ILLINOIS FED. AID PROJECT				

MOT-45