


9888-ref\_list\_name8888  
 10-22-2012 10:00:44  
 MOHAMMAD F:\DOC\EXP\CHI-00012584-02\COMMON\SET\TEMP\SET\PLT\DI60P35-SHT-STAGING2.B.DGN

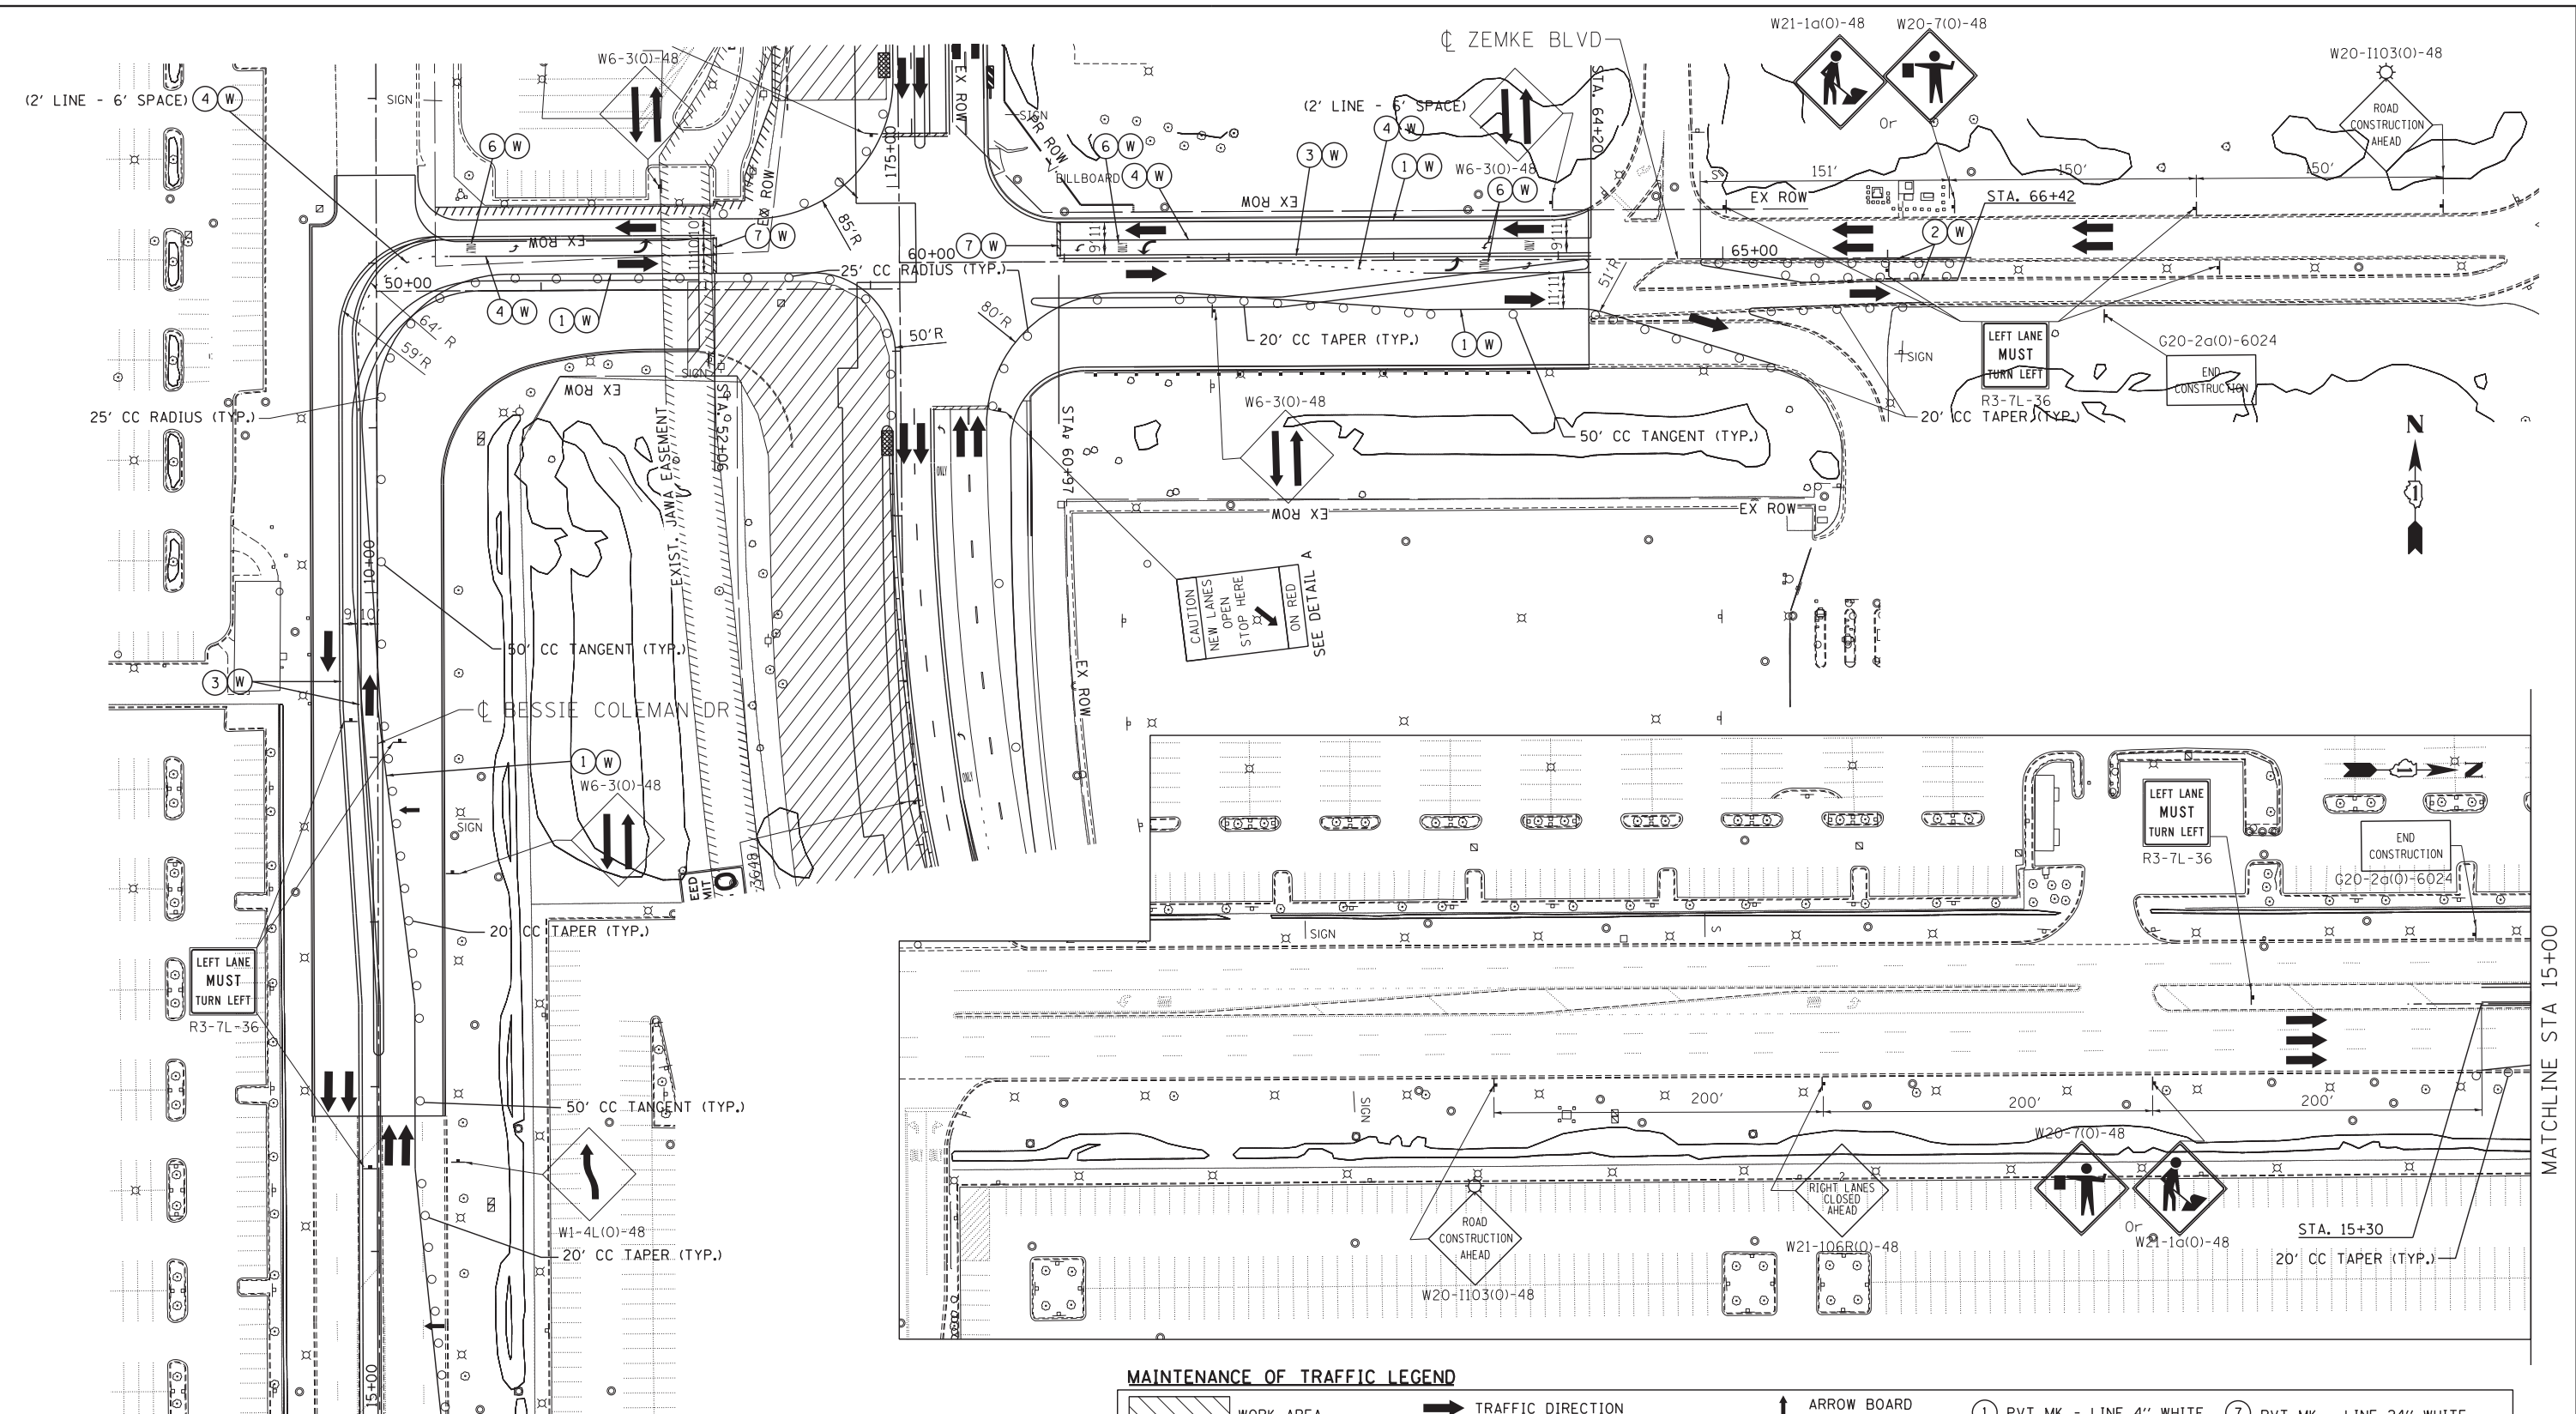

**NOTE:**

- SIDEROAD, INTERSECTION, AND DRIVEWAY TRAFFIC CONTROL SHALL BE IN ACCORDANCE WITH DISTRICT DETAIL TC-10.
- USE FLAGGER SIGN ONLY WHEN FLAGGER IS PRESENT. USE WORKER SIGN ONLY WHEN WORKER IS PRESENT.

MAINTENANCE OF TRAFFIC LEGEND			
	WORK AREA		TRAFFIC DIRECTION
	TEMPORARY PAVEMENT (TO BE CONSTRUCTED IN CURRENT STAGE)		BARRICADE, TYPE III, W/ TYPE A BI-DIRECTIONAL FLASHING LIGHT
	TYPE II BARRICADES OR DRUMS W/ TYPE C STEADY BURN LIGHT		ARROW BOARD
	TYPE B MONO-DIRECTIONAL FLASHING LIGHT		DOUBLE VERTICAL PANEL
			PROPOSED SIGN
			TEMPORARY CONCRETE BARRIER
			RAMP CLOSED
	① PVT MK - LINE 4" WHITE		⑦ PVT MK - LINE 24" WHITE
	② PVT MK - LINE 4" YELLOW		⑧ PVT MK - LINE 8" WHITE
	③ PVT MK - DBL 4" YELLOW		TEMP PVT MK (SEE GENERAL NOTES SHT G-03)
	④ PVT MK - LINE 6" WHITE		W REF TEM TAPE T3 (SEE GENERAL NOTES SHT G-03)
	⑤ PVT MK - LINE 12"		P PERM PVT MK (SEE PVT MK PLANS)
	⑥ PVT MK - LTRS & SYMB		

**STATE OF ILLINOIS**  
**DEPARTMENT OF TRANSPORTATION**

**MAINTENANCE OF TRAFFIC**  
**STAGE 2**  
**ZEMKE BOULEVARD**

SCALE: 1"=50' SHEET NO. OF SHEETS STA. TO STA.

F.A. RTE.	SECTION	COUNTY	TOTAL SHEETS	SHEET NO.
	0105-WRS	COOK	537	136
CONTRACT NO. 60P35				
ILLINOIS FED. AID PROJECT				

MOT-55



**Globetrotters<sup>®</sup>**  
 Engineering Corporation  
 ENGINEERS ARCHITECTS  
 300 South Wacker Drive  
 Chicago, IL 60606

USER NAME = *USER*	DESIGNED - BRH	REVISED -
PLOT SCALE = *SCALE*	DRAWN - JZP	REVISED -
PLOT DATE = *DATE*	CHECKED - KDA	REVISED -
	DATE - 10/19/12	REVISED -