
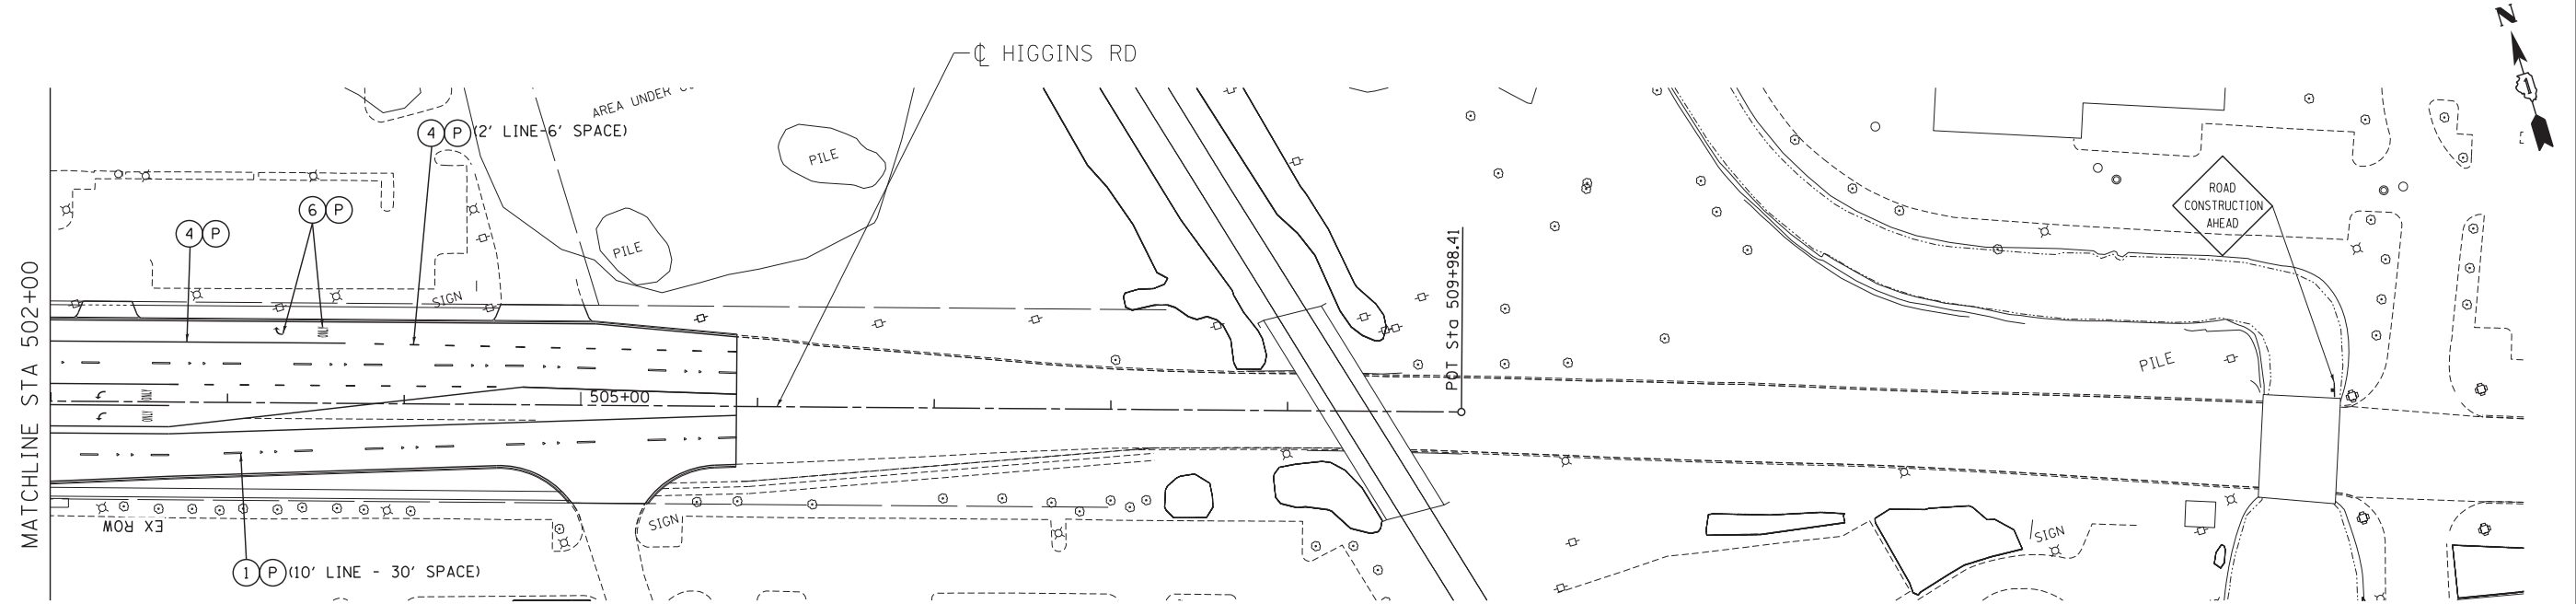


\D:\60P35-ALIGNMENT.DGN, \D:\60P35-TOPOS3.DGN, \D:\60P35-ROAD.DGN, \D:\60P35-BORDER.DGN, \D:\60P35-STAGING3.DGN, \D:\60P35-STAGING1B.DGN
 10-05-2012, 14:56:20 BAJZEKJ F:\DOC\EXP\CHI-00012584-02\COMMON\SET\TEMP\HEE\PLOT\60P35-SHT-STAGING3_10.DGN

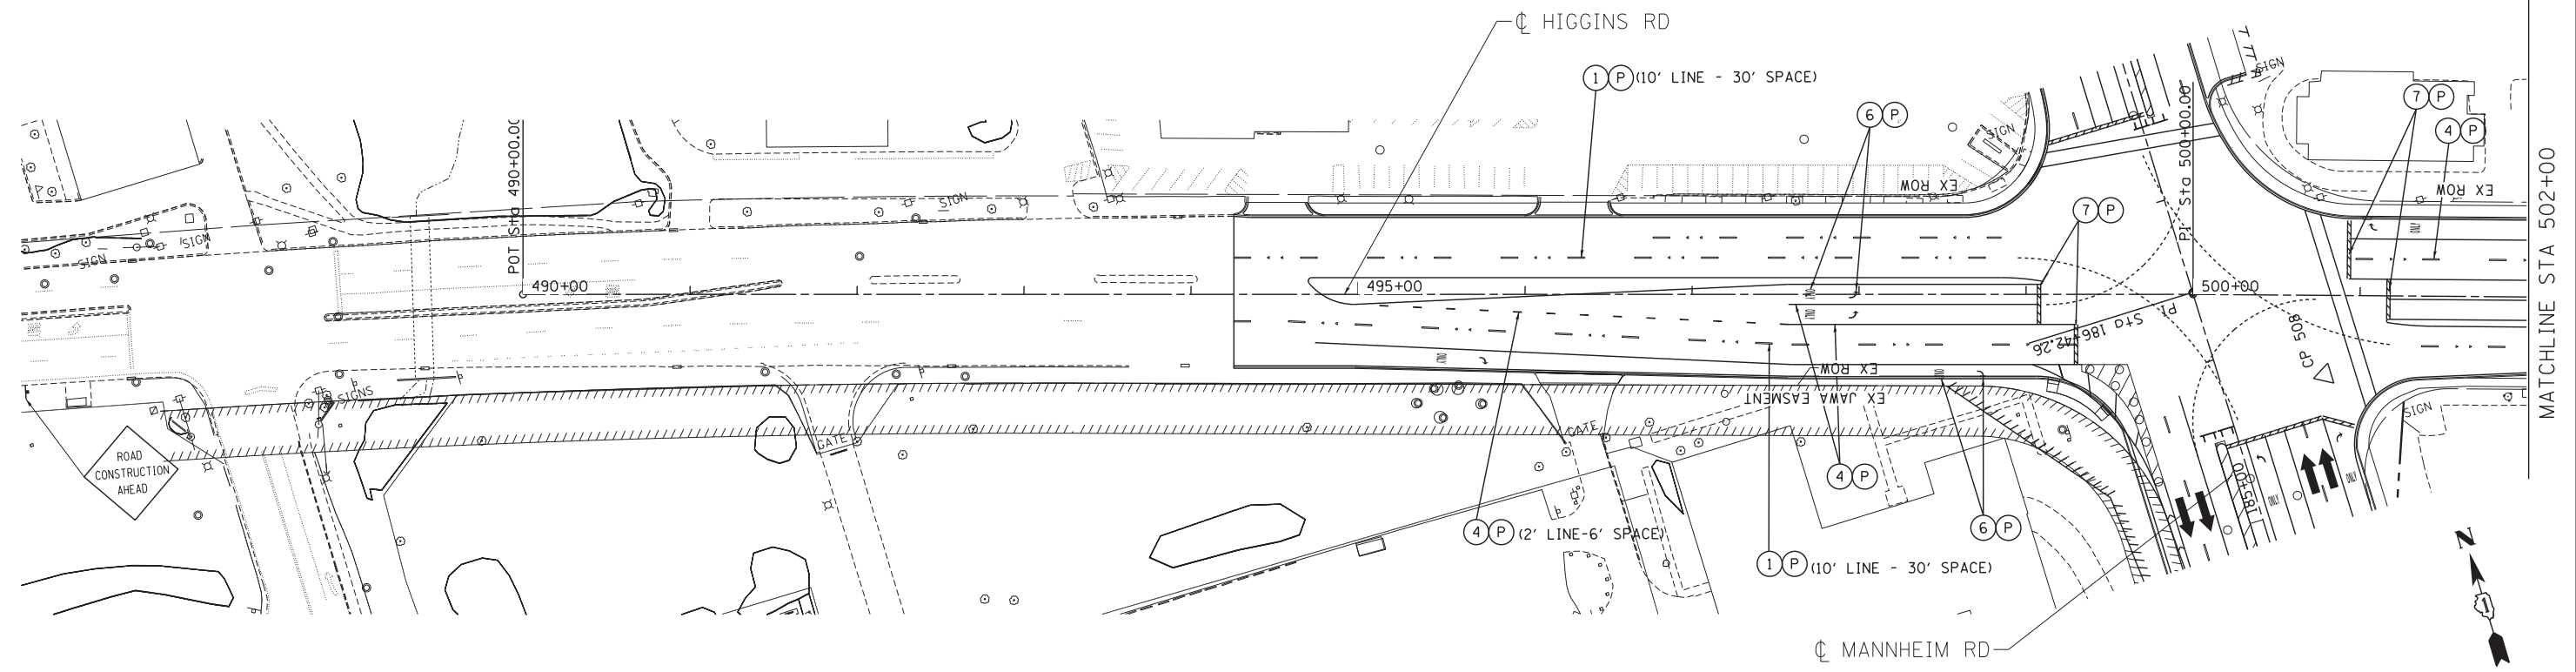

MAINTENANCE OF TRAFFIC LEGEND

	WORK AREA		TRAFFIC DIRECTION		ARROW BOARD		PVT MK - LINE 4" WHITE		PVT MK - LINE 24" WHITE
	TEMPORARY PAVEMENT (TO BE CONSTRUCTED IN CURRENT STAGE)		BARRICADE, TYPE III, W/ TYPE A BI-DIRECTIONAL FLASHING LIGHT		DOUBLE VERTICAL PANEL		PVT MK - LINE 4" YELLOW		PVT MK - LINE 8" WHITE
	TYPE II BARRICADES OR DRUMS W/ TYPE C STEADY BURN LIGHT		PROPOSED SIGN		TEMPORARY CONCRETE BARRIER		PVT MK - DBL 4" YELLOW		TEMP PVT MK (SEE GENERAL NOTES SHT G-03)
	TYPE B MONO-DIRECTIONAL FLASHING LIGHT		RAMP CLOSED		PVT MK - LINE 6" WHITE		PVT MK - LINE 12"		WET REF TEM TAPE T3 (SEE GENERAL NOTES SHT G-03)
			PVT MK - LTRS & SYMB		PVT MK - LINE 24" WHITE		PVT MK - LINE 8" WHITE		PERM PVT MK (SEE PVT MK PLANS)