


SIGN DETAIL
DETOUR_SIGN - 5

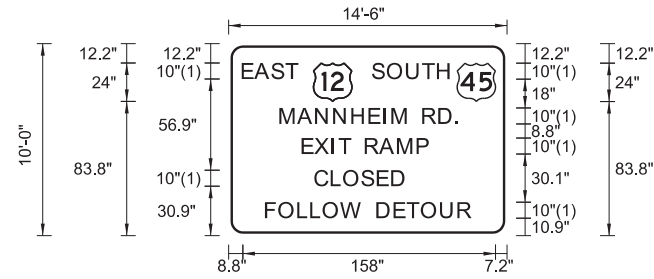

SIGN NUMBER	D-17
WIDTH x HGHT.	14'-6" x 10'-0"
BORDER WIDTH	1.5"
CORNER RADIUS	8"
MOUNTING	Ground
BACKGROUND	TYPE: Reflective COLOR: Orange
LEGEND/BORDER	TYPE: Reflective COLOR: Black/Black

SYMBOL	ROT	X	Y	WID	HT
M1_4	0	53	83.8	24	24
M1_4	0	142.8	83.8	24	24

Panel Style: Construction_Sign_Temporary.sst
 Dimensions are in inches.tenths
 FONT: (1) ClearviewHwy-4-W
 Letter locations are panel edge to lower left corner

LETTER POSITIONS (X)															LENGTH	SERIESIZE	
E	A	S	T													34	ClearviewHwy-4-W
8.8	16.7	27.2	36.2													10	
S	O	U	T	H												47.9	ClearviewHwy-4-W
90.1	99.6	111.5	121.5	130.9												10	
M	A	N	N	H	E	I	M	R	D	.						111.8	ClearviewHwy-4-W
32.4	43.5	54.7	66	77.3	88.1	97.1	102.5	111	121.6	131.7	142					10	
E	X	I	T	R	A	M	P									78.7	ClearviewHwy-4-W
46.3	54.2	64.8	69.4	76	85.7	94.7	106	118.1								10	
C	L	O	S	E	D											55.6	ClearviewHwy-4-W
54.2	64.5	72.2	83.5	93.3	102.3											10	
F	O	L	L	O	W	D	E	T	O	U	R					127.3	ClearviewHwy-4-W
23.4	31.7	43.6	51.7	59.4	70.7	83	93	103.8	111.8	120.8	132.8	143.6				10	

\\D:\60P35-MOT_GUIDESIGN.DGN, ..\D:\60P35-BORDER.DGN
 10-05-2012, 15:16:14
 F:\DOC\EXP\CHI-00012584-02\COMMON\SET\TEMP\SHEET\10160P35-SHT-TEMP\INFSIGN_5.DGN
 BAJZEKJ

FILE NAME = *FILEL*	USER NAME = *USER*	DESIGNED - MAM	REVISED -
		DRAWN - MAM	REVISED -
	PLOT SCALE = *SCALE*	CHECKED - KDA	REVISED -
	PLOT DATE = *DATE*	DATE - 10/19/12	REVISED -

STATE OF ILLINOIS
DEPARTMENT OF TRANSPORTATION

TEMPORARY INFORMATION SIGN DETOUR PLAN			
SCALE: N.T.S.	SHEET NO.	OF SHEETS	STA. TO STA.

F.A. RTE.	SECTION	COUNTY	TOTAL SHEETS	SHEET NO.
	0105-WRS	COOK	537	171
CONTRACT NO. 60P35				
ILLINOIS FED. AID PROJECT				



TENG & ASSOCIATES, INC.
 ENGINEERS/ARCHITECTS/PLANNERS
 CHICAGO, ILLINOIS