


- 1 POLYUREA PAVEMENT MARKING - LINE 4" WHITE EDGE LINE
- 2 POLYUREA PAVEMENT MARKING - LINE 4" WHITE SKIP DASH
- 3 POLYUREA PAVEMENT MARKING - LINE 4" YELLOW EDGE LINE
- 4 POLYUREA PAVEMENT MARKING - LINE 4" YELLOW DOUBLE CENTER LINE
- 5 POLYUREA PAVEMENT MARKING - LINE 6" WHITE
- 6 POLYUREA PAVEMENT MARKING - LINE 6" WHITE 2' DASH, 6' SKIP
- 7 POLYUREA PAVEMENT MARKING - LINE 12" YELLOW @45 DEGREE @75' C-C MIN OF 5
- 8 POLYUREA PAVEMENT MARKING - LINE 12" WHITE @45 DEGREE @75' C-C MIN OF 5
- 9 POLYUREA PAVEMENT MARKING - LINE 24" WHITE
- 10 POLYUREA PAVEMENT MARKING - LETTERS AND SYMBOLS
- 11 POLYUREA PAVEMENT MARKING - LINE 8" WHITE CHANNELIZING LINE
- 12 POLYUREA PAVEMENT MARKING - LINE 6" WHITE 3' DASH, 9' SKIP
- 13 POLYUREA PAVEMENT MARKING - LINE 8" WHITE 3' DASH, 9' SKIP
- 14 RAISED REFLECTIVE PAVEMENT MARKING
- 15 RAISED REFLECTIVE PAVEMENT MARKING (BRIDGE)

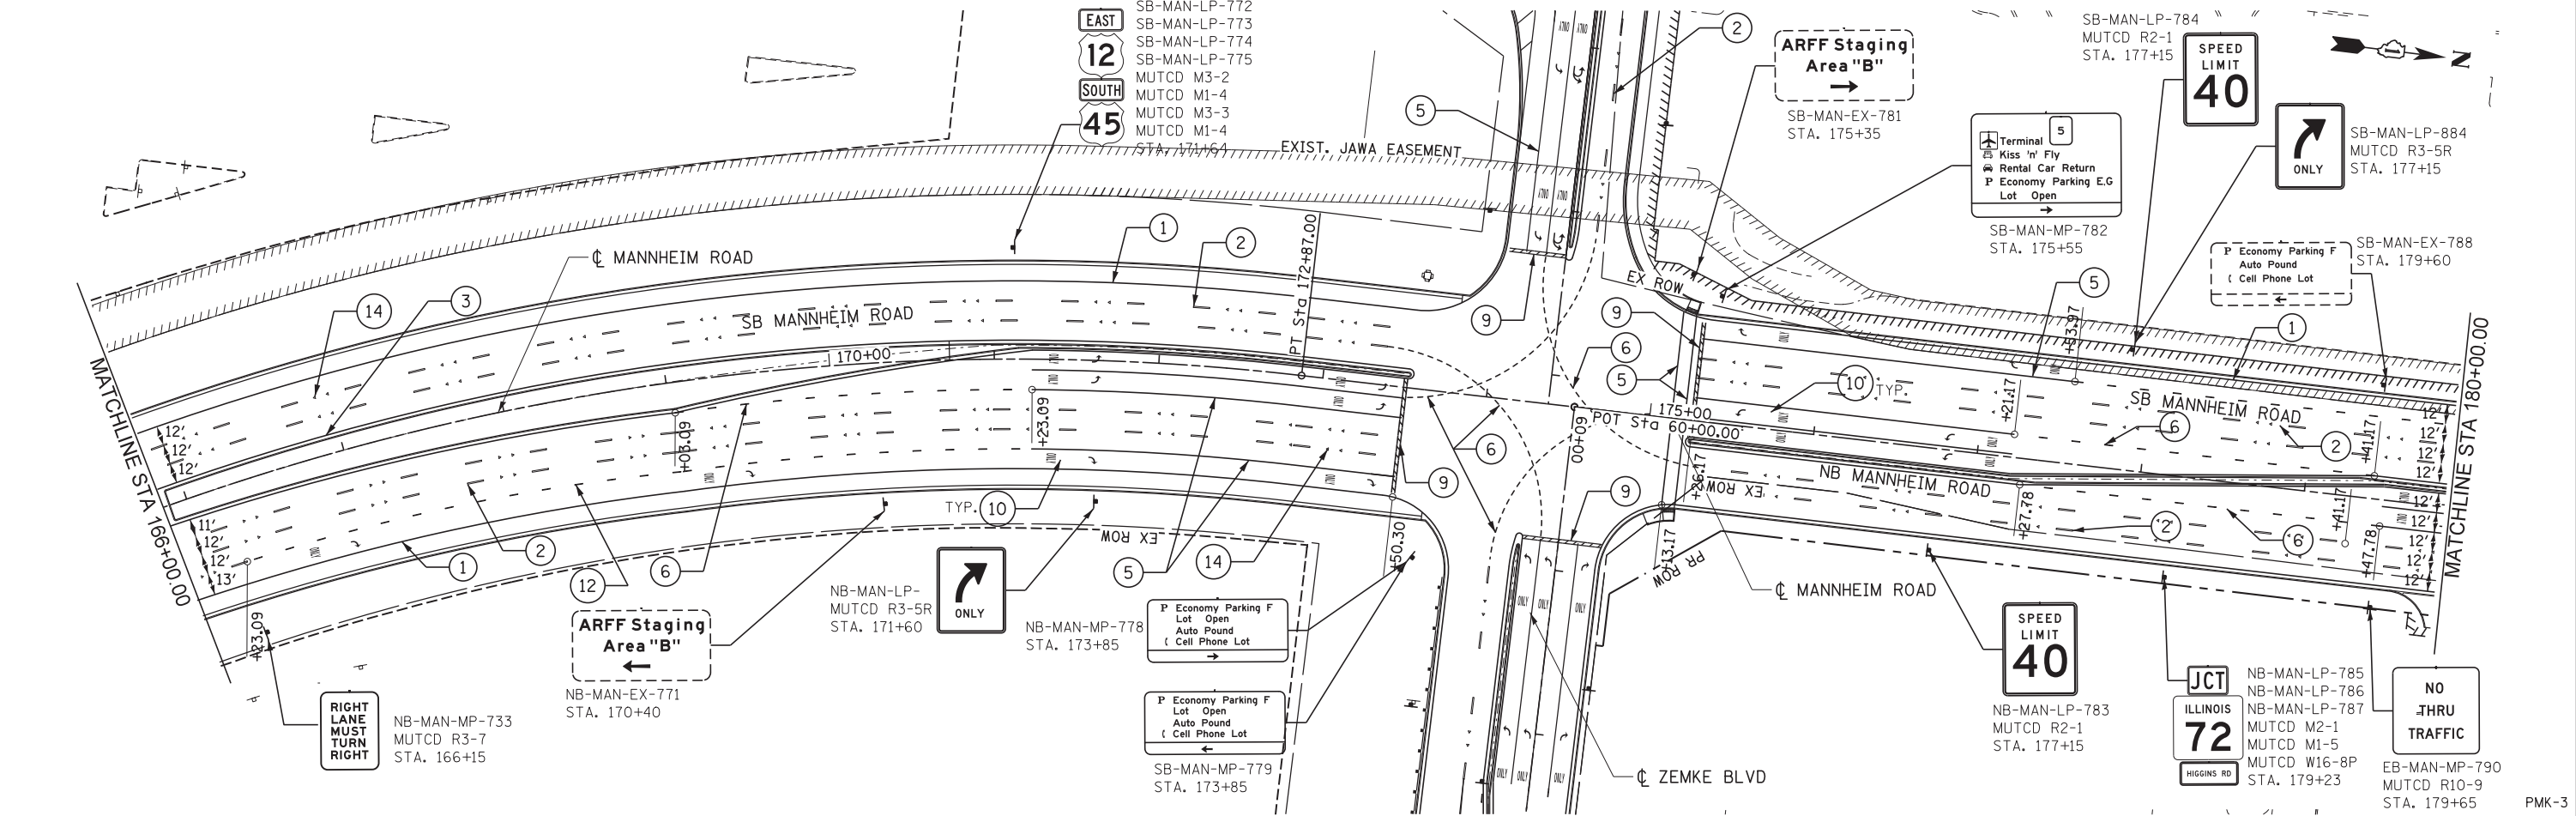

USER NAME = lsupencheck	DESIGNED MT	REVISED -
PLOT SCALE = 50:1	DRAWN MT	REVISED -
PLOT DATE = 30-NOV-2012	CHECKED VT	REVISED -
	DATE 10/19/2012	REVISED -

**STATE OF ILLINOIS
DEPARTMENT OF TRANSPORTATION**

**PAVEMENT MARKING & SIGNING PLAN
MANNHEIM ROAD**

SCALE: 1" = 50' SHEET NO. OF SHEETS STA. 152+00.00 TO STA. 180+00.00

F.A.P. RTE.	SECTION	COUNTY	TOTAL SHEETS	SHEET NO.
330	0105-WRS	COOK	537	207
CONTRACT NO. 60P35				
ILLINOIS FED. AID PROJECT				