


VINE PLANTING DETAIL

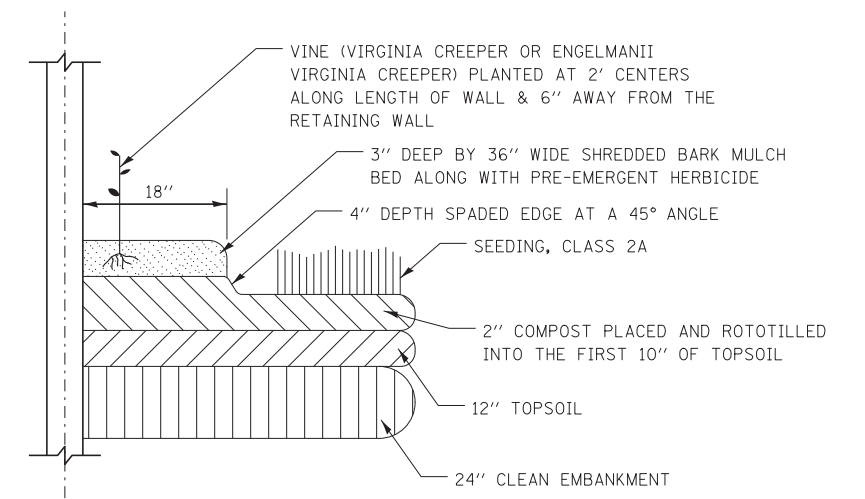

NOTES:

1. SEE LANDSCAPING PLANS FOR SPECIFIC LOCATION OF VINES.
2. COMPOST AND TOPSOIL SHALL BE THOROUGHLY ROTOTILLED TO A DEPTH OF 10" PRIOR TO PLANTING.
3. THE CONTRACTOR SHALL ORDER MATERIAL FOR PARTHENOCISSUS SP. (VIRGINIA CREEPER) VINES IMMEDIATELY FOLLOWING EXECUTION OF THE CONTRACT TO ASSURE AVAILABILITY OF THE PLANT MATERIAL FOR SPRING PLANTING AT THE CONCLUSION OF THE CONTRACT.
4. MULCH BED SHALL BE PLACED OVER ROTOTILLED COMPOST/TOPSOIL AS SHOWN IN VINE PLANTING DETAIL AND ACCORDING TO IDOT STANDARD SPECIFICATION 253.11 EXCEPT THAT NO WEED BARRIER FABRIC IS REQUIRED. COST OF MULCH COVER IS INCLUDED WITH PAYMENT FOR "VINE-PARTHENOCISSUS QUINQUEFOLIA ENGELMANII (ENGELMANII VIRGINIA CREEPER), 1-GALLON POT."
5. PRE-EMERGENT HERBICIDE SHALL BE PLACED IN MULCHED BEDS ACCORDING TO THE SPECIAL PROVISIONS.

LND-6

	USER NAME = mkosir	DESIGNED KJC	REVISED -	STATE OF ILLINOIS DEPARTMENT OF TRANSPORTATION	LANDSCAPING DETAILS			F.A.P. RTE.	SECTION	COUNTY	TOTAL SHEETS	SHEET NO.
		DRAWN KJC	REVISED -		330	0105-WRS	COOK	537	233			
	PLOT SCALE = 20:1	CHECKED LVA	REVISED -		CONTRACT NO. 60P35							
	PLOT DATE = 09-OCT-2012	DATE 10/19/2012	REVISED -		SCALE: N.T.S.	SHEET NO. 6 OF 6 SHEETS	STA. TO STA.	ILLINOIS FED. AID PROJECT				