


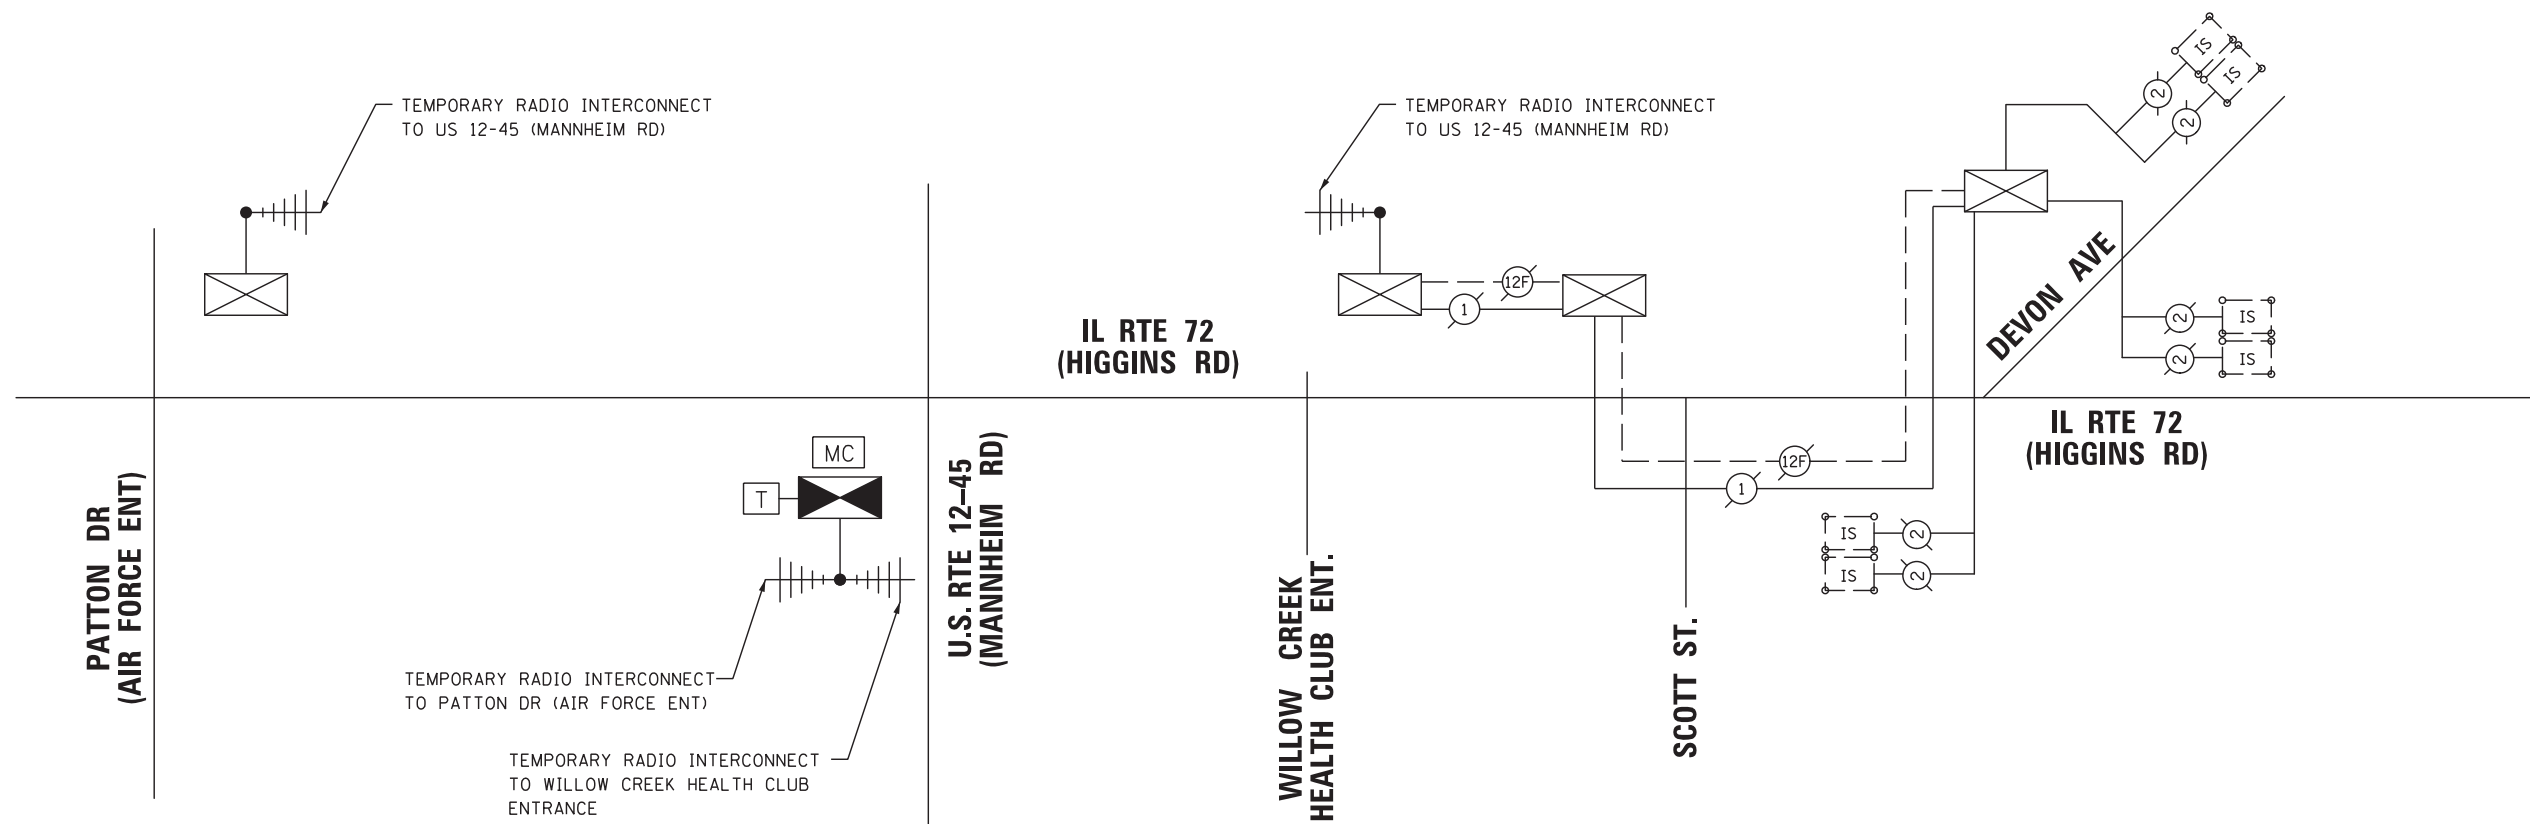

N.T.S.



NOTE:
 THE TRAFFIC SIGNAL CONTROLLER EQUIPMENT FOR THIS PROJECT SHALL BE "ECONOLITE" TO MATCH THE EXISTING ADJACENT SYSTEM.

TS-24



USER NAME = rmemucod	DESIGNED JA	REVISED -
	DRAWN RM	REVISED -
PLOT SCALE = *SCALE*	CHECKED HS	REVISED -
PLOT DATE = 11/29/2012	DATE 10/19/2012	REVISED -

STATE OF ILLINOIS
 DEPARTMENT OF TRANSPORTATION

TEMPORARY INTERCONNECT SCHEMATIC PLAN
IL 72 (HIGGINS RD) FROM US RTE 12-45 (MANNHEIM RD)
TO DEVON AVE

F.A.P. RTE.	SECTION	COUNTY	TOTAL SHEETS	SHEET NO.
330	0105-WRS	COOK	537	257
				CONTRACT NO. 60P35
ILLINOIS FED. AID PROJECT				

FILE NAME = c:\caddlib\pw\rmemucod2\pgrreat.lakes\dms47B49\0160P35-sht.ts28.dgn