



EX ROW

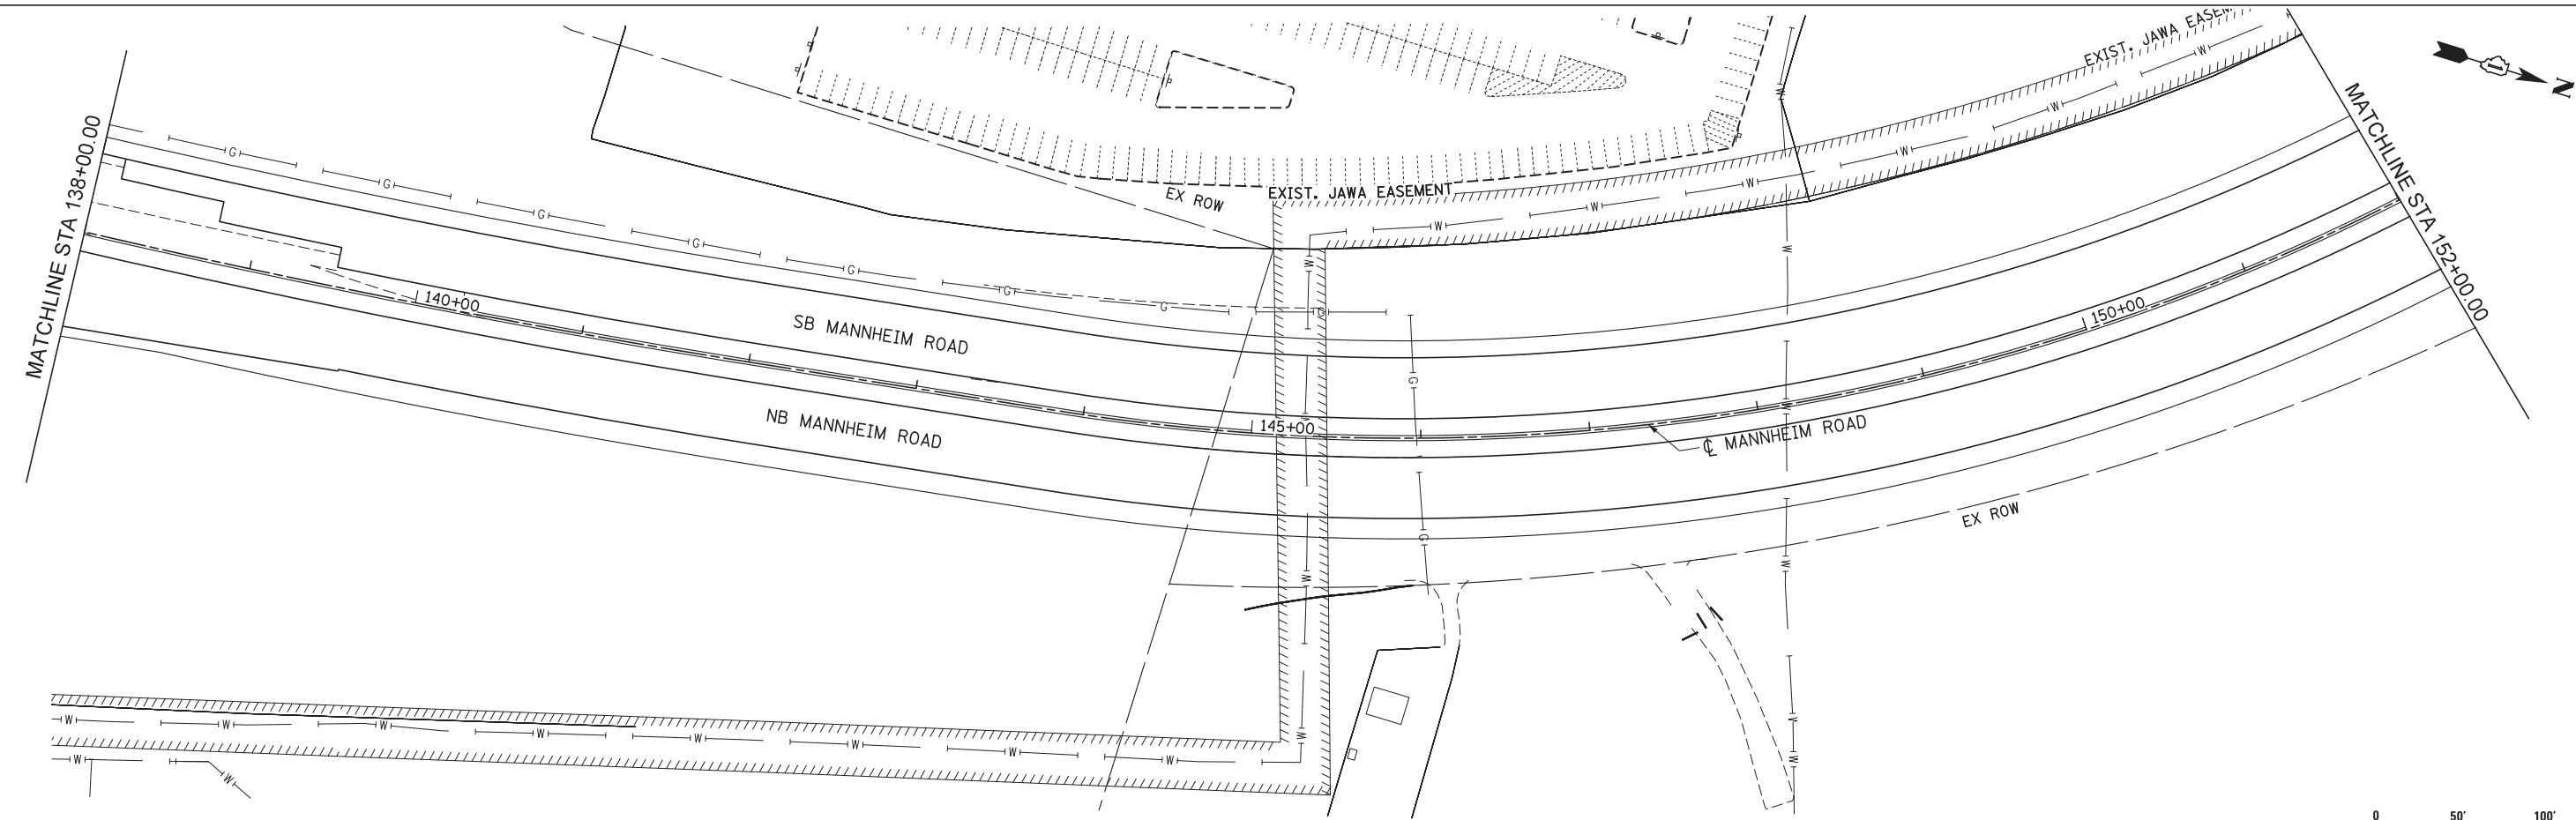

0 50' 100'

E-14

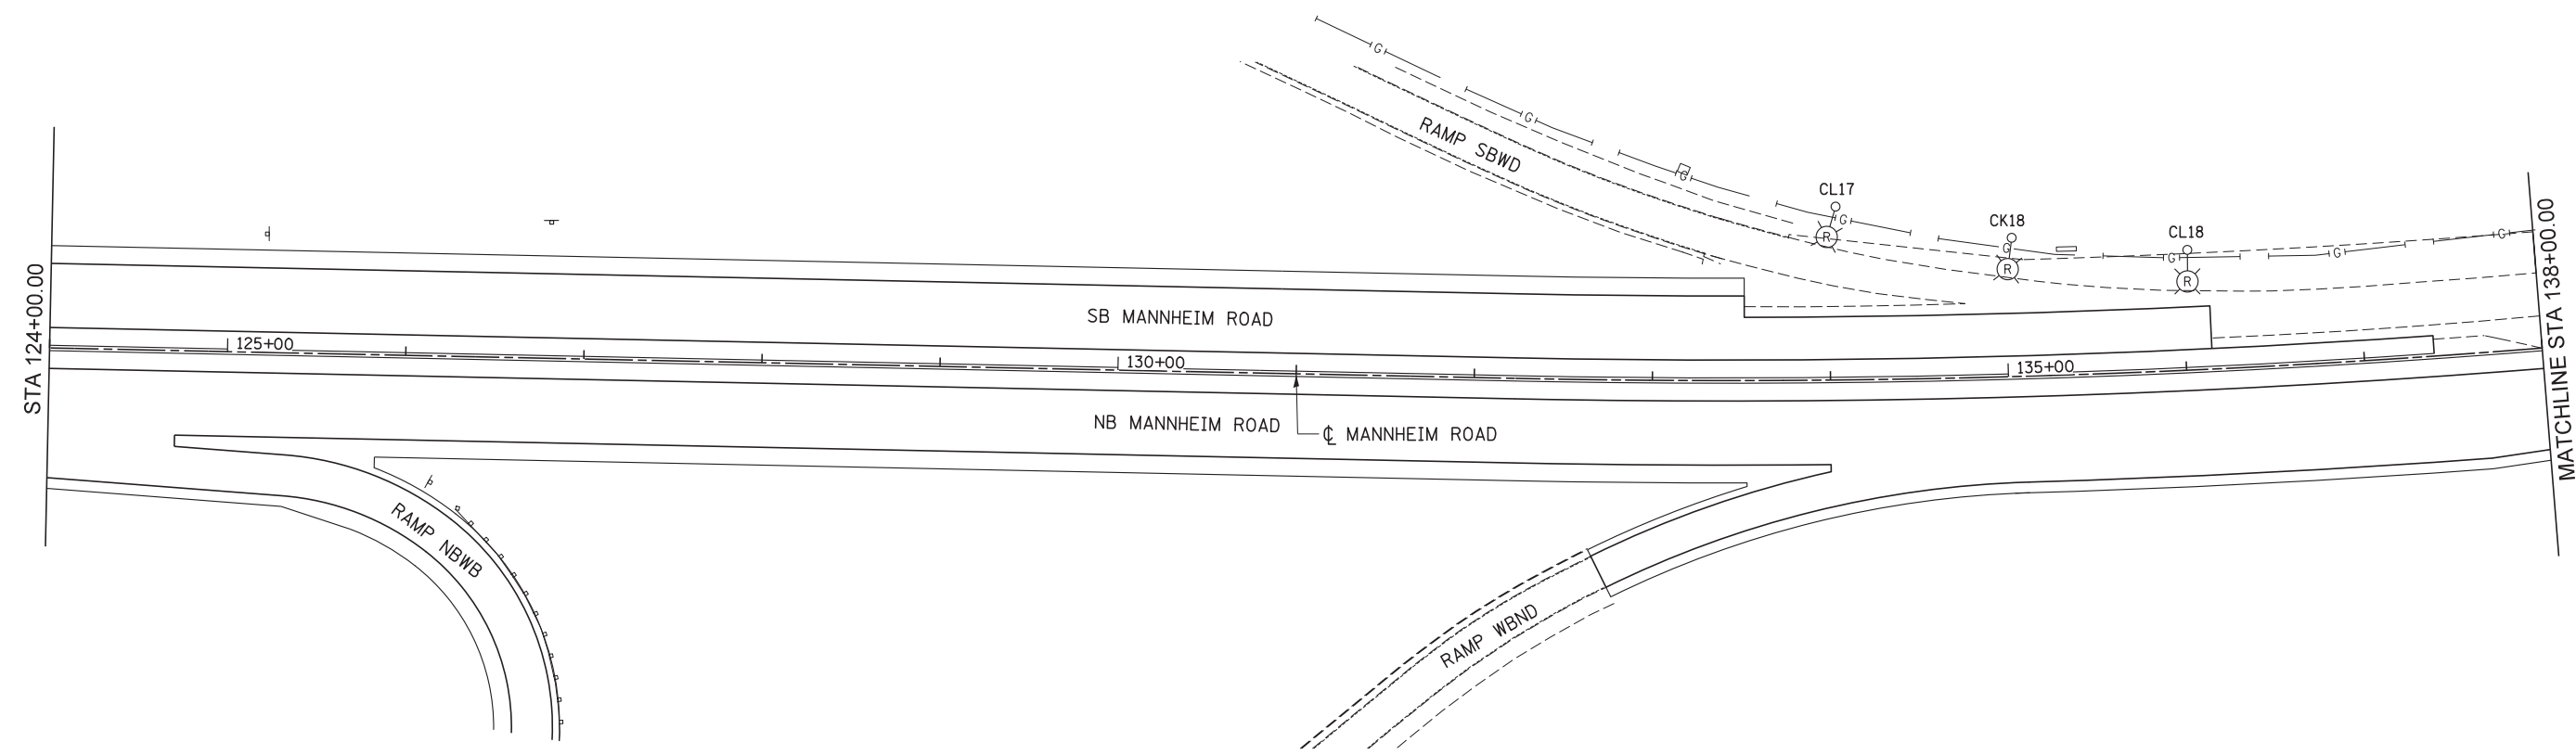

USER NAME = mko51r	DESIGNED CD	REVISED -
PLOT SCALE = 50:1	DRAWN RL	REVISED -
PLOT DATE = 23-OCT-2012	CHECKED CD	REVISED -
	DATE 10/19/12	REVISED -

**STATE OF ILLINOIS  
DEPARTMENT OF TRANSPORTATION**

**LIGHTING REMOVAL PLAN  
STAGING 2B  
MANNHEIM ROAD**

SCALE: 1" = 50' SHEET NO. OF SHEETS STA. 124+00.00 TO STA. 152+00.00

F.A.P. RTE.	SECTION	COUNTY	TOTAL SHEETS	SHEET NO.
330	0105-WRS	COOK	537	278
CONTRACT NO. 60P35				
ILLINOIS FED. AID PROJECT				